


Section	Subdivision	Township	Range	Cultivated Acreage	Description of Culture	Date of First Culture
2	SW 1/4 SE 1/4	16 N.	63 E.	.9 Ac.	Alfalfa & Grasses	
11	NW 1/4 NE 1/4	16 N.	63 E.	3.6 Ac.	Alfalfa & Grasses	
Total Acreage				4.5 Ac.		

T.17 N., R.63 E., M.D.B. & M.

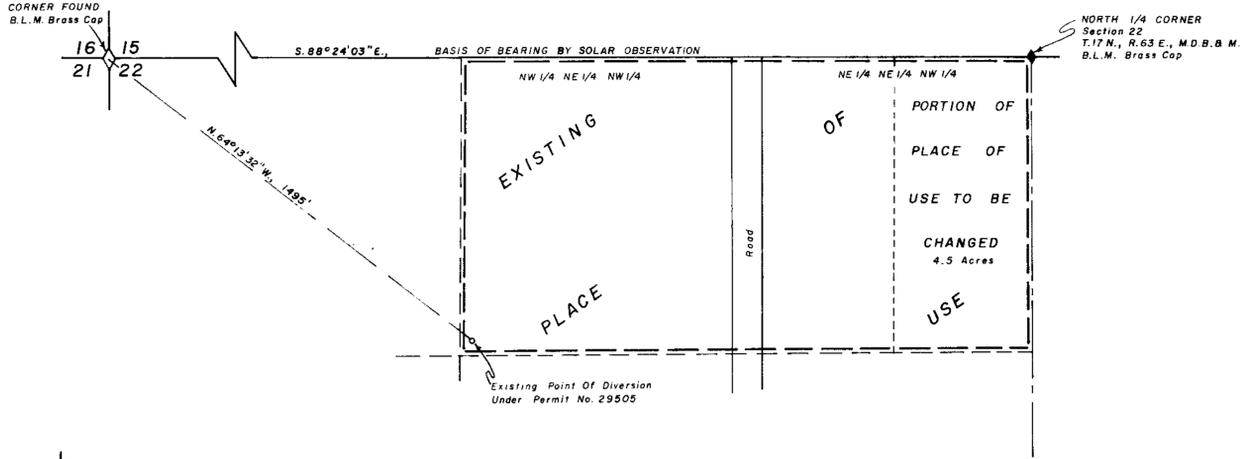




STATE OF NEVADA  
COUNTY OF WHITE PINE ss.

I, Richard W. Forman, being first duly sworn, depose and say that this map, consisting of one sheet, has been correctly drawn to the designated scale from field notes of a survey made by me on the 20th day of August, 1981; that it truly and correctly represents the location and extent of the works used to divert water from Underground Sources, in White Pine County, by Richard W. and Marcia Forman for Irrigation and Domestic purposes under Application No.29505. That the point of diversion, the location, size of the diverting channel, location and description of all measuring devices, the location and extent of lands owned or controlled by the applicant upon which water applied for under Application No. 29505 is used, together with the area and kind of culture in each 40-acre subdivision, and the location and names of all other works or streams which are crossed by or connected with said works are fully and correctly designated thereon.

*[Signature]*  
State Water Right Surveyor

Subscribed and sworn to before me this 13<sup>th</sup> day of October, 1981.

*[Signature]*  
Notary Public in and for White Pine County, Nevada

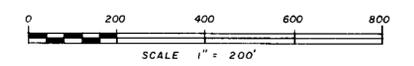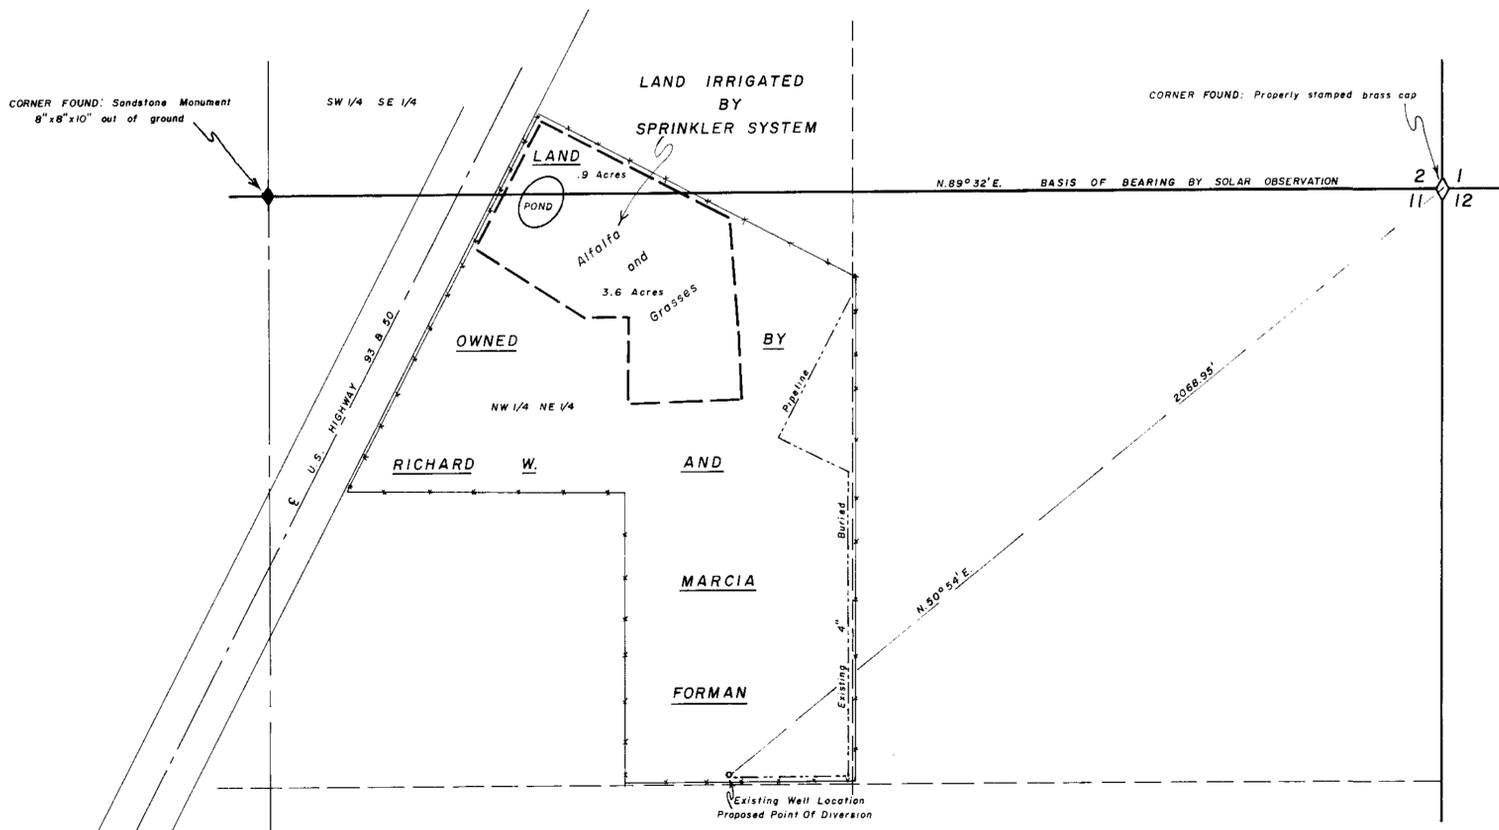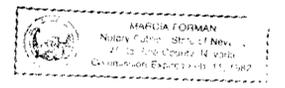

T.16 N., R.63 E., M.D.B. & M.

CERTIFICATE No. 10010 ISSUED 4/26/82



SURVEYED & MAPPED BY  
BOUNTY & FORMAN, INC.  
ELY, NEVADA  
AUGUST, 1981

44629  
MAP TO ACCOMPANY APPLICATION TO CHANGE A PORTION OF THE POINT OF DIVERSION, PLACE OF USE & PROOF OF BENEFICIAL USE UNDER PERMIT NO.29505  
FOR IRRIGATION & DOMESTIC  
BY RICHARD W. & MARCIA FORMAN  
FROM UNDERGROUND SOURCES

44629