


Section	Subdivision	Township	Range	Cultivated Acreage	Description of Culture	Date of First Culture
15	SE 1/4 SW 1/4	17 N.	63 E.	1.2 Ac.	Grasses	
22	NE 1/4 NW 1/4	17 N.	63 E.	8.3 Ac.	Grasses	
22	NE 1/4 NW 1/4	17 N.	63 E.	4.6 Ac.	Wheat Grasses	
Total Acreage				14.1 Ac.		

T. 17 N., R. 63 E., M.D.B. & M.

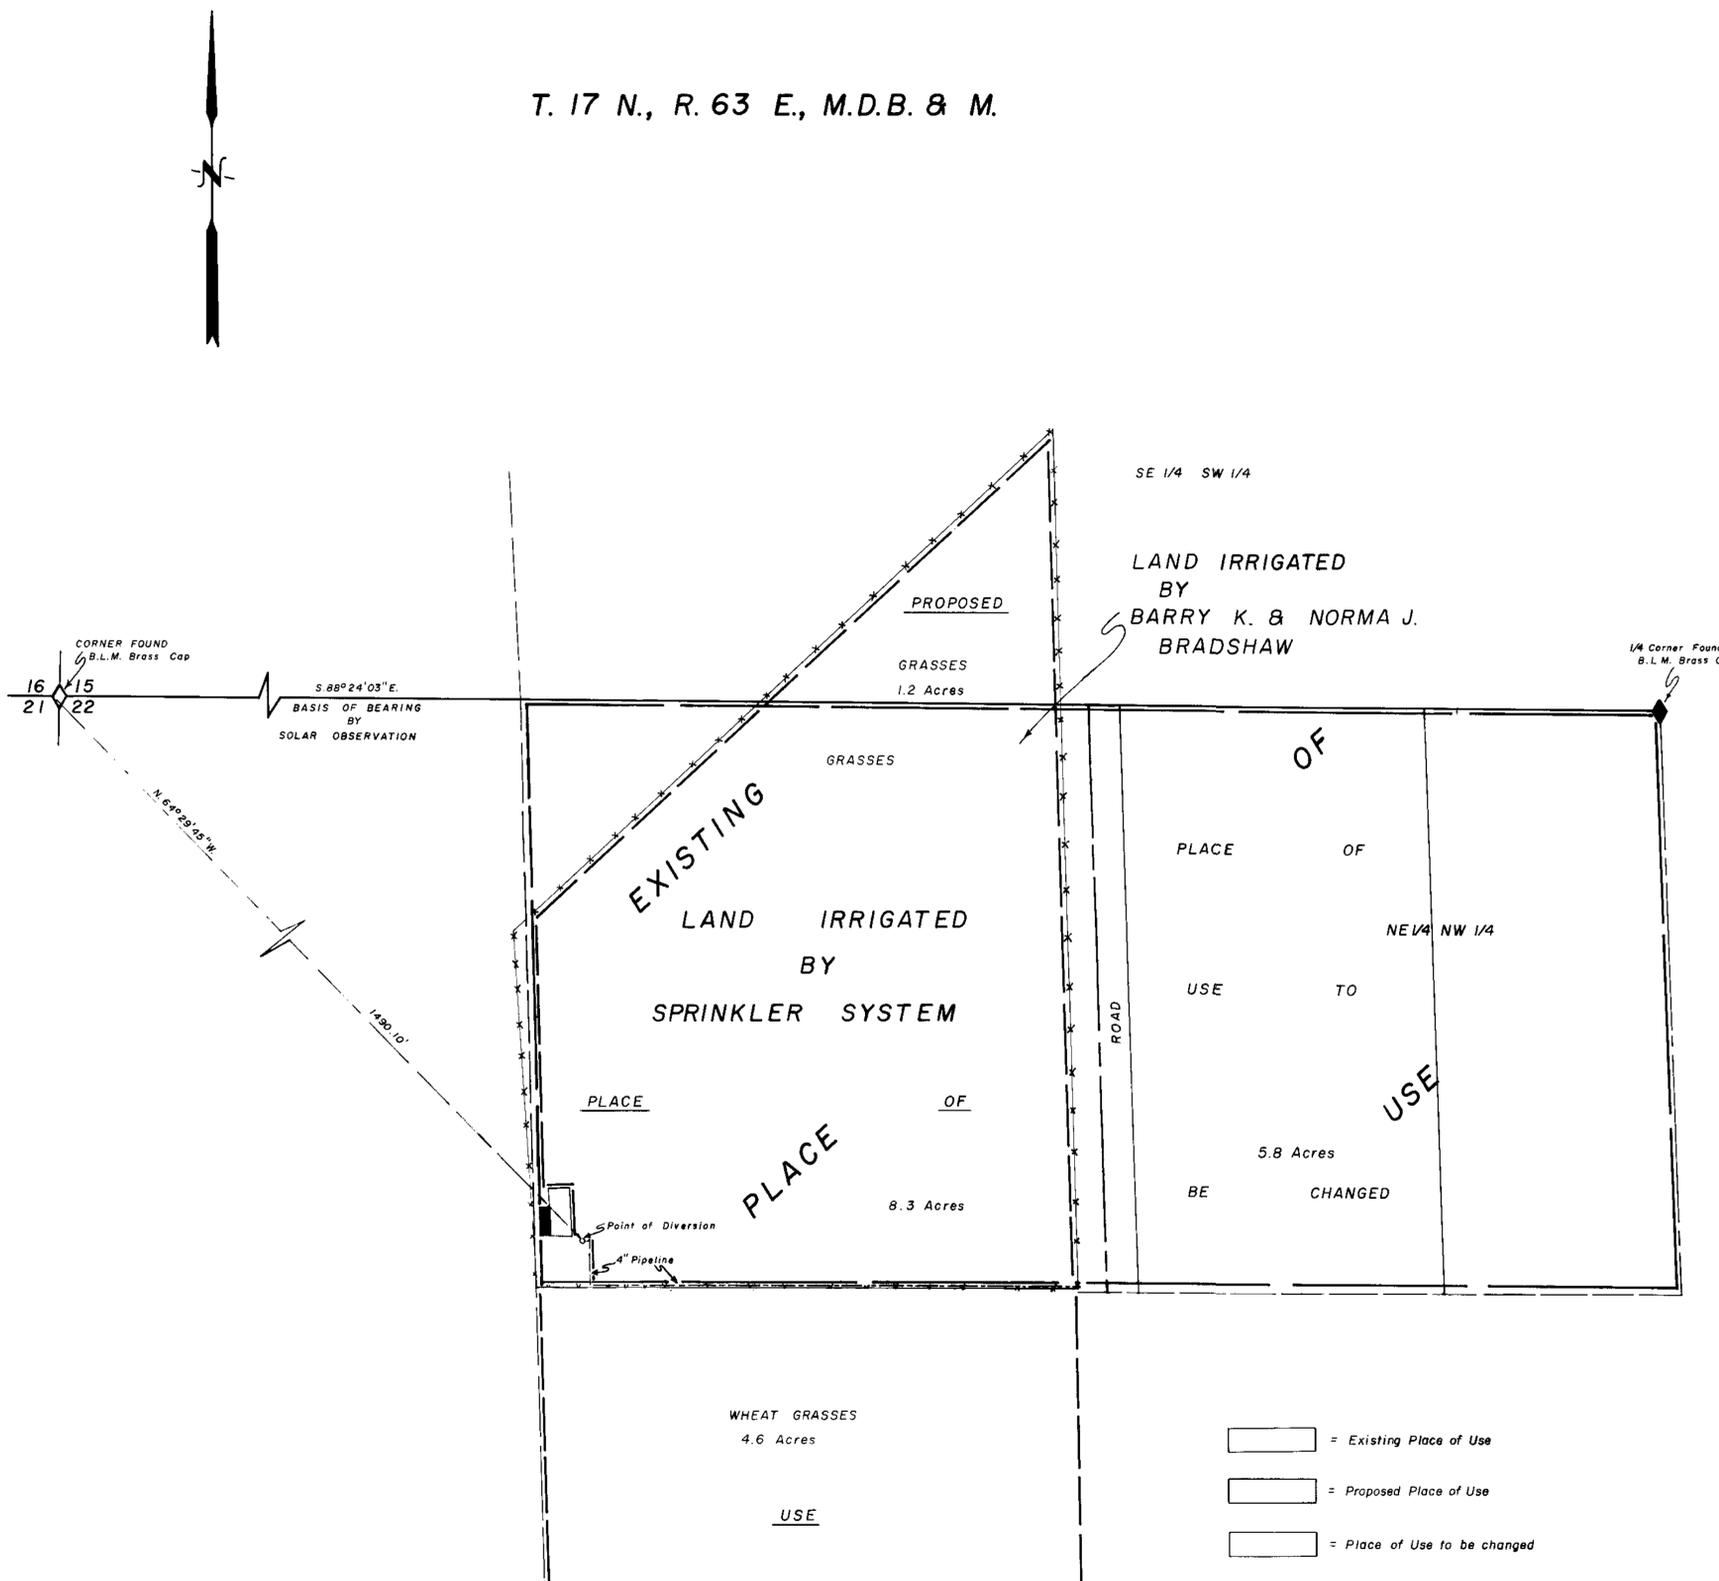


STATE OF NEVADA } ss.  
COUNTY OF WHITE PINE }

I, Richard W. Forman, being first duly sworn, depose and say that this map consisting of one sheet, has been correctly drawn to the designated scale from field notes of a survey made under my supervision and direction on the 30th day of July, 1981; that it truly and correctly represents the location and extent of the works used to divert water from Underground Sources, in White Pine County, by Barry K. & Norma J. Bradshaw for Irrigation and Domestic purposes under Application No. 29505. That the point of diversion, the location, size of the diverting channel, location and description of all measuring devices, the location and extent of lands owned or controlled by the applicant upon which water applied for under Application No. 29505 is used, together with the area and kind of culture in each 40-acre subdivision, and the location and names of all other works or streams which are crossed by or connected with said works are fully and correctly designated thereon.



*Richard W. Forman*  
State Water Right Surveyor

Subscribed and sworn to before me this 13<sup>th</sup> day of October, 1981.

*Marcia Lorman*  
Notary Public in and for White Pine County, Nevada

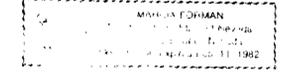

- = Existing Place of Use
- = Proposed Place of Use
- = Place of Use to be changed

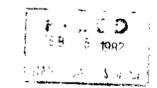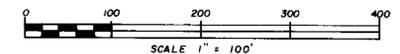

44630

MAP TO ACCOMPANY  
PROOF OF BENEFICIAL USE UNDER PERMIT  
NO. 29505 & APPLICATION TO CHANGE  
A PORTION OF THE PLACE OF USE  
FOR IRRIGATION & DOMESTIC  
BY BARRY K. & NORMA J. BRADSHAW  
FROM UNDERGROUND SOURCES

82 SEP-5 P2:26  
STATE ENGINEER'S OFFICE  
CERTIFICATE No. 11974 ISSUED 3/25/88

SURVEYED & MAPPED  
BY  
BOUNTY & FORMAN, INC.  
ELY, NEVADA  
AUGUST, 1981

44630