


SECTION	SUBDIVISION	TOWNSHIP	RANGE	ACREAGE	TYPE OF CULTURE	DATE OF FIRST CULTURE
6	LOT 1	T36N	R60E	0.250	MEADOW HAY	PRIOR TO, 1980
"	LOT 2	"	"	0.250	"	"
"	SE 1/4 NW 1/4	"	"	0.749	"	"
"	SW 1/4 NE 1/4	"	"	21.092	"	"
"	SE 1/4 NE 1/4	"	"	21.591	"	"
5	LOT 1	"	"	2.933	"	"
"	LOT 2	"	"	10.983	"	"
"	LOT 3	"	"	10.359	"	"
"	LOT 4	"	"	2.123	"	"
"	SW 1/4 NW 1/4	"	"	27.915	"	"
"	SE 1/4 NW 1/4	"	"	27.332	"	"
"	SW 1/4 NE 1/4	"	"	28.456	"	"
"	SE 1/4 NE 1/4	"	"	26.958	"	"

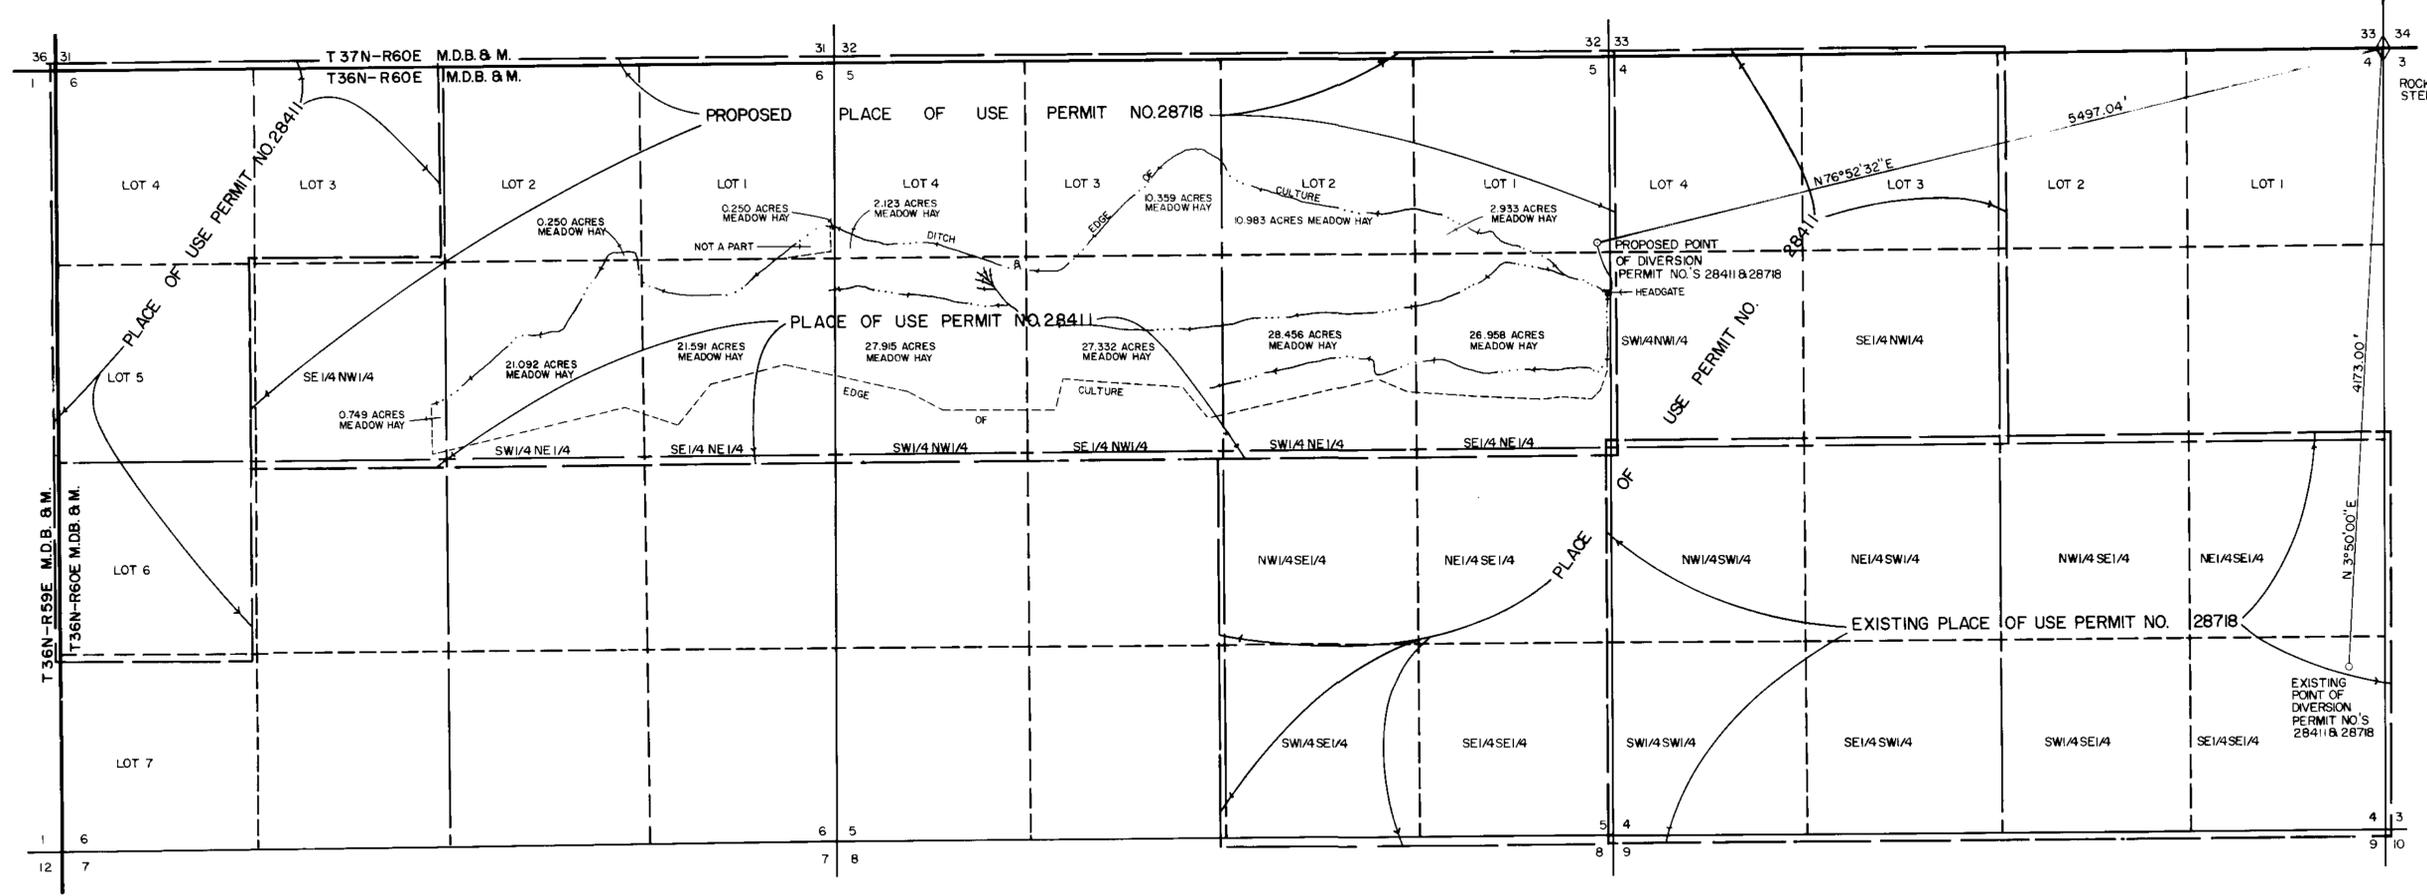


BASIS OF BEARING TRUE NORTH USING A MAGNETIC DECLINATION OF 17°30' EAST

NOTE: TOTAL ACREAGE USED IS 180.991

STATE OF NEVADA } S.S.
COUNTY OF ELKO }


I, ALAN S. BOYACK, BEING FIRST DULY SWORN, DEPOSE AND SAY THAT THIS MAP, CONSISTING OF ONE SHEET, HAS BEEN CORRECTLY DRAWN TO THE DESIGNATED SCALE FROM FIELD NOTES OF A SURVEY MADE UNDER MY SUPERVISION AND DIRECTION, BETWEEN THE 3rd DAY OF NOVEMBER, AND THE 4th DAY OF NOVEMBER, 1981, THAT IT TRULY AND CORRECTLY REPRESENTS THE PROPOSED LOCATION AND EXTENT OF THE WORKS USED TO DIVERT WATER FROM AN UNDERGROUND SOURCE IN ELKO COUNTY BY DEMAR H. & NANCY F. DAHL FOR STOCKWATER & IRRIGATION PURPOSES UNDER PERMIT NO'S 28411 & 28718 THAT THE POINT OF DIVERSION, THE LOCATION, SIZE OF THE DIVERTING CHANNEL, LOCATION AND DESCRIPTION OF ALL MEASURING DEVICES, THE LOCATION AND EXTENT OF LANDS OWNED OR CONTROLLED BY THE APPLICANT UPON WHICH WATER APPLIED FOR UNDER APPLICATION NUMBER 28411 IS USED, TOGETHER WITH THE AREA AND KIND OF CULTURE IN EACH 40-ACRE SUBDIVISION, AND THE LOCATION AND NAMES OF ALL OTHER WORKS AND STREAMS WHICH ARE CROSSED BY OR CONNECTED WITH SAIDWORKS ARE FULLY AND CORRECTLY DESIGNATED THEREON.

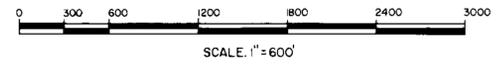

45130 CERRILLO VALLEY NO 10738 FILED 7/29/83
45129 CERRILLO VALLEY NO 10963 FILED 7-5-84

Alan S. Boyack
STATE WATER RIGHTS SURVEYOR NO. 358

SUBSCRIBED AND SWORN TO BEFORE ME THIS 9th DAY OF December, 1981.

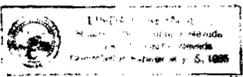

Louise L. Reynolds
NOTARY PUBLIC IN AND FOR ELKO COUNTY, NEVADA

45129 45130
MAP
TO ACCOMPANY PROOF OF BENEFICIAL USE AND ACCOMPANY APPLICATION TO CHANGE THE POINT OF DIVERSION OF PERMIT NO. 28411 FOR IRRIGATION AND TO ACCOMPANY PROOF OF BENEFICIAL USE AND ACCOMPANY APPLICATION TO CHANGE THE POINT OF DIVERSION AND PLACE OF USE OF PERMIT NO. 28718 FOR STOCKWATER FROM UNDERGROUND BY DEMAR H. & NANCY F. DAHL

BOYACK SURVEYING ELKO, NEVADA W-81091

45130 45129