



T. 40N., R. 27E.
M.D.B. & M.

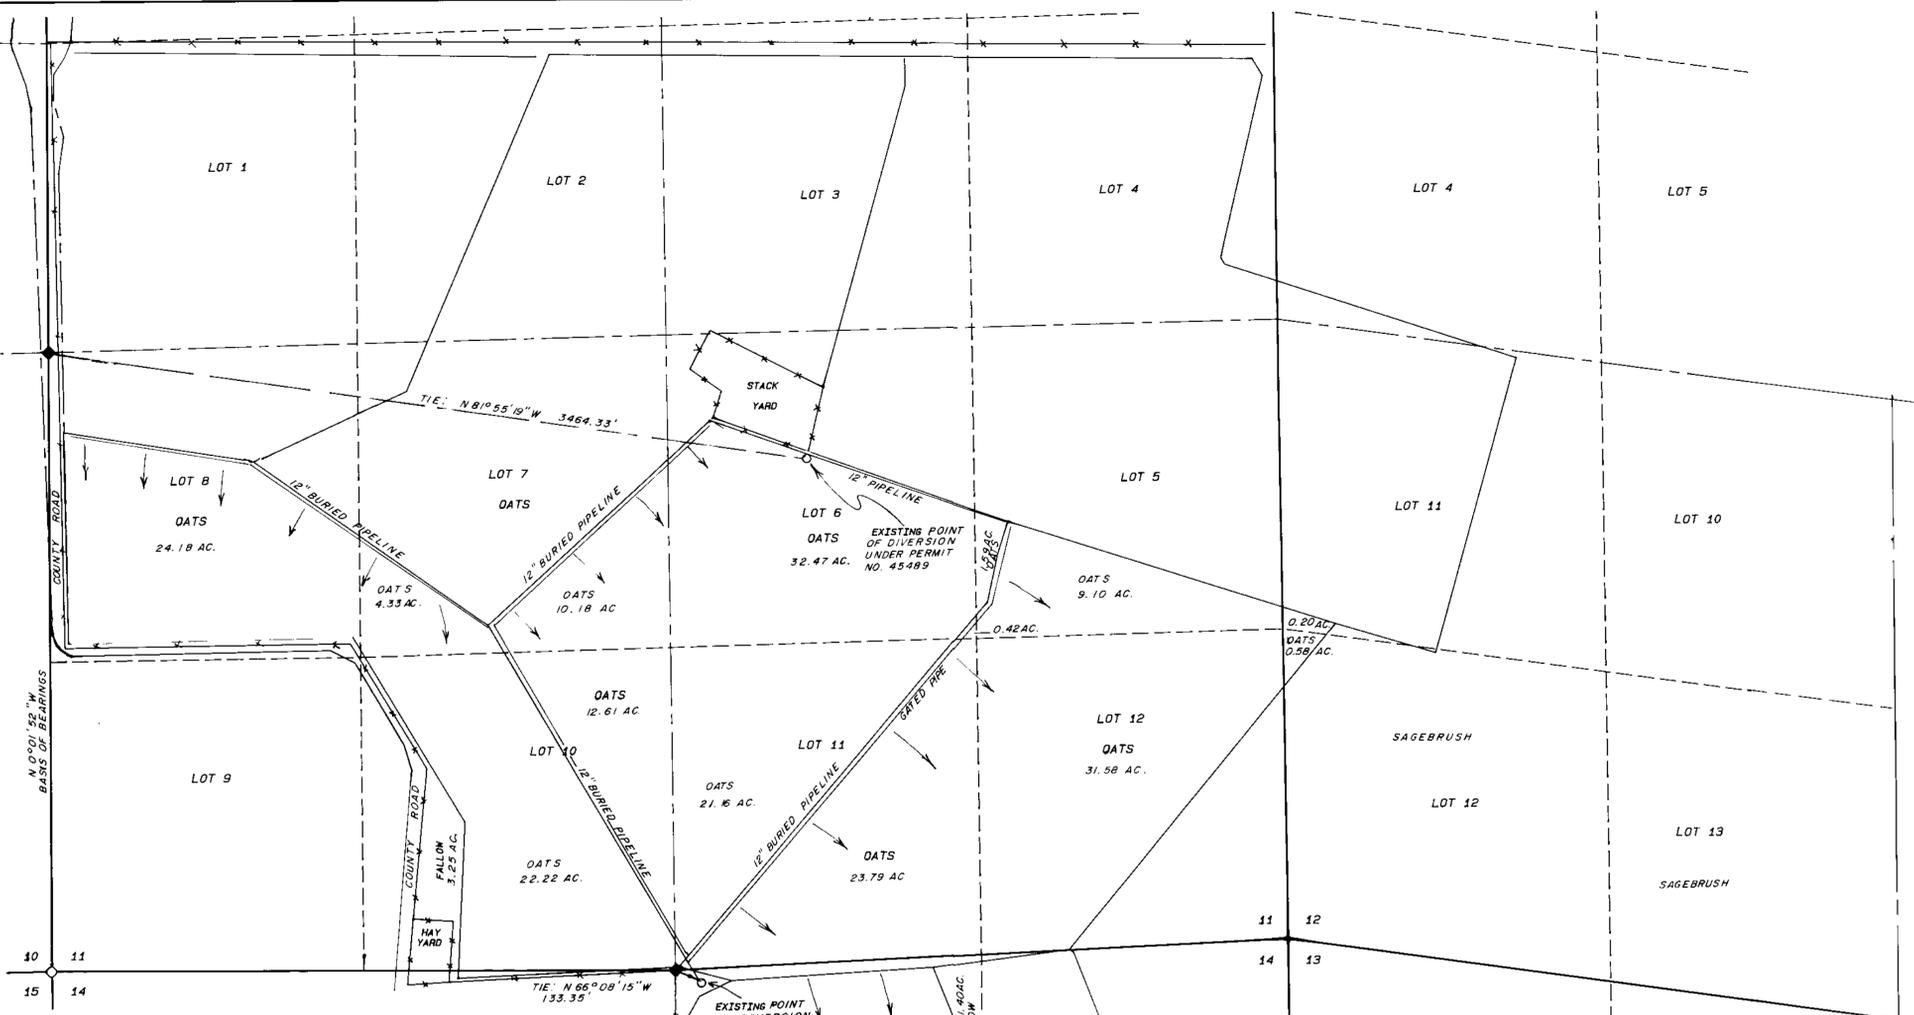


STATE OF NEVADA
COUNTY OF HUMBOLDT

I, JOHN H. MILTON III, being first duly sworn, depose and say that this map, consisting of one sheet, numbered from 1 to 1, inclusive, has been correctly drawn to the designated scale from field notes of a survey made by me, or under my supervision and direction, between the 20th day of July, and the 24th day of July 1998; that it truly and correctly represents the proposed location and extent of the works used to divert water from an underground source in Humboldt County, Nevada by IRVIN E. BROWN for irrigation and domestic purposes under Permit Number 45488 and 45489.
That the point of diversion, the location, size of the diverting channel or other conduit, location and description of all measuring devices, the location and extent of lands owned or controlled by the applicant upon which water applied for under Permit Number 45488 and 45489 is used, together with the area and kind of culture in each 40-acre subdivision, and the location and names of all other works or streams which are crossed by or connected with said works are fully and correctly designated thereon.

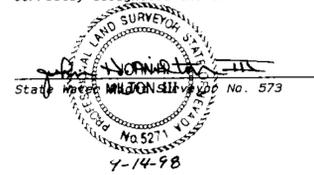

Subscribed and sworn to before me this 14th day of Sept. 1998.

Doris A. Twichell
DORIS A. TWICHELL
Notary Public in and for Humboldt County, State of Nevada.
My commission expires on: May 28th, 2001.

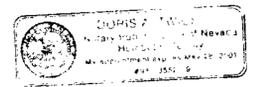

CULTURAL MAP TABULATION PERMIT NO. 45488

Section	Subdivision	Township	Range	Cultivated Acreage	Description Of Culture	Date Of Last Culture
11	LOT 5	T.40N.	R.27E.	10.69	OATS	
11	LOT 6	T.40N.	R.27E.	32.89	OATS	
11	LOT 7	T.40N.	R.27E.	14.51	OATS	
11	LOT 8	T.40N.	R.27E.	24.18	OATS	
11	LOT 10	T.40N.	R.27E.	3.25	FALLOW	1995
11	LOT 10	T.40N.	R.27E.	34.83	OATS	
11	LOT 11	T.40N.	R.27E.	44.95	OATS	
11	LOT 12	T.40N.	R.27E.	31.58	OATS	
12	LOT 11	T.40N.	R.27E.	0.20	OATS	
12	LOT 12	T.40N.	R.27E.	0.58	OATS	
14	NE1/4NE1/4	T.40N.	R.27E.	2.56	OATS	
14	NE1/4NE1/4	T.40N.	R.27E.	17.89	FALLOW	1995
14	NW1/4NE1/4	T.40N.	R.27E.	38.27	OAT HAY	
14	NW1/4NE1/4	T.40N.	R.27E.	1.40	FALLOW	1995
				TOTAL	257.78	

CULTURAL MAP TABULATION PERMIT NO. 45489

Section	Subdivision	Township	Range	Cultivated Acreage	Description Of Culture	Date Of Last Culture
11	LOT 7	T.40N.	R.27E.	10.18	OATS	
11	LOT 6	T.40N.	R.27E.	32.89	OATS	
11	LOT 5	T.40N.	R.27E.	10.69	OATS	
11	LOT 10	T.40N.	R.27E.	12.61	OATS	
11	LOT 11	T.40N.	R.27E.	44.95	OATS	
11	LOT 12	T.40N.	R.27E.	31.58	OATS	
12	LOT 11	T.40N.	R.27E.	0.20	OATS	
12	LOT 12	T.40N.	R.27E.	0.58	OATS	
				TOTAL	143.68	

NOTES:
○ Indicates a found section corner, an iron pipe with a B.L.M. brass cap, unless otherwise noted.
● Indicates a found 1/4 section corner, an iron pipe with a B.L.M. brass cap, unless otherwise noted.
Basis of Bearings was taken from Record of Survey Map File Number 189537 prepared for Kenneth H. and Doris N. Earp which was recorded on October 6th, 1978 in the Office of the Humboldt County Recorder.

45488 15203 05-10-99
45489 15204 05-10-99



STATE ENGINEER'S USE

MAP TO ACCOMPANY
PROOF OF BENEFICIAL USE
UNDER PERMIT NOS. 45488 & 45489

BY IRVIN E. BROWN
FOR IRRIGATION & DOMESTIC USE
FROM UNDERGROUND
IN HUMBOLDT COUNTY, NEVADA

CERT #
15203

45489 45488