


MAP TABULATION						
SECTION	SUBDIVISION	TOWNSHIP	RANGE	CULTIVATED AREA	TYPE OF CULTURE	DATE OF FIRST CULTIVATION
25	SW 1/4 SW 1/4	24	56	4.75	ALFALFA	JULY 20 th 1989

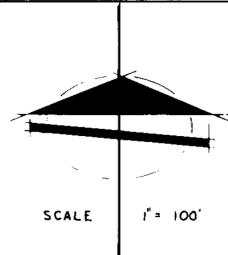

STATE OF NEVADA }
 COUNTY OF CLARK }

I, RICHARD J. BAUGHMAN, BEING FIRST DULY SWORN, DEPOSE AND SAY THAT THIS MAP CONSISTING OF ONE SHEET, HAS BEEN CORRECTLY DRAWN TO THE DESIGNATED SCALE FROM FIELD NOTES OF A SURVEY MADE UNDER MY SUPERVISION AND DIRECTION ON THE 20th DAY OF JULY, 1989, THAT IT TRULY AND CORRECTLY REPRESENTS THE LOCATION AND EXTENT OF THE WORKS USED TO DIVERT WATER FROM UNDERGROUND SOURCES IN THE MESQUITE VALLEY BASIN BY M.J. BUD GIBSON AND NADINE GIBSON FOR IRRIGATION AND DOMESTIC PURPOSES UNDER APPLICATION NO. 45515, THAT THE POINT OF DIVERSION, THE LOCATION, SIZE, AND GRADES OF THE DIVERTING CHANEL, LOCATION AND DESCRIPTION OF ALL MEASURING DEVICES, THE LOCATION AND EXTENT OF LANDS OWNED OR CONTROLLED BY THE APPLICANT UPON WHICH WATER APPLIED FOR UNDER APPLICATION NO. 45515 IS USED TOGETHER WITH THE AREA AND KIND OF CULTURE IN EACH 40 ACRE SUBDIVISION, AND THE LOCATION AND NAMES OF ALL OTHER WORKS OR STREAMS WHICH ARE CROSSED BY OR CONNECTED WITH SAID WORKS ARE FULLY AND CORRECTLY DESIGNATED THEREON.


Richard J. Baughman
 RICHARD J. BAUGHMAN 7-26-1989
 STATE WATER RIGHTS SURVEYOR
 CERTIFICATE NO. 350

SUBSCRIBED AND SWORN BEFORE ME THIS 20th DAY OF JULY, 1989,
 NOTARY PUBLIC IN AND FOR THE COUNTY OF CLARK, STATE OF NEVADA

Jaqueline Rissner

BASIS OF BEARINGS

USGLO SURVEY OF TOWNSHIP 24 SOUTH, RANGE 56 EAST, M.D.B. & M. NUMBER 2364, DATED OCTOBER 6, 1933 SOUTH LINE OF SECTION 25 BEARING N 88° 50' 00" W.

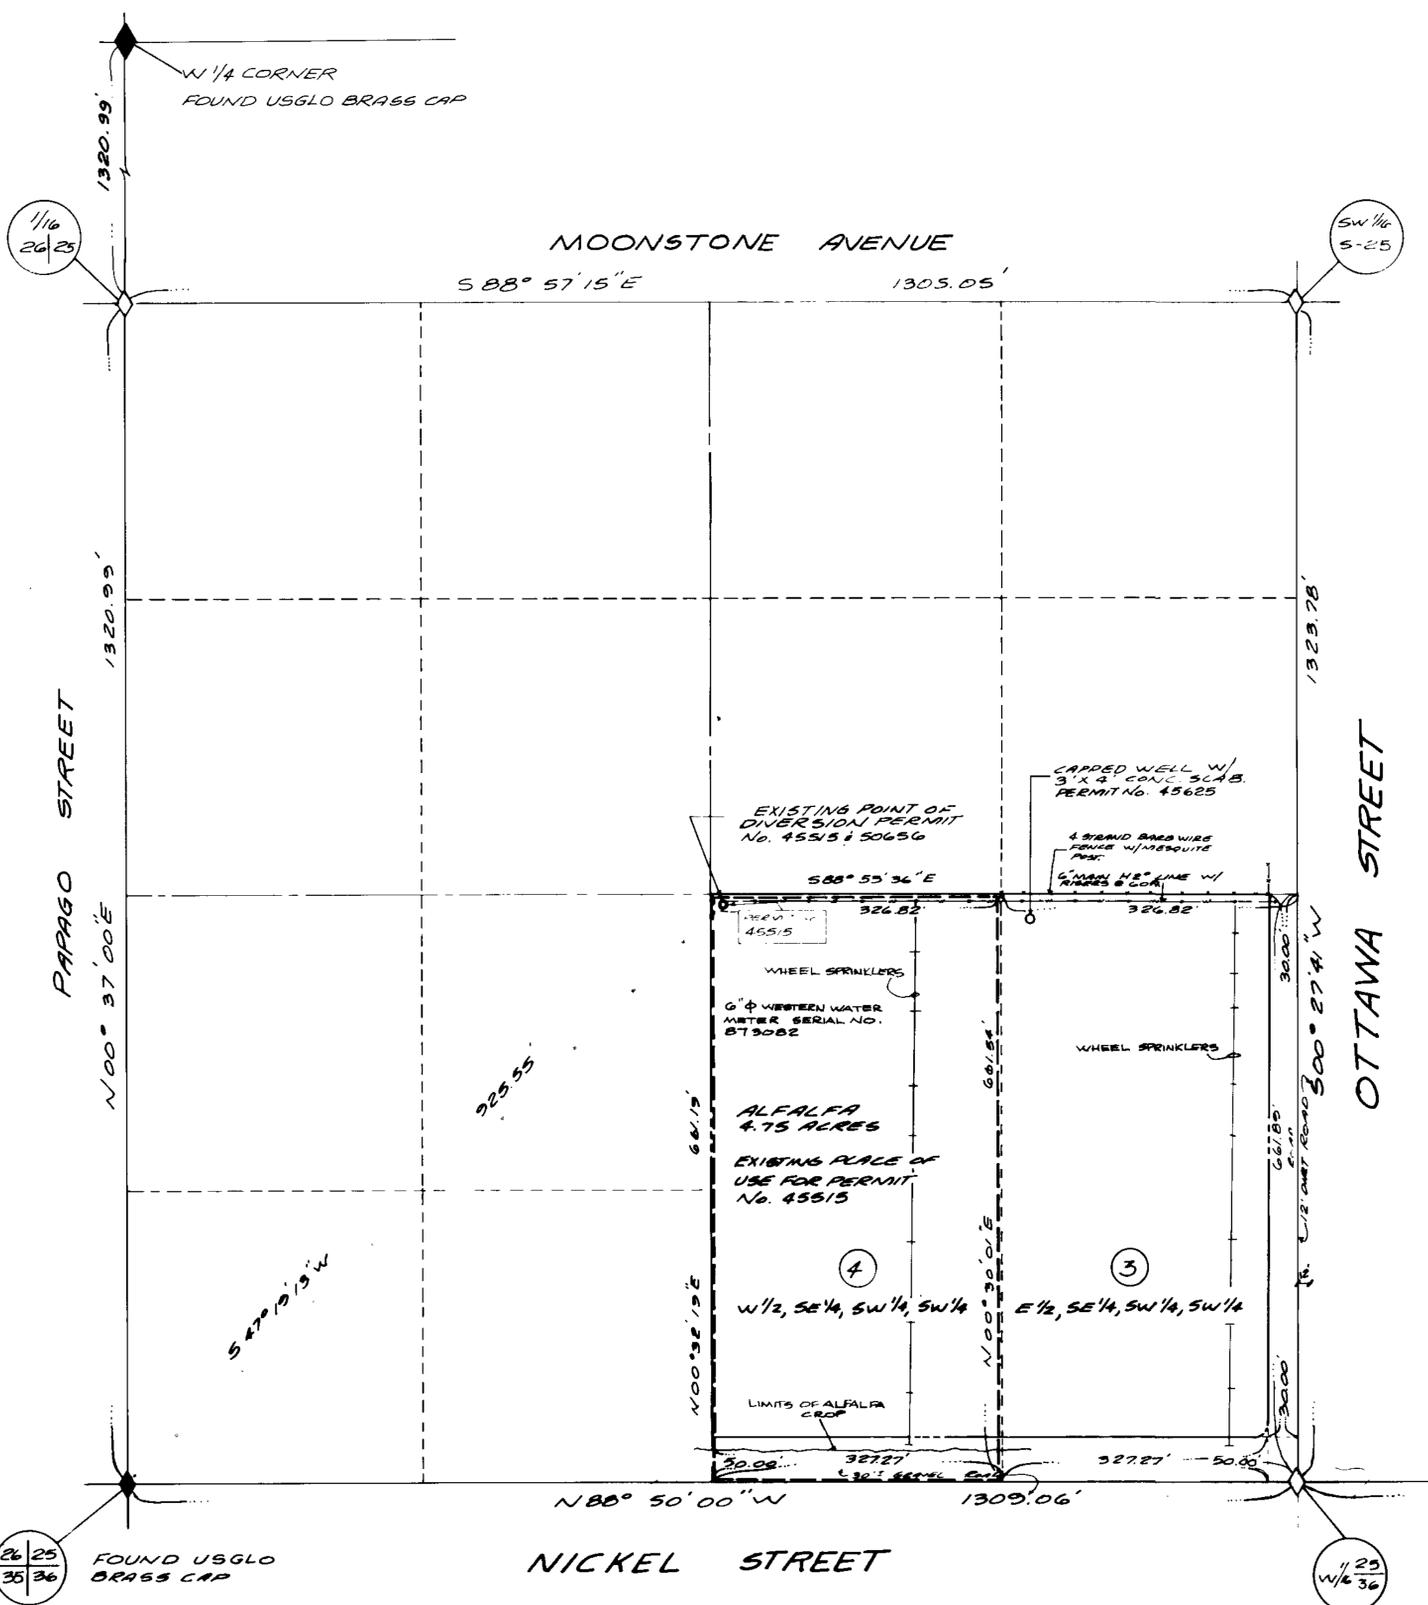

SECTION 25, TOWNSHIP 24 SOUTH, RANGE 56 EAST, MDB & M

CLARK COUNTY NEVADA

ERR. PLATE NO. 13567 2-3-93

MAP
 TO ACCOMPANY PROOF OF BENEFICIAL
 USE UNDER APPLICATION NO. 45515
 BY: M.J. GIBSON & NADINE GIBSON
 FOR: IRRIGATION AND DOMESTIC PURPOSES
 FROM: AN UNDERGROUND SOURCE IN MESQUITE VALLEY
 CLARK COUNTY, NEVADA.
BAUGHMAN & TURNER, INC.
 CIVIL ENGINEERING, MINING ENGINEERING, LAND SURVEYING
 2325 WEST CHARLESTON BLVD. LAS VEGAS, NEVADA

45515