

30339 & 30911

Section	Subdivision	Township	Range	Culture	Acres
4	Lot 1	T.31 N.	R.46 E.	Alfalfa	28.15
"	Lot 2	"	"	"	29.66
"	SW 1/4 NE 1/4	"	"	"	34.98
"	SE 1/4 NE 1/4	"	"	"	33.66
"	NE 1/4 SE 1/4	"	"	"	.10
"	NW 1/4 SE 1/4	"	"	"	.11
Total:					126.66

30194 & 30910

Section	Subdivision	Township	Range	Culture	Acres
4	NW 1/4 SE 1/4	T.31 N.	R.46 E.	Alfalfa	31.84
"	NE 1/4 SE 1/4	"	"	"	31.72
"	SE 1/4 SE 1/4	"	"	"	31.15
"	SW 1/4 SE 1/4	"	"	"	31.95
Total:					126.66

State of Nevada }
 County of Humboldt } S.S.

I, Robert N. Caldwell, being first duly sworn, depose and say that this map, consisting of one sheets, numbered from 1 to 1, inclusive, has been correctly drawn to the designated scale from field notes of a survey made by me, (or under my supervision and direction) between the 25th day of March, and the 25th day of March 1982; that it truly and correctly represents the location and extent of the works used to divert water from underground, in Lander County, by Bruce M. And Wanda Sue Barrows for irrigation purposes under Application No. 30910, 30911, 30339 and 30194. That the point of diversion, the location and size of the diverting channel, location and description of all measuring devices, the location and extent of lands owned or controlled by the applicant upon 30910, 30911, 30339 and 30194 which water applied for under Application No. 30910, 30911, 30339 and 30194 is used, together with the area and kind of culture in each 40-acre subdivision, and the location and names of all other works or streams which are crossed by or connected with said works are fully and correctly designated thereon.

Robert N. Caldwell
 State Water Right Surveyor No 468
 7-1-82

Subscribed and sworn to before me this 1st day of April, 1982.

Dalene Crawford
 Notary Public




FILED
 SEP 30 1982
 STATE ENGINEER'S OFFICE

45558-59-60-61

Map
 To Accompany Proof Of Beneficial Use
 Under Application No. 30910, 30911, 30339 and 30194
 Also Application To Change
 The Point Of Diversion
 By Bruce M. And Wanda Sue Barrows
 Lander County Nevada

Desert Mountain Surveying Company
 510 Melarkey Street
 Winnemucca, Nevada 89445

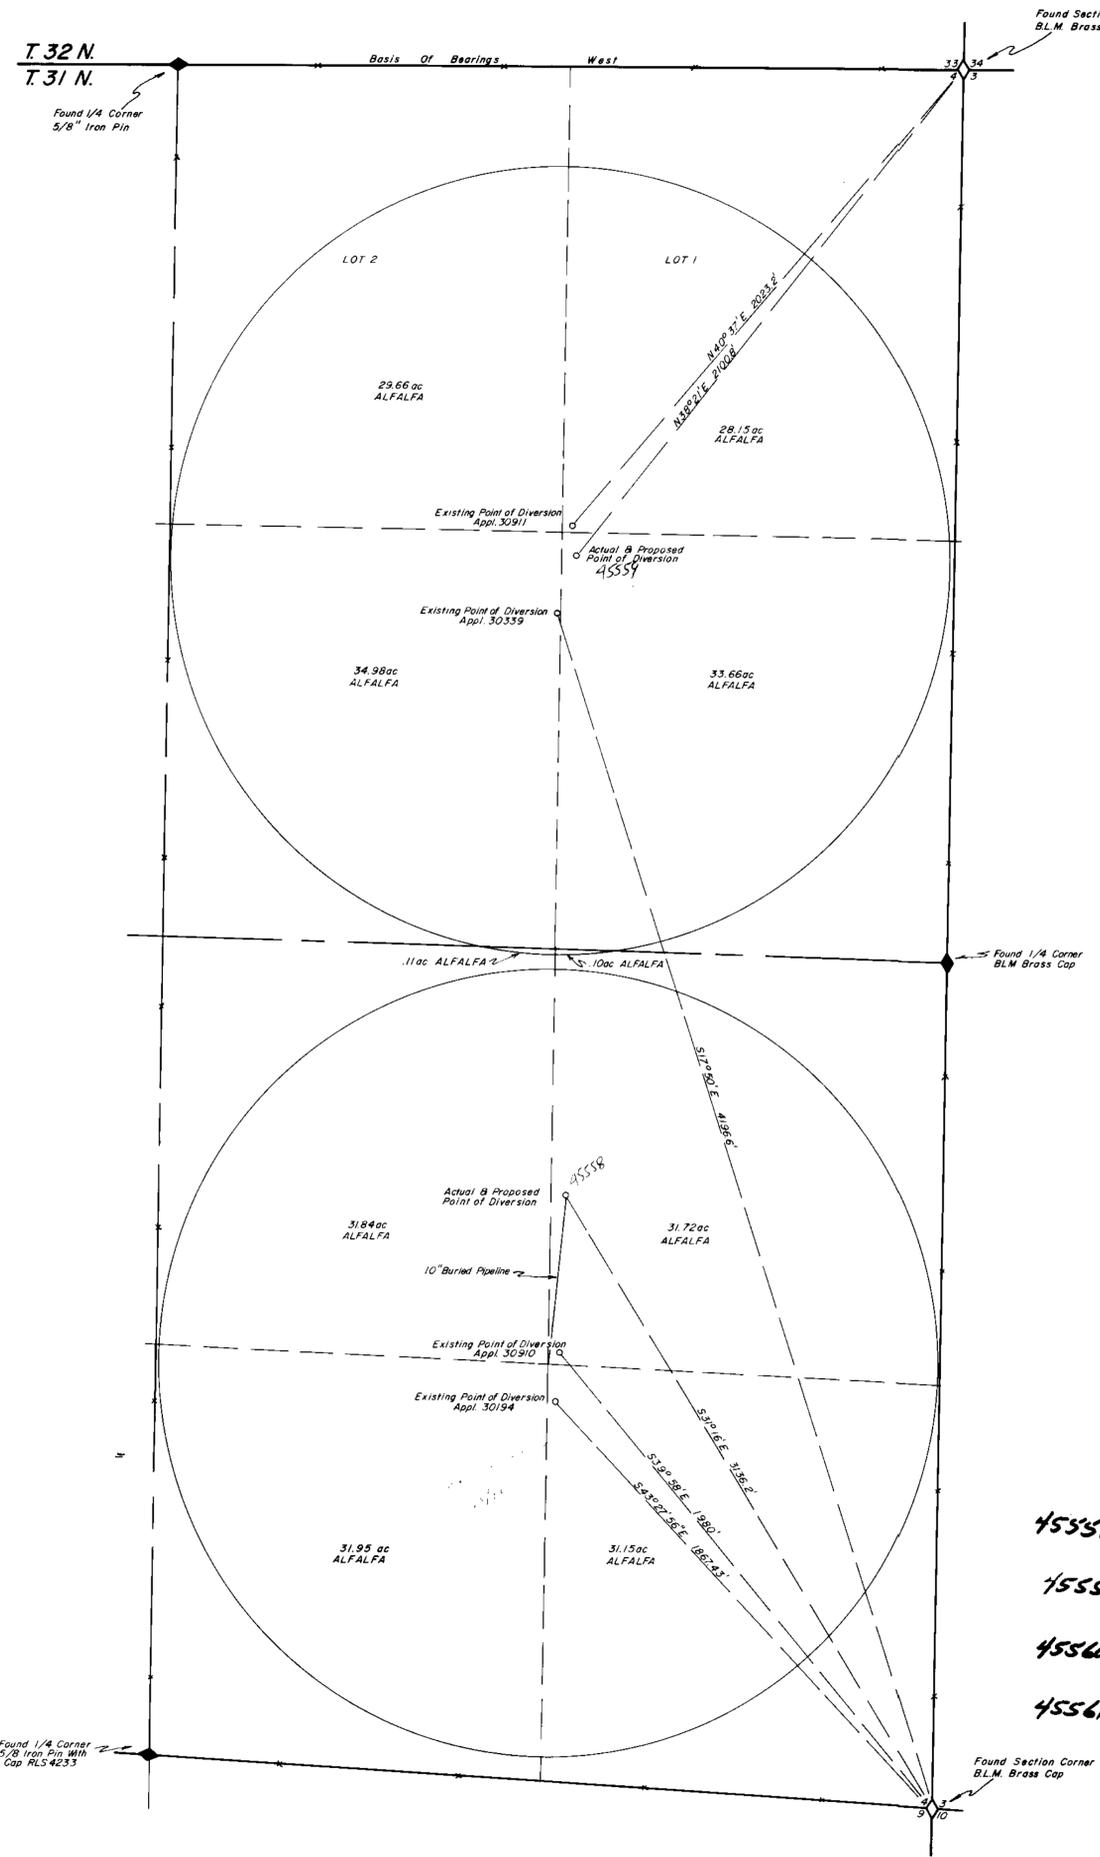

- NOTE:
 Basis Of Bearings Taken From
 G.L.O. Survey Plat Of 1872
- 45558 PLAT DATE NO. 11018 ISSUED 7/31/84
 - 45559 PLAT DATE NO. 11019 ISSUED 7/31/84
 - 45560 PLAT DATE NO. 11020 ISSUED 7/31/84
 - 45561 PLAT DATE NO. 11021 ISSUED 7/31/84