



RESOURCE CONCEPTS INC.
340 North Minnesota Street, Carson City, Nevada 89701 (702) 883 - 1600

ENGINEERING · ECONOMICS · RESOURCE PLANNING

JOB NO. 82-013
DATE MAR. 1986
REVISED
DRAWN BY GR
Sheet 1 of 1




STATE OF NEVADA
CARSON CITY S.S.

I, Bruce R. Scott, being first duly sworn, depose and say that this map, consisting of one sheet, has been correctly drawn to the designated scale from field notes of a survey made by me on the 24th day of March, 1986; that it truly and correctly represents the proposed location and extent of the works used to divert water from Kings Canyon Creek in Carson City by William C. Burnaugh, for irrigation purposes under application no. 46019. That the point of diversion, the location and extent of lands owned or controlled by the applicant upon which water applied for under application no. 46019 is used, together with the area and kind of culture in each 40-acre subdivision, are fully and correctly designated hereon.

Bruce R. Scott
State Water Right Surveyor No. 427

Subscribed and sworn to before me this 28th day of March, 1986.
Notary Public in and for Carson City, Nevada.

Jessie D. Schmidt

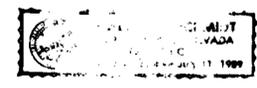

CULTURAL MAP TABULATION

SECTION	SUBDIVISION	TOWNSHIP	RANGE	CULTIVATED ACREAGE	DESCRIPTION OF CULTURE	DATE OF FIRST CULTURE
23	NE 4 NE 4	T. 15 N.	R. 19 E.	0.612 AC.	POND AREA & LANDSCAPING INCLUDING GRASS, TREES & SHRUBS	1983

BASIS OF BEARING :
PARCEL MAP No. 619 ON FILE AT THE CARSON CITY RECORDER'S OFFICE PER MAP ON FILE AT THE DIVISION OF WATER RESOURCES UNDER APPLICATION 46019


LEGEND :
--- Place of Use under Permit 46019
▨ Beneficial Place of Use

50 0 50 100
SCALE: 1" = 50'

CERTIFICATE No. 12890 ISSUED 7-22-91



MAP
TO SUPPORT THE PROOF OF BENEFICIAL USE
UNDER PERMIT NO. 46019
BY
WILLIAM C. BURNAUGH
FOR IRRIGATION PURPOSES FROM
KING'S CANYON CREEK
IN CARSON CITY, NEVADA

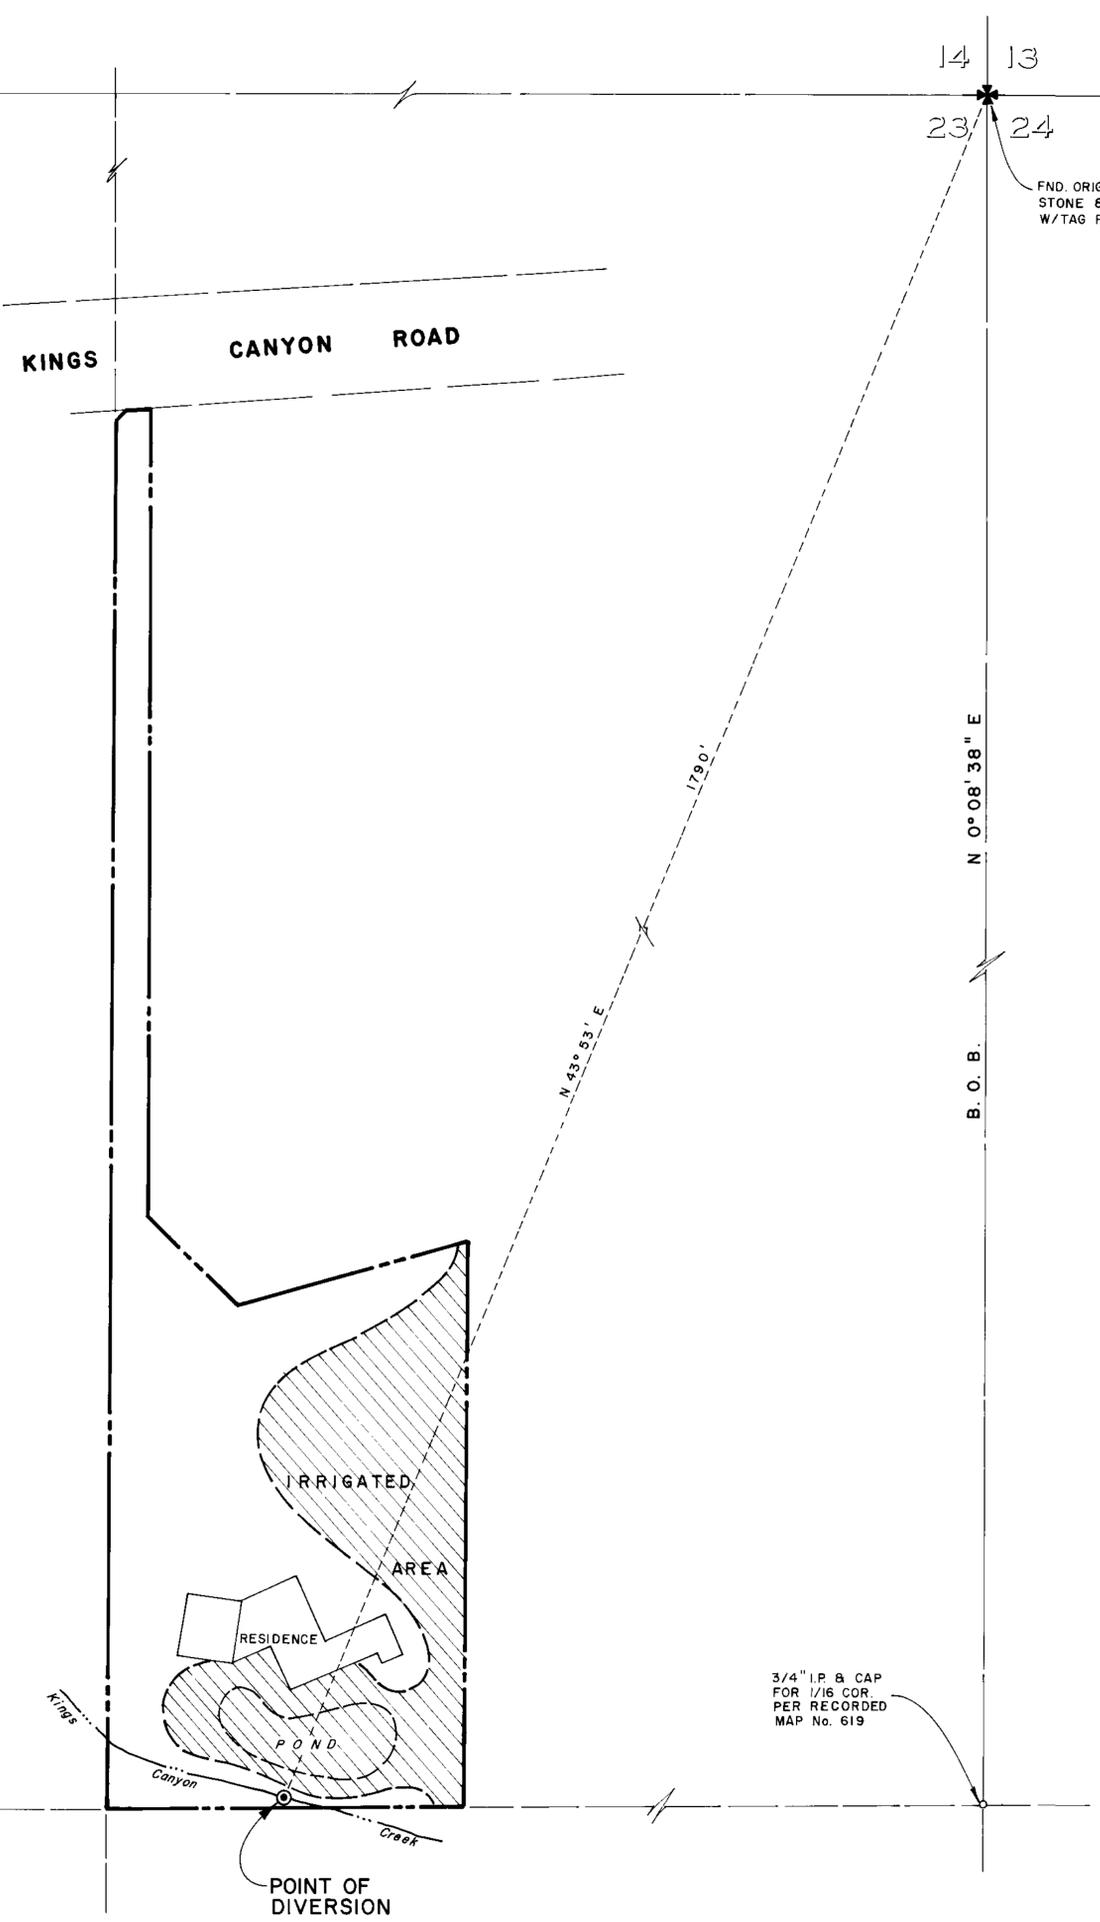

PORTION OF NE 1/4 NE 1/4 SEC. 23, T. 15 N., R. 19 E.

46019