


SECTION	SUB-DIVISION	TOWNSHIP	RANGE	CULTIVATED ACREAGE	DESCRIPTION OF CULTURE	DATE OF FIRST CURE
18	SW 1/4 NW 1/4	T 21 S	R 54 E	2.88	MONDALE PINE	
18	SW 1/4 NW 1/4	T 21 S	R 54 E	0.12	MONDALE PINE	

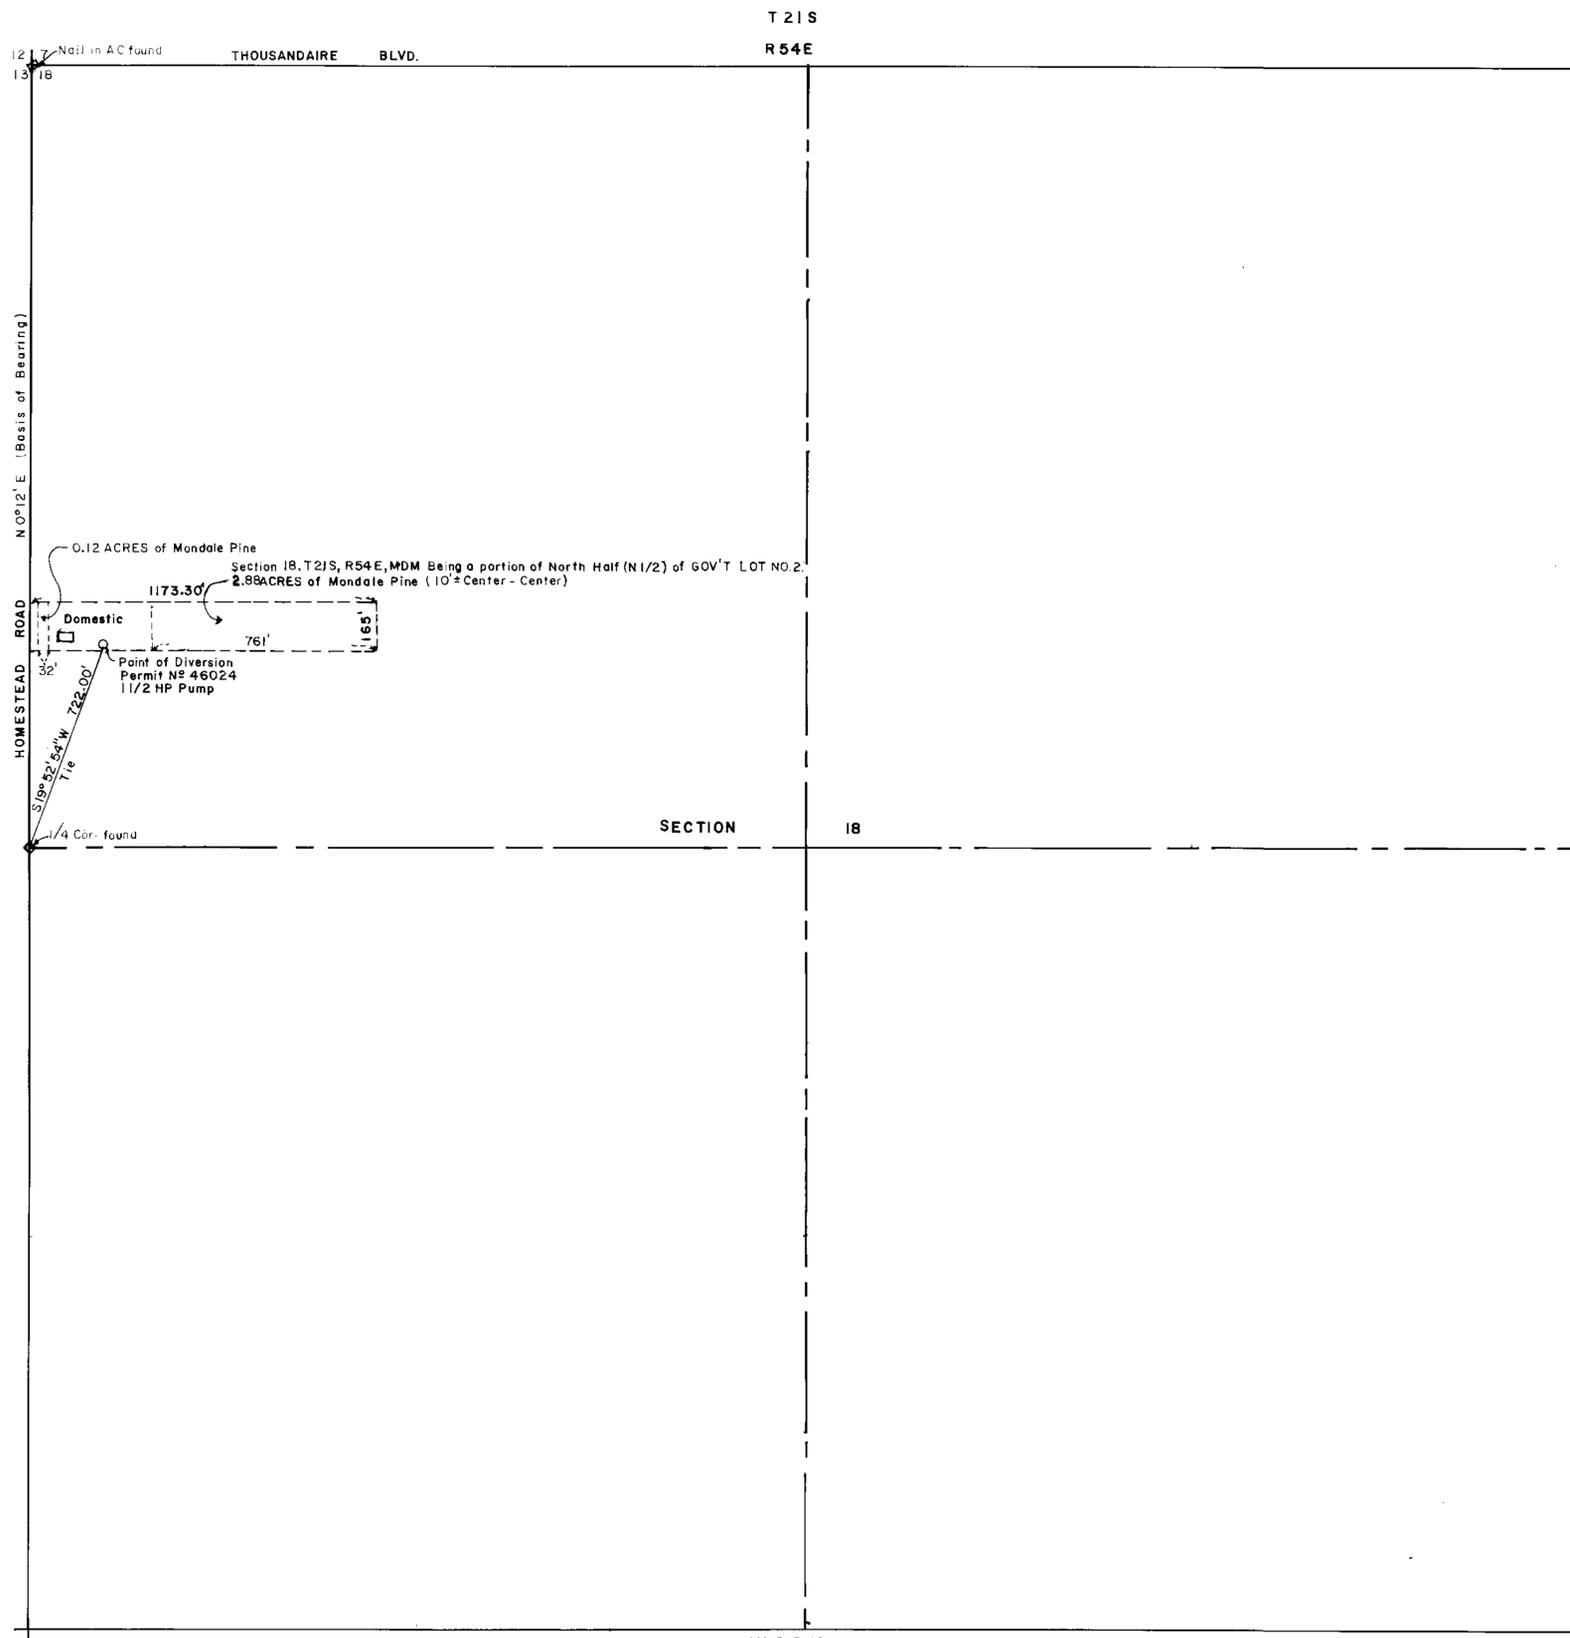

SURVEYORS STATEMENT

STATE OF NEVADA,)
) ss.
 COUNTY OF NYE)

I, CHARLES L. THOMSEN, being first duly sworn, depose and say this MAP consisting of one sheet, has been drawn to the designated scale from field notes of a survey made under my direction and supervision on December 22, 1989, that it truly and correctly represents the location and extent of the works used to divert water from an underground source in Pahrump Valley Basin, NYE County by Evelyn R. Hawkins and John K. Hawkins and David A. Hawkins for irrigation and domestic use under Permit No 46024. That the point of diversion and the place of use is shown hereon.

Charles L. Thomsen
 STATE WATER RIGHT SURVEYOR

ACKNOWLEDGEMENT

STATE OF NEVADA)
) ss.
 COUNTY OF NYE)

Sworn to and subscribed to this 3rd day of JANUARY, 1990

NOTARY PUBLIC
Alvina J. Hall

SCALE 1" = 300 feet



FILED
 FEB 1990
 STATE ENGINEER'S OFFICE

MAP
 TO ACCOMPANY PROOF OF APPLICATION OF WATER TO BENEFICIAL USE FOR IRRIGATION AND DOMESTIC USE UNDER PERMIT NO 46024
 BY EVELYN R. HAWKINS AND JOHN K. HAWKINS AND DAVID A. HAWKINS
 FROM AN UNDERGROUND SOURCE IN PAHRUMP VALLEY BASIN, NYE COUNTY, NEVADA.

Charles L. Thomsen Water Right Surveyor

46024

CERTIFICATE NO 13503 ISSUED 10-19-92

112 9/11/92