

46782 CERTIFICATE No. 15240 ISSUED 08-16-99
 46783 CERTIFICATE No. 15241 ISSUED 08-16-99
 46785 CERTIFICATE No. 15242 ISSUED 08-16-99
 46786 CERTIFICATE No. 15243 ISSUED 08-16-99
 60895 CERTIFICATE No. 15244 ISSUED 08-16-99

T.30N., R.22E., M.D.B. & M.

12 7

STATE OF NEVADA
 WASHOE COUNTY

I, GEORGE M. THIEL, BEING FIRST DULY SWORN, DEPOSE AND SAY THAT THIS MAP, CONSISTING OF ONE (1) SHEET, HAS BEEN CORRECTLY DRAWN TO THE DESIGNATED SCALE FROM FIELD NOTES OF A SURVEY MADE BY ME OR UNDER MY SUPERVISION AND DIRECTION, ON MARCH 4, 1999; THAT IT TRULY AND CORRECTLY REPRESENTS THE PROPOSED LOCATION AND EXTENT OF WORKS USED TO DIVERT WATER FROM AN UNDERGROUND SOURCE IN PERSHING COUNTY, NEVADA BY EMPIRE FARMS FOR IRRIGATION AND DOMESTIC PURPOSES UNDER PERMITS 46782, 46783, 46785, 46786, 60895, 60896 & 62242. THAT THE POINTS OF DIVERSION, THE LOCATION AND SIZE OF THE DIVERTING CHANNEL OR OTHER CONDUIT, THE LOCATION AND DESCRIPTION OF ALL MEASURING DEVICES, THE LOCATION AND EXTENT OF THE LANDS OWNED OR CONTROLLED BY THE APPLICANT UPON WHICH THE WATER APPLIED FOR UNDER THE ABOVE REFERENCED PERMITS IS USED, TOGETHER WITH THE AREA AND KIND OF CULTURE IN EACH 40-ACRE SUBDIVISION, AND THE LOCATIONS AND NAMES OF ALL OTHER WORKS OR STREAMS WHICH ARE CROSSED BY OR CONNECTED WITH SAID WORKS ARE FULLY AND CORRECTLY DESIGNATED THEREON.

George M. Thiel
 GEORGE M. THIEL
 SWRS NO. 696

SUBSCRIBED AND SWORN TO BEFORE ME A NOTARY PUBLIC IN AND FOR WASHOE COUNTY, NEVADA, THIS 29th DAY OF March 1999.

YOLANDA FILIPPONE
 Notary Public - State of Nevada
 Appointment Record in Washoe County
 No. 04-0751-2 - EXPIRES JUNE 9, 2002

| SECTION | SUBDIVISION | TOWNSHIP | RANGE | CULTIVATED ACREAGE | DESCRIPTION OF CULTURE |
|---------|-------------|----------|-------|--------------------|------------------------|
| 13 | NE ¼ NE ¼ | 30N | 22E | 38.0 | ALFALFA |
| 13 | SE ¼ NE ¼ | 30N | 22E | 40.0 | ALFALFA |
| 13 | NE ¼ SE ¼ | 30N | 22E | 40.0 | ALFALFA |
| 13 | SE ¼ SE ¼ | 30N | 22E | 40.0 | ALFALFA |
| 24 | NE ¼ NE ¼ | 30N | 22E | 12.0 | ALFALFA |
| | | TOTAL | | 170.0 ACRES | |

BASIS OF BEARING:


THE EAST LINE OF SECTION 13, T.30N., R.22E., M.D.B. & M. AS SHOWN BEARING NORTH AS SHOWN ON THE G.L.O. SURVEY PLAT OF SAID TOWNSHIP & RANGE APPROVED ON APRIL 14, 1917.

400 0 400 800



SCALE: 1" = 400'


SHEET 1 OF 1

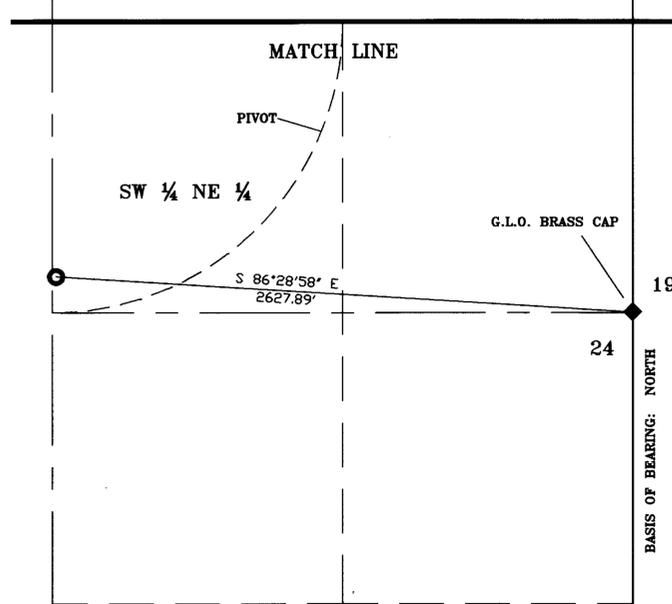

60896 CERTIFICATE No. 15245 ISSUED 08-16-99
 62242 CERTIFICATE No. 15246 ISSUED 08-16-99

LEGEND

- EXISTING POINT OF DIVERSION
- ◇ FOUND SECTION CORNER AS NOTED
- ◆ FOUND QUARTER CORNER AS NOTED
- PLACE OF USE, PERMIT 46782 (68 ACRES)
- PLACE OF USE, PERMITS 46783 & 60895 (17 ACRES)
- PLACE OF USE, PERMIT 46785 (51 ACRES)
- PLACE OF USE, PERMIT 46786 (17 ACRES)
- PLACE OF USE, PERMITS 60896 & 62242 (17 ACRES)

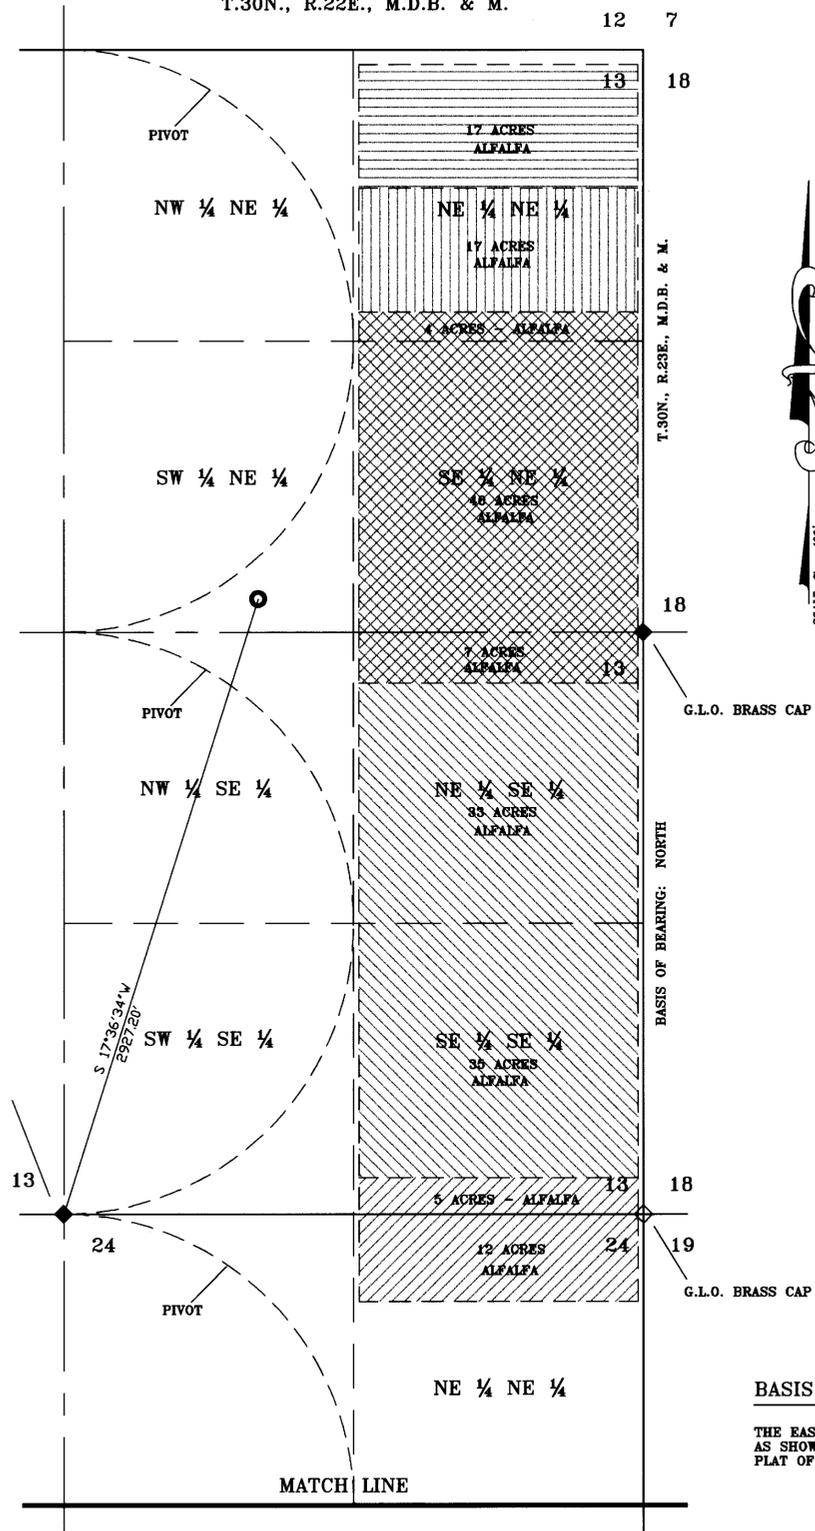

75721
75720
75719
75718
75717
75716
75715
74736

TEC THIEL ENGINEERING CONSULTANTS
 Civil Engineering Water Rights Consulting
 Land Use Planning Surveying
 P.O. Box 70458 • Reno, Nevada 89570-0458
 (775) 352-7800 • Fax (775) 352-7929

STATE ENGINEER'S USE ONLY

FILED
 MAR 30 1999
 STATE ENGINEER'S OFFICE

CERT #
 15245

MAP
 TO ACCOMPANY PROOFS OF BENEFICIAL USE UNDER PERMITS 46782, 46783, 46785, 46786, 60895, 60896 & 62242
 BY
 EMPIRE FARMS
 FOR
 IRRIGATION AND DOMESTIC PURPOSES FROM UNDERGROUND SOURCES
 WASHOE COUNTY NEVADA

74735 74733 74732 74731 74730 74729 74728 74727 74726 74725 62242 60896 60895 46786 46785 46783 46782