


PORTION N.E. 1/4 SE. 1/4 OF SECTION 1, T. 22S., R. 61E., M.D.M.
CLARK COUNTY, NEVADA


-CULTURAL MAP TABULATION-

SECTION	SUBDIVISION	TOWNSHIP	RANGE	CULTIVATED ACREAGE	DESCRIPTION OF CULTURE
1	POR. NE 1/4 SE 1/4	T. 22S.	R. 61E.	4.577	TURF & TREES

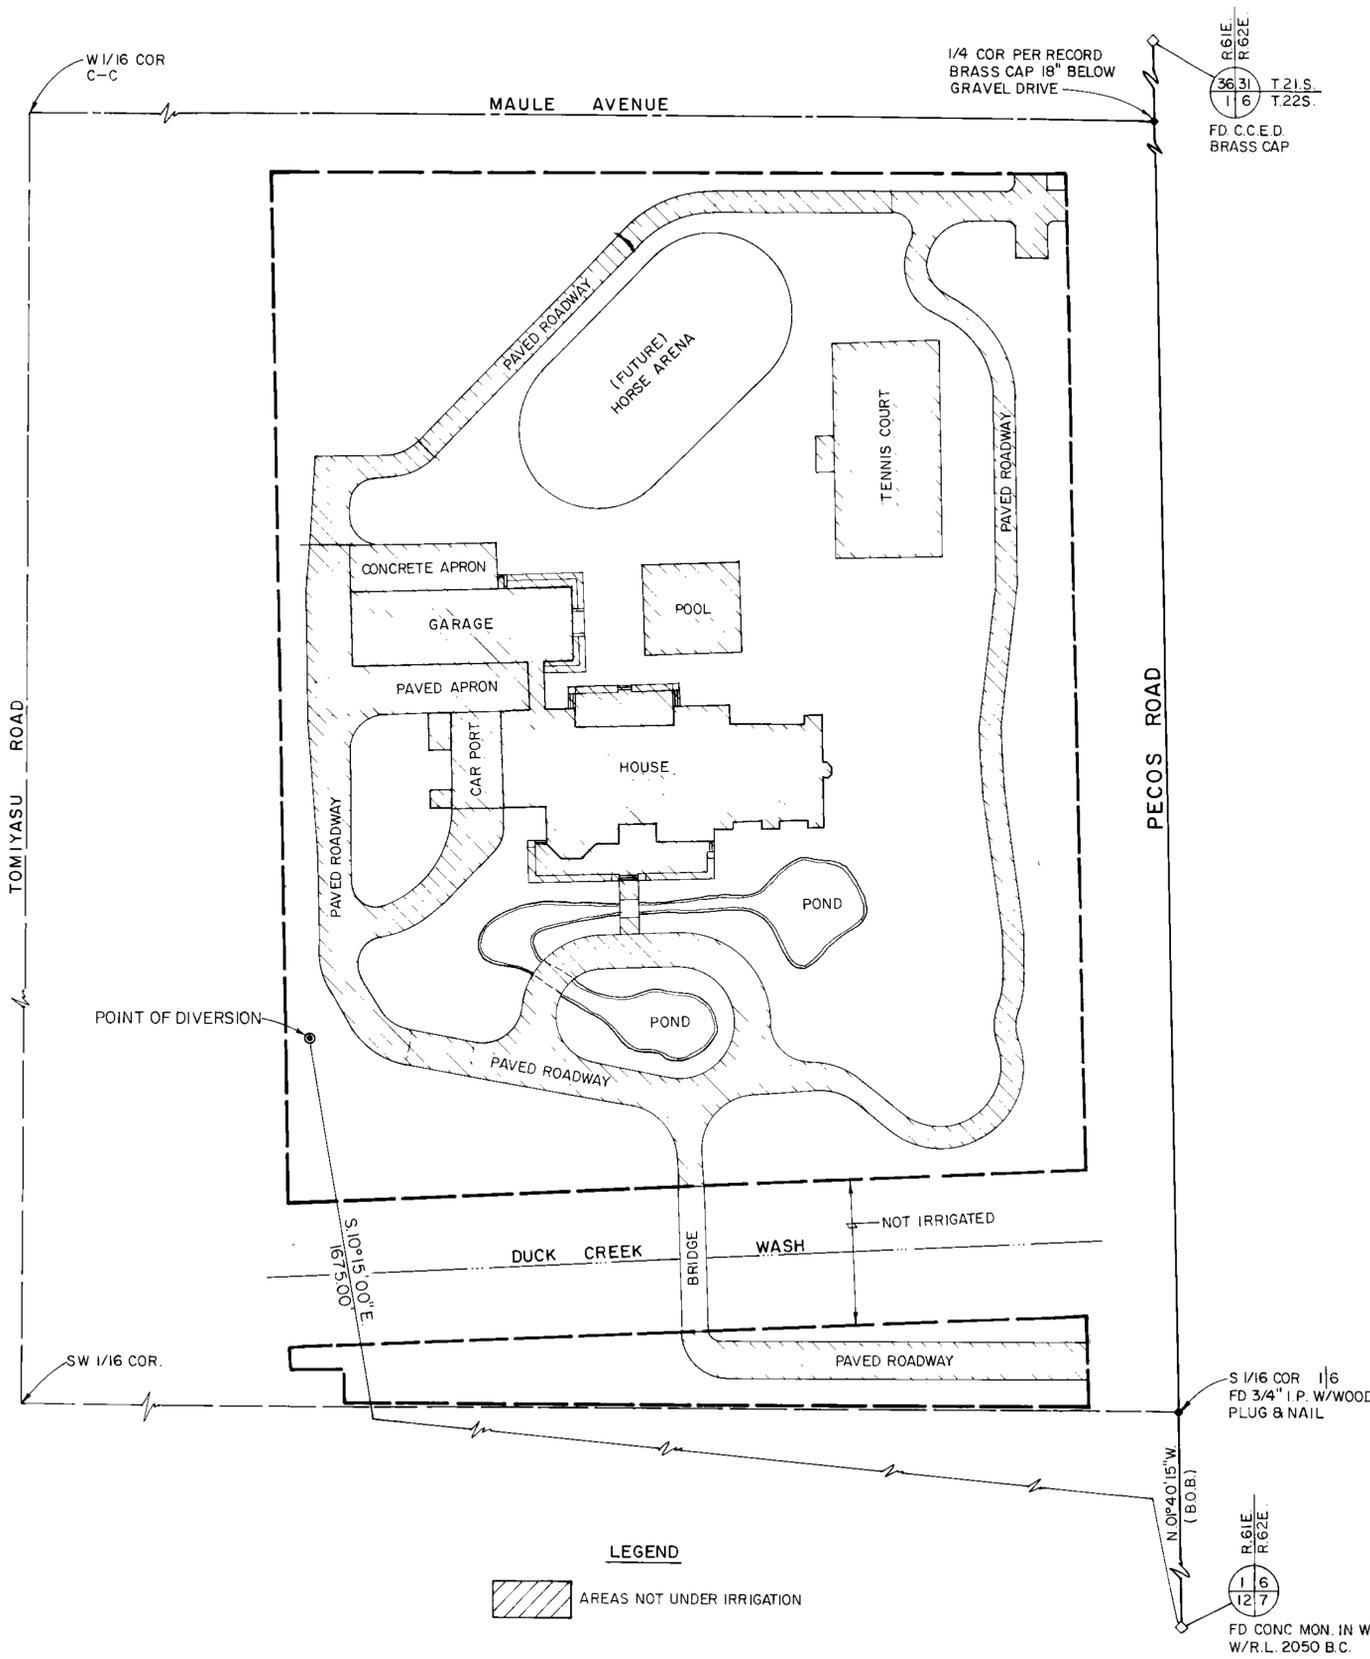

LEGEND

AREAS NOT UNDER IRRIGATION

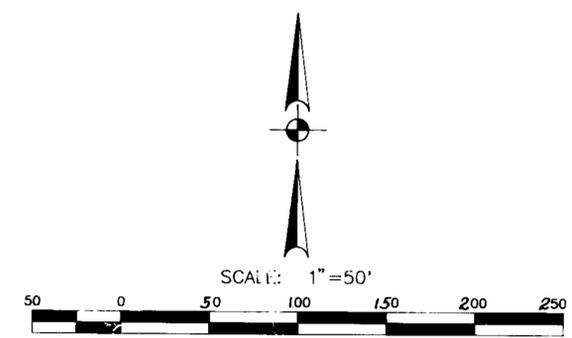

BASIS OF BEARING
BEING THE WEST LINE (N. 01°40'15" W.) OF THE S 1/2 OF SECTION 6, T. 22S., R. 62E., M.D.M., AS SHOWN IN FILE 16, PAGE 1 OF SURVEYS, CLARK COUNTY, NEVADA RECORDER'S OFFICE.



STATE OF NEVADA }
COUNTY OF CLARK } SS

I, JAMES T. ANSPACH, BEING FIRST DULY SWORN, DEPOSE AND SAY THAT THIS MAP, CONSISTING OF ONE SHEET, HAS BEEN CORRECTLY DRAWN TO THE DESIGNATED SCALE FROM FIELD NOTES OF A SURVEY MADE UNDER MY SUPERVISION AND DIRECTION ON THIS 10TH DAY OF JANUARY, 1989 AND THAT IT TRULY AND CORRECTLY REPRESENTS THE LOCATION AND EXTENT OF THE WORKS USED TO DIVERT WATER FROM THE LAS VEGAS ARTESIAN BASIN IN CLARK COUNTY BY ANTHONY A. MARNELL II AND SANDRA J. MARNELL FOR IRRIGATION AND DOMESTIC PURPOSES UNDER PERMIT NO. 46904, THAT THE POINT OF DIVERSION; THE LOCATION AND SIZE OF THE DIVERTING CHANNEL, LOCATION AND DESCRIPTION OF ALL MEASURING DEVICES; THE LOCATION AND EXTENT OF LANDS OWNED OR CONTROLLED BY THE APPLICANT UPON WHICH WATER APPLIED FOR UNDER PERMIT NO. 46904 IS USED, TOGETHER WITH THE AREA AND KIND OF CULTURE IN EACH 40 ACRE SUBDIVISION, AND THE LOCATION AND NAMES OF ALL OTHER WORKS OR STREAMS WHICH ARE CROSSED BY OR CONNECTED WITH SAID WORKS ARE FULLY AND CORRECTLY DESIGNATED THEREON.

James T. Anspach
STATE WATER RIGHT SURVEYOR NO. 563

SUBSCRIBED AND SWORN TO BEFORE ME THIS 24TH DAY OF FEBRUARY, 1992

Barbara Duns
NOTARY PUBLIC IN AND FOR CLARK COUNTY, NEVADA

MY COMMISSION EXPIRES Nov 12, 1995



MAP TO ACCOMPANY PROOF OF BENEFICIAL USE UNDER PERMIT NO. 46904 FOR IRRIGATION AND DOMESTIC USE BY ANTHONY A. MARNELL II AND SANDRA J. MARNELL FROM LAS VEGAS ARTESIAN BASIN CLARK COUNTY, NEVADA

46904