


CULTURAL TABULATION					
Subdivision	Section	Township	Range	Acreage	Culture
LOT 2	1	35N	37E	16.34	ALFALFA
LOT 1	1	35N	37E	3.24	ALFALFA
LOT 1	1	35N	37E	.80	FALLOW
LOT 1	1	35N	37E	29.95	Alfalfa&Grain
SE1/4NE1/4	1	35N	37E	5.06	Alfalfa&Grain
TOTAL				55.39	ACRES

NE1/4 SECTION 1

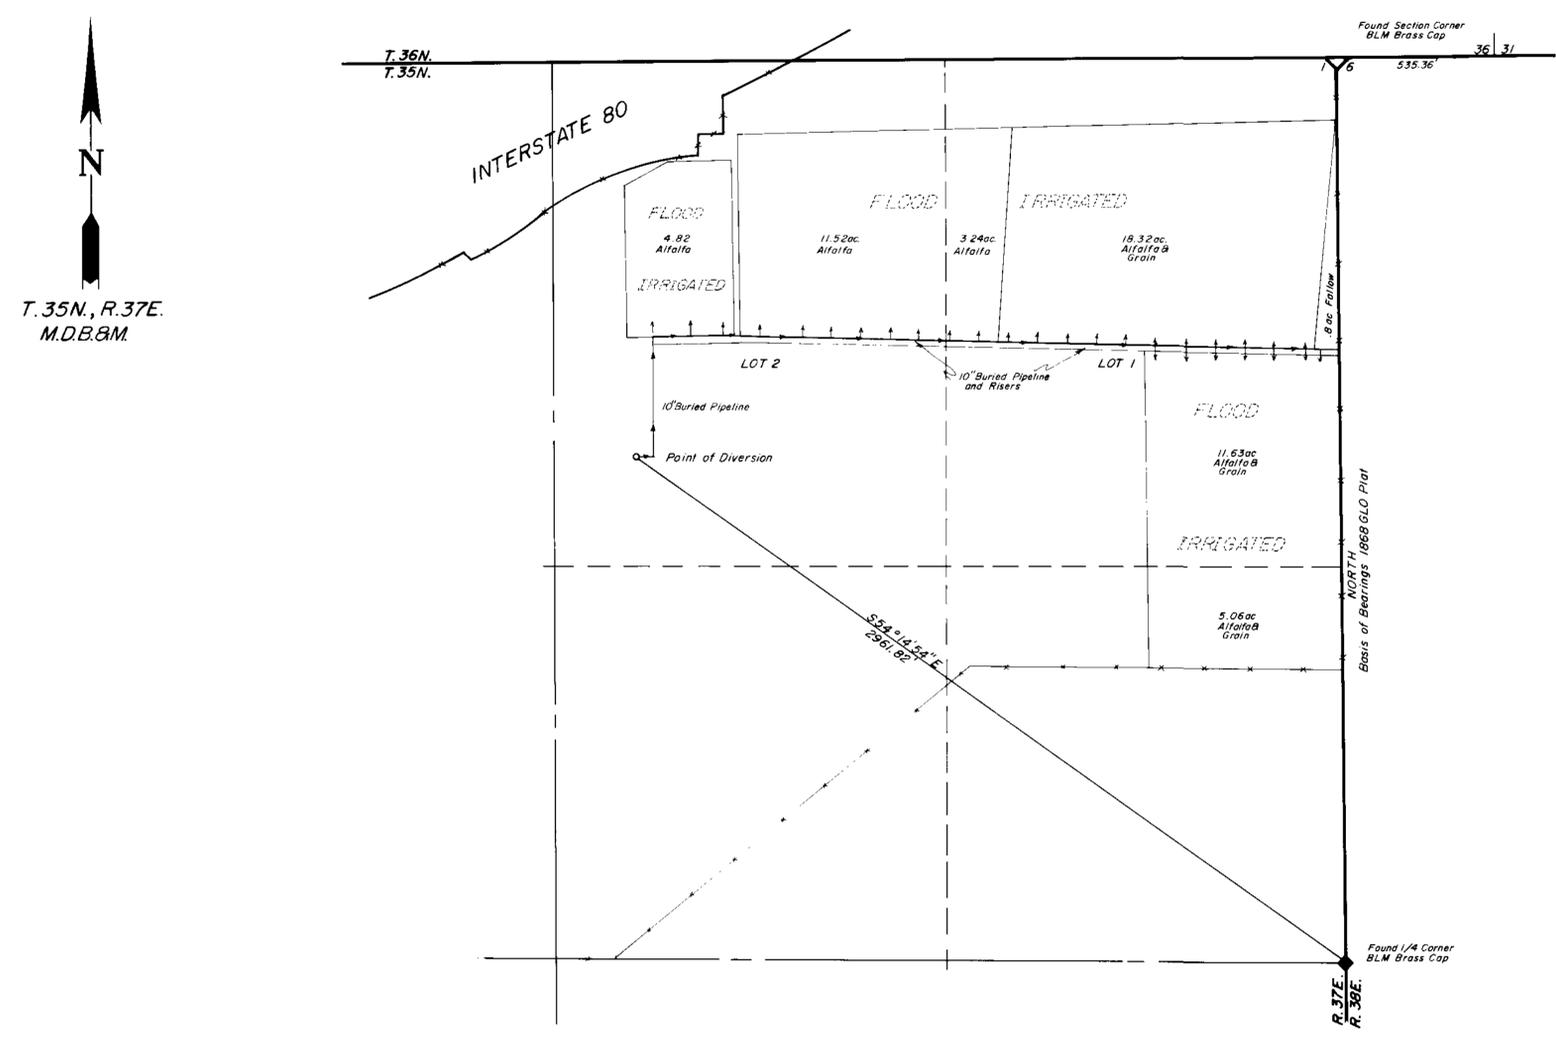

State of Nevada }
 County of Humboldt } S.S.

I, John H. Milton III, being first duly sworn, depose and say that this map, consisting of one sheet, numbered from 1 to 1, inclusive, has been correctly drawn to the designated scale from field notes of a survey made by me, (or under my supervision and direction) between the 23rd day of August, and the 23rd day of August 1984; that it truly and correctly represents the location and extent of the works used to divert water from underground, in Humboldt County, by Joseph Gene and Lois Baum for irrigation purposes under Application No. 46989 thru 46991. That the point of diversion, the location and size of the diverting channel, location and description of all measuring devices, the location and extent of lands owned or controlled by the applicant upon which water applied for under Application No. 46989 thru 46991 is used, together with the area and kind of culture in each 40-acre subdivision, and the location and names of all other works or streams which are crossed by or connected with said works are fully and correctly designated thereon.

Notary Seal: HELPN F. HEMMERT, Notary Public - Nevada, Humboldt County, My Commission Expires 10/30/85, No 573, 8-28-84

Subscribed and sworn to before me this 28th day of August, 1984.

Helen F. Hemmert
 Notary Public



46989 CERTIFICATE No. 11871 ISSUED 11/5/85
 46990 CERTIFICATE No. 11872 ISSUED 11/5/85
 46991 CERTIFICATE No. 11873 ISSUED 11/5/85



FILED
 AUG 12 1985
 STATE ENGINEER'S OFFICE

Desert Mountain Surveying Company
 146 West Second Street
 Winnemucca, Nevada 89445

Map
 To Accompany Proof Of Beneficial Use
 Under Application No. 46989 thru 46991
 From Underground
 By Joseph Gene and Lois Baum
 Humboldt County Nevada

46991 46990 46989