


BASIS OF BEARINGS

TRACT MAP NO. 370 OF VERDI LAKE ESTATES SUB'D., 1948,
WASHOE CO. OFFICIAL RECORDS - CENTERLINE OLD
HWY. 40 = N. 53° 59' E.

LEGEND

--- PLACE OF USE BOUNDARY

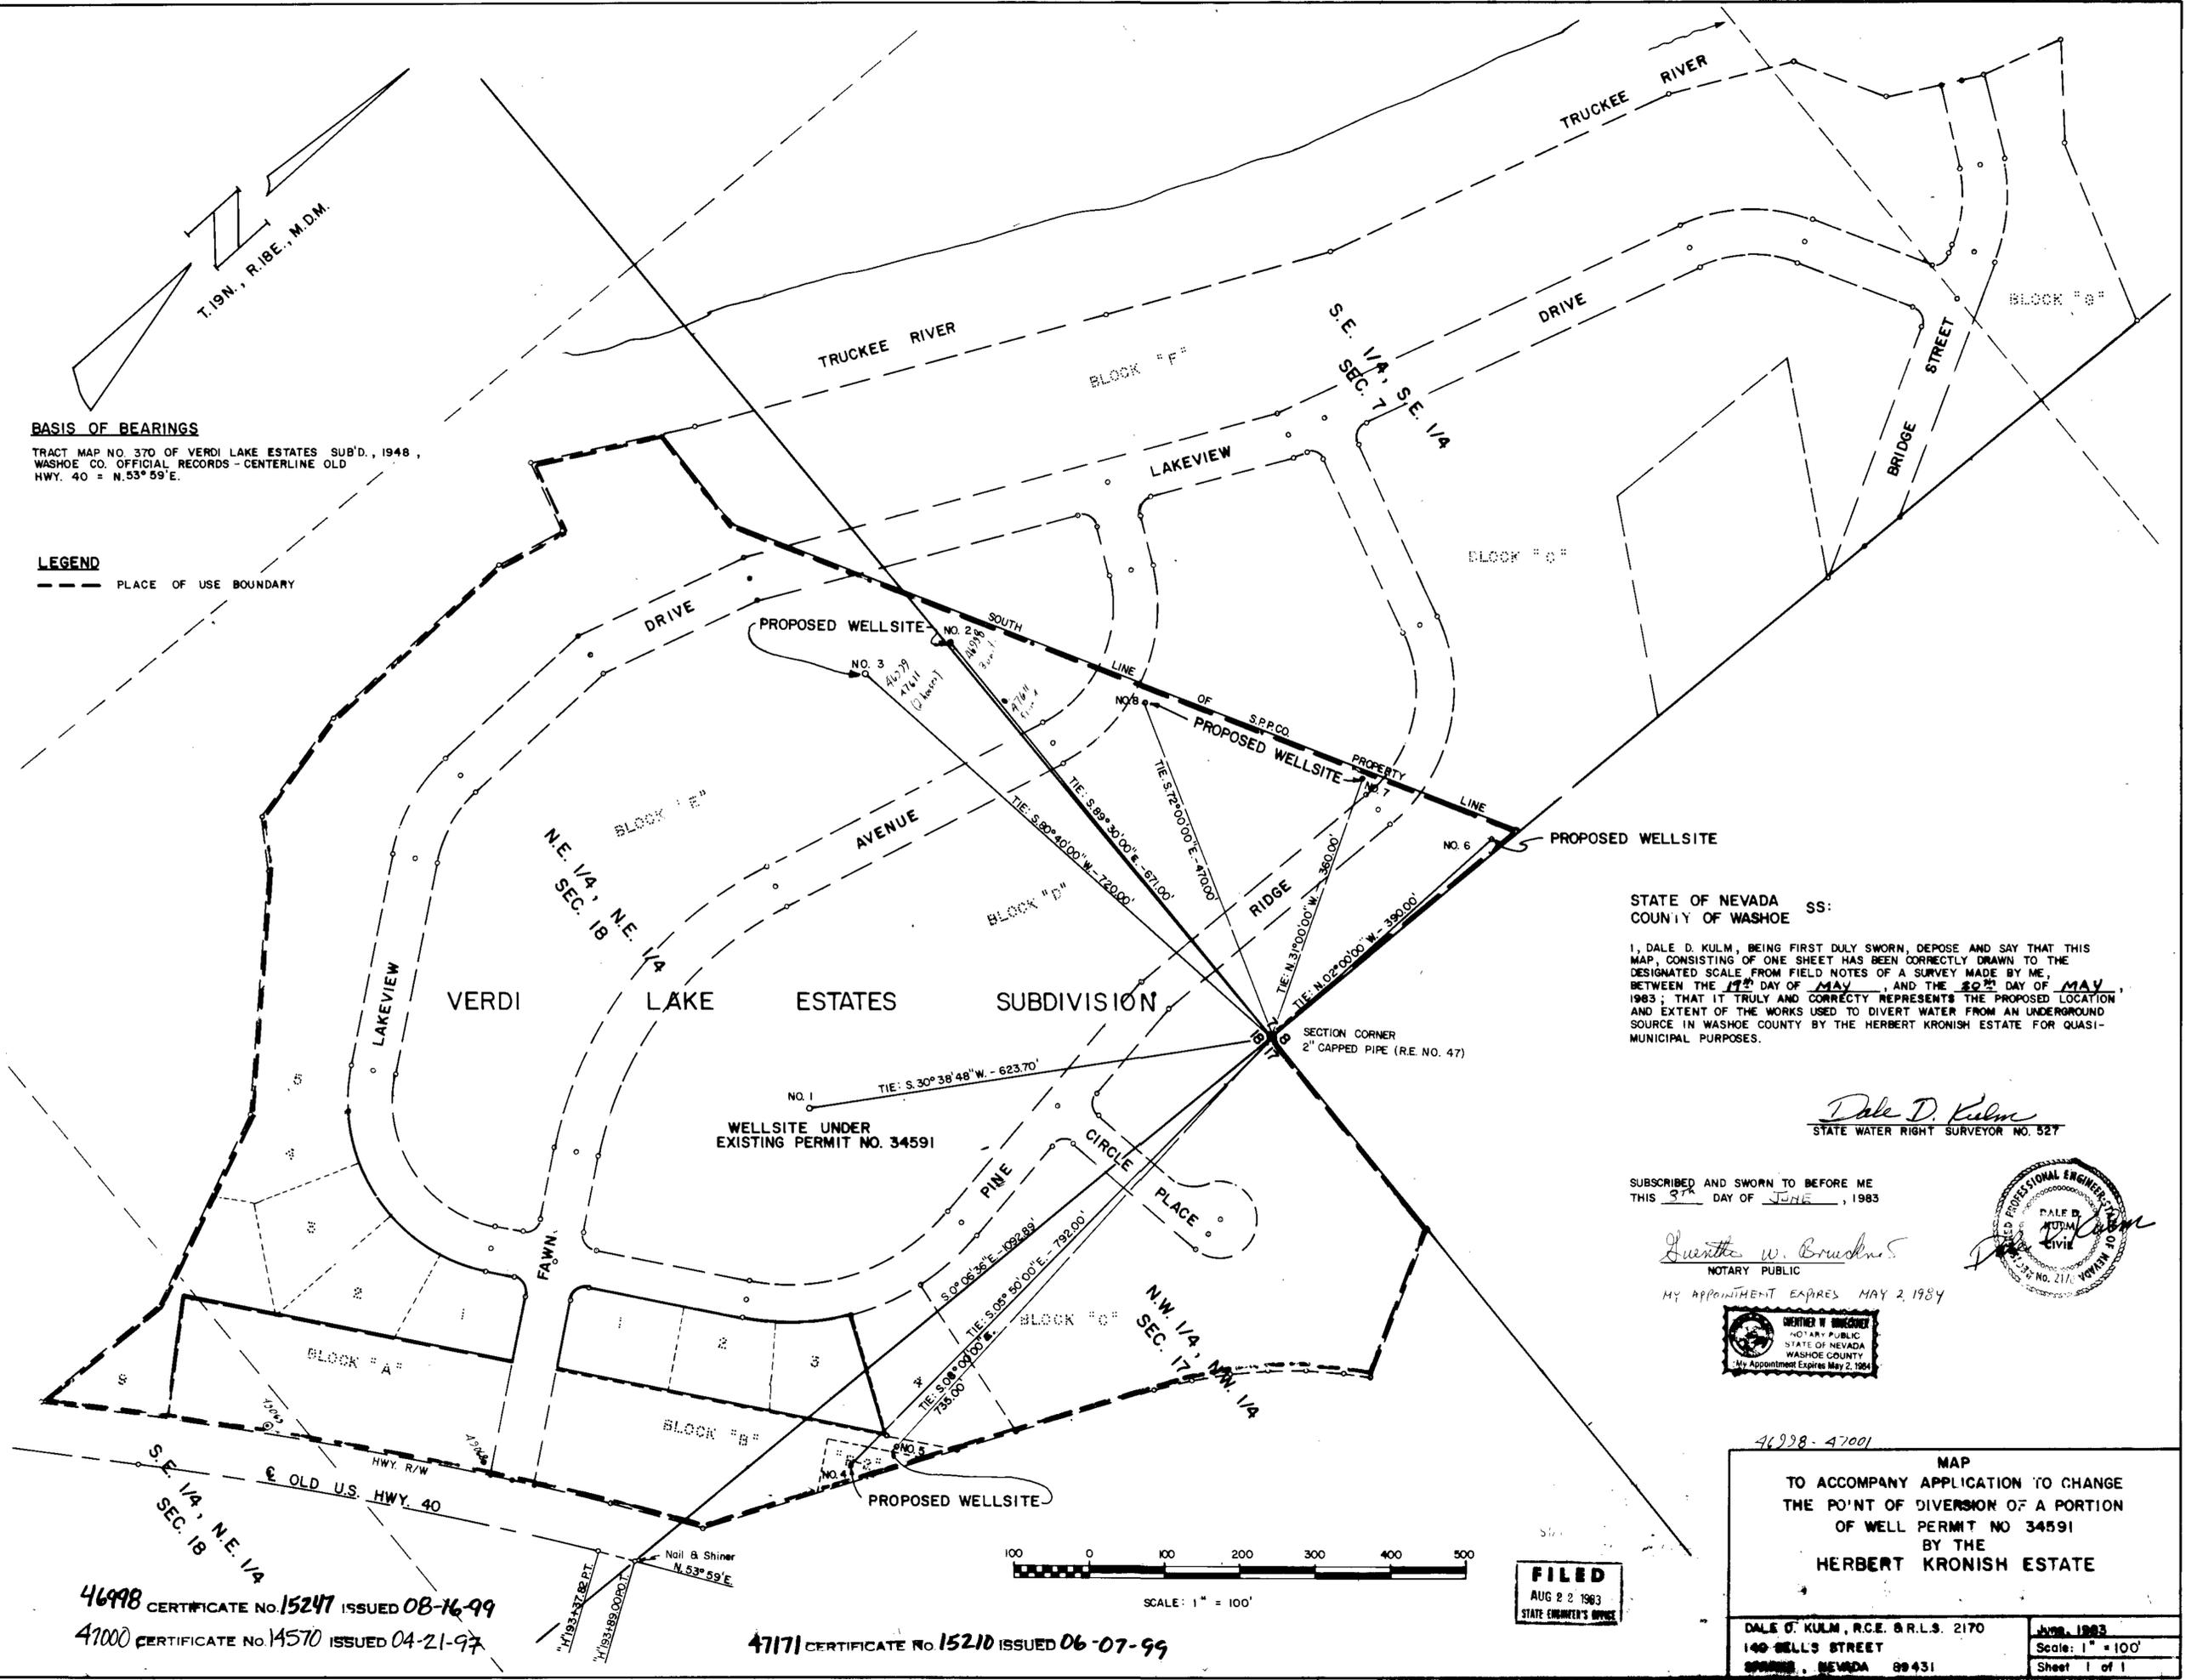


STATE OF NEVADA SS:
COUNTY OF WASHOE

I, DALE D. KULM, BEING FIRST DULY SWORN, DEPOSE AND SAY THAT THIS MAP, CONSISTING OF ONE SHEET HAS BEEN CORRECTLY DRAWN TO THE DESIGNATED SCALE FROM FIELD NOTES OF A SURVEY MADE BY ME, BETWEEN THE 17TH DAY OF MAY, AND THE 20TH DAY OF MAY, 1983; THAT IT TRULY AND CORRECTLY REPRESENTS THE PROPOSED LOCATION AND EXTENT OF THE WORKS USED TO DIVERT WATER FROM AN UNDERGROUND SOURCE IN WASHOE COUNTY BY THE HERBERT KRONISH ESTATE FOR QUASI-MUNICIPAL PURPOSES.

Dale D. Kulm
STATE WATER RIGHT SURVEYOR NO. 527

SUBSCRIBED AND SWORN TO BEFORE ME
THIS 31ST DAY OF JUNE, 1983

Quentia W. Brundage
NOTARY PUBLIC
MY APPOINTMENT EXPIRES MAY 2, 1984

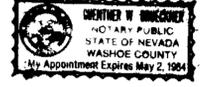

FILED
AUG 22 1983
STATE ENGINEER'S OFFICE

46998-47001

MAP
TO ACCOMPANY APPLICATION TO CHANGE
THE POINT OF DIVERSION OF A PORTION
OF WELL PERMIT NO 34591
BY THE
HERBERT KRONISH ESTATE

DALE D. KULM, R.C.E. & R.L.S. 2170
140 BELL'S STREET
SPRINGFIELD, NEVADA 89431

JUNE 1983
Scale: 1" = 100'
Sheet 1 of 1

46998 CERTIFICATE NO. 15247 ISSUED 08-16-99
47000 CERTIFICATE NO. 14570 ISSUED 04-21-97

47171 CERTIFICATE NO. 15210 ISSUED 06-07-99

49069 49068 47172 47171 47170 47001 47000 46999 46998