
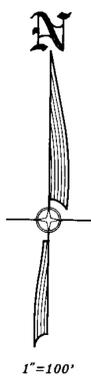



HIGH DESERT ENGINEERING
 CONSULTING ENGINEERING & SURVEYING
 640 IDAHO STREET
 ELKO, NEVADA 89801
 (702) 738-4053

210861

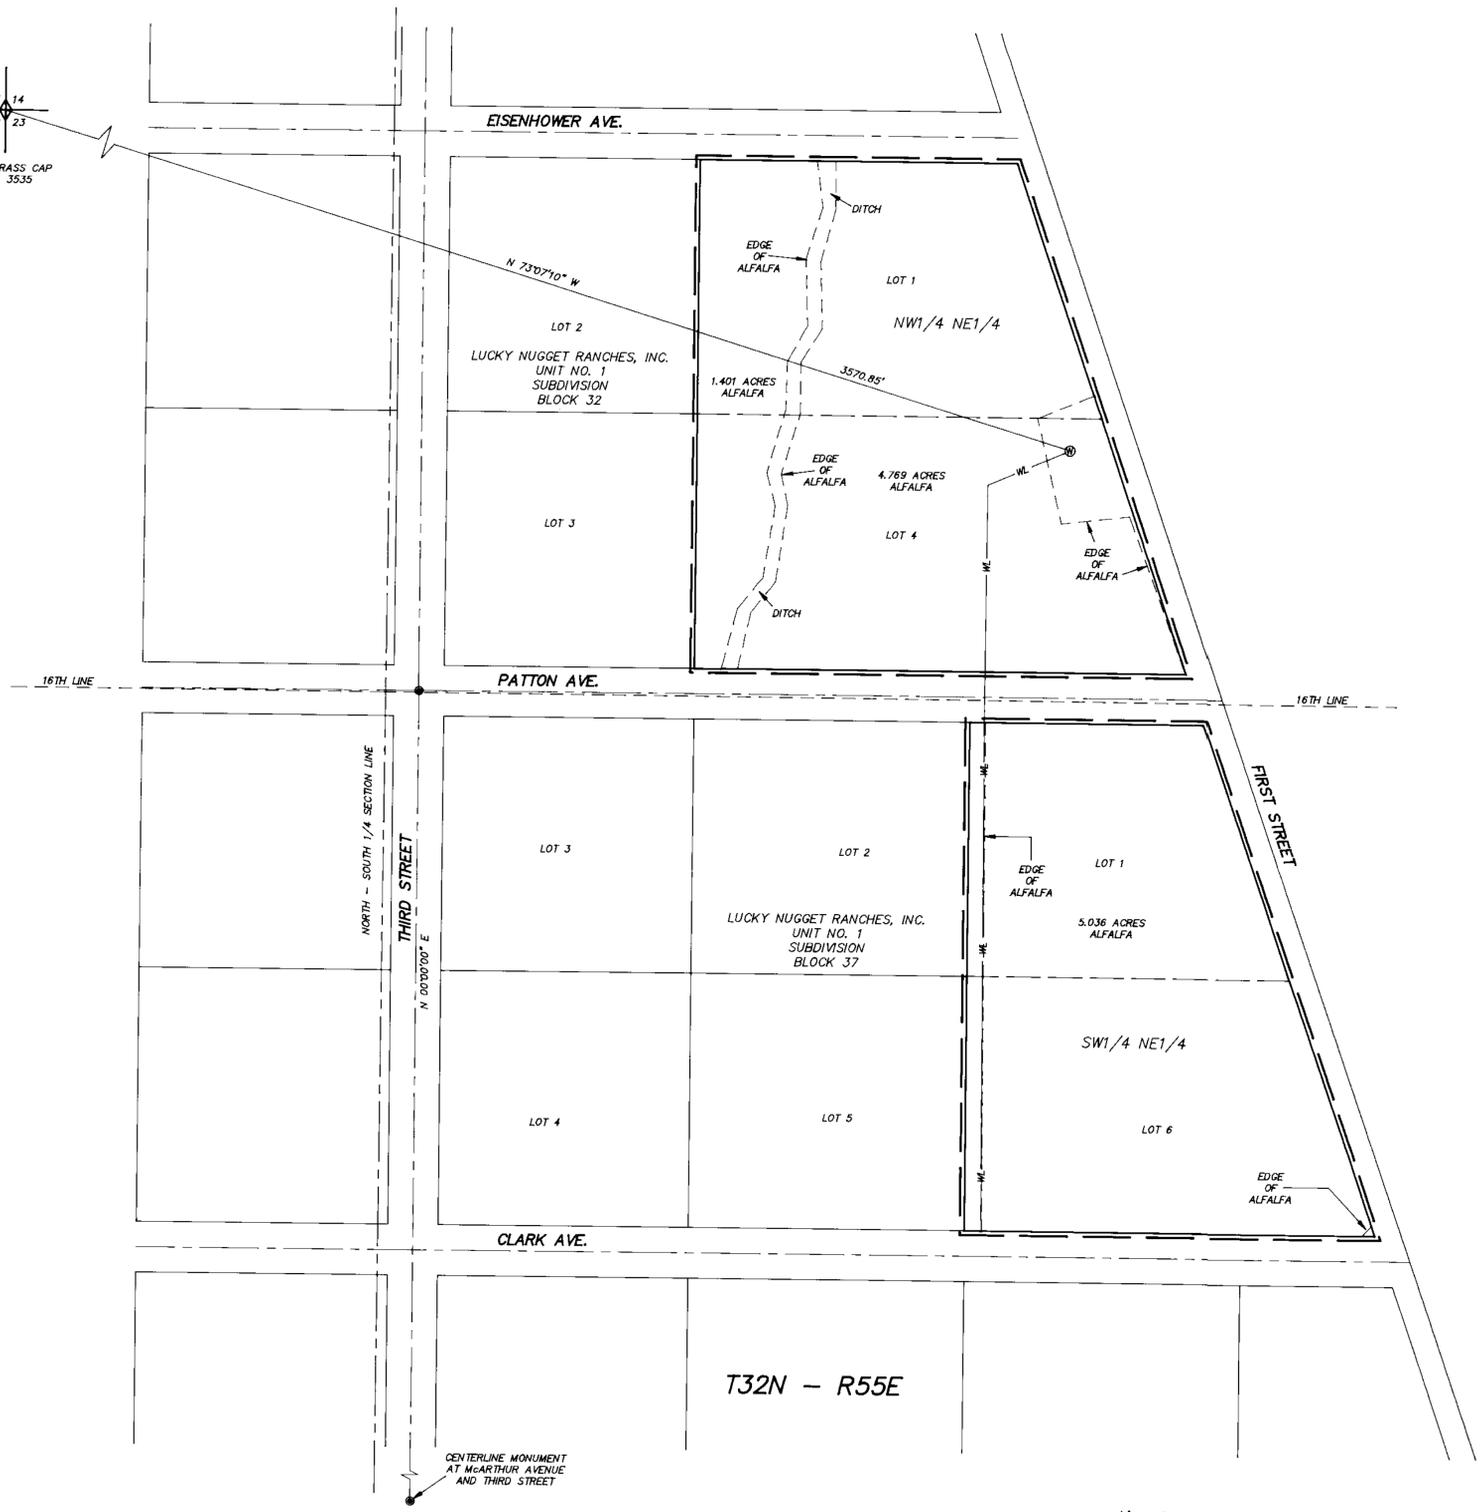

STATE OF NEVADA }
 COUNTY OF ELKO } SS.

I, ROBERT E. MORLEY, BEING FIRST DULY SWORN, DEPOSE AND SAY THAT THIS MAP, CONSISTING OF 1 SHEET, NUMBERED FROM 1 TO 1, INCLUSIVE, HAS BEEN CORRECTLY DRAWN TO THE DESIGNATED SCALE FROM FIELD NOTES OF A SURVEY MADE BY ME, OR UNDER MY SUPERVISION AND DIRECTION, BETWEEN THE 17TH DAY OF JULY, 1998, AND THE 18TH DAY OF JULY, 1998; THAT IT TRULY AND CORRECTLY REPRESENTS THE PROPOSED LOCATION AND EXTENT OF THE WORKS USED TO DIVERT WATER FROM UNDERGROUND, IN ELKO COUNTY, NEVADA, BY BERT K. AND MARLU GURR, FOR IRRIGATION AND DOMESTIC PURPOSES UNDER PERMIT NO. 47090. THAT THE PROPOSED POINT OF DIVERSION, THE LOCATION, SIZE OF THE DIVERTING CHANNEL OR OTHER CONDUIT, LOCATION AND DESCRIPTION OF ALL MEASURING DEVICES, THE LOCATION AND EXTENT OF LANDS OWNED OR CONTROLLED BY THE APPLICANT UPON WHICH WATER APPLIED FOR UNDER PERMIT NO. 47090 IS USED, TOGETHER WITH THE AREA AND KIND OF CULTURE IN EACH 40-ACRE SUBDIVISION, AND THE LOCATION AND NAMES OF ALL OTHER WORKS OR STREAMS WHICH ARE CROSSED BY OR CONNECTED WITH SAID WORKS ARE FULLY AND CORRECTLY DESIGNATED THEREON.

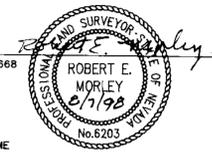

STATE WATER RIGHT SURVEYOR NO. 668

SUBSCRIBED AND SWORN TO BEFORE ME
 THIS 7TH DAY OF August, 1998.

Flora M. Fisk




NOTARY PUBLIC IN AND FOR ELKO COUNTY, NEVADA.
 MY COMMISSION EXPIRES FEBRUARY 26, 2002.

BASIS OF BEARINGS: THE FOUND STREET MONUMENTS AT THE CENTERLINE INTERSECTION OF PATTON AVE. AND THIRD STREET AND AT THE CENTERLINE INTERSECTION OF McARTHUR AVE. AND THIRD STREET AS SHOWN ON THE MAP FOR LUCKY NUGGET RANCHES, INC., UNIT NO. 1, ON FILE IN THE OFFICE OF THE ELKO COUNTY RECORDER, ELKO, NEVADA, FILE NO. 9004. THE BEARING BETWEEN THE CENTERLINE STREET MONUMENTS SHOWN IS N 00° 00' 00\"/>

CULTURAL MAP TABULATION

| SECTION | SUB-DIVISION | TOWN | RANGE | CULTIVATED ACREAGE | DESCRIPTION OF CULTURE |
|---------|--------------|------|-------|----------------------------|------------------------|
| 23 | NW1/4NE1/4 | T32N | R55E | 6.170 AC | ALFALFA |
| 23 | SW1/4NE1/4 | T32N | R55E | 5.036 AC | ALFALFA |
| | | | | TOTAL CULTIVATED ACREAGE = | 11.206 AC |

THE LANDS SHOWN ARE IRRIGATED BY HAND LINE SPRINKLERS.
 ALL CULTURE SHOWN AS HARVEST IS ALFALFA.

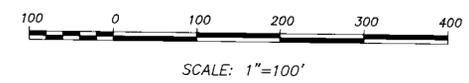

- LEGEND**
- ◊ = FOUND SECTION CORNER
 - ⊙ = EXISTING POINT OF DIVERSION
 - — — — — = EXISTING PLACE OF USE
 - - - - - = EDGE OF ALFALFA
 - WL — — — — — = EXISTING 2 1/2" WATERLINE
 - = STREET MONUMENT

47090 CERTIFICATE NO 15055 ISSUED 11-16-98

STATE ENGINEERS USE

MAP TO ACCOMPANY PROOF OF BENEFICIAL USE
 UNDER PERMIT NO. 47090
 FOR IRRIGATION AND DOMESTIC USE
 BY BERT K. AND MARLU GURR
 FROM UNDERGROUND
 IN ELKO COUNTY, NEVADA

CERT # 15055

47090