
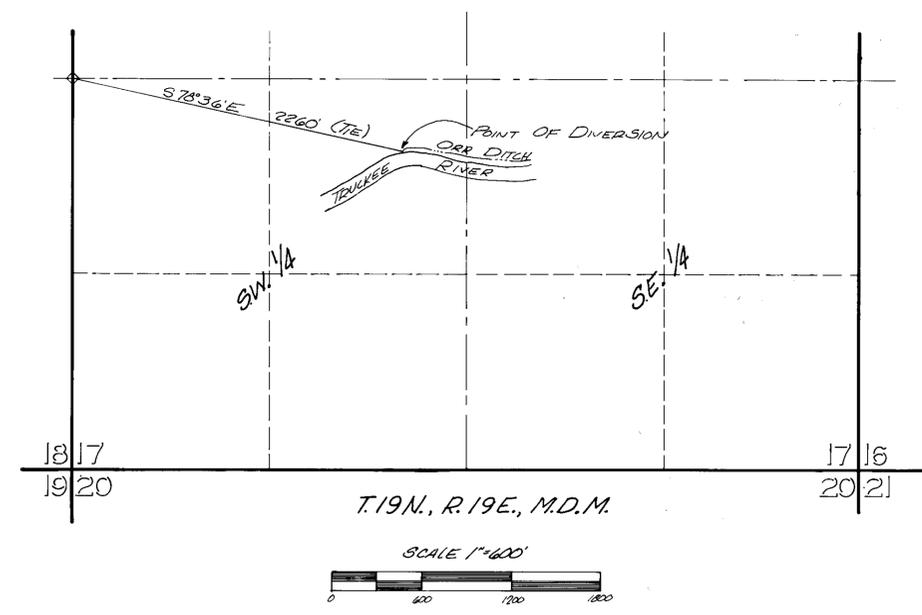


CULTURAL TABULATION					
SECTION	SUBDIVISION	TOWNSHIP	RANGE	CULTIVATED ACREAGE	DESCRIPTION OF CULTURE
15	SW 1/4, S.W. 1/4	20N	20E	7.9	Irrigated Pasture

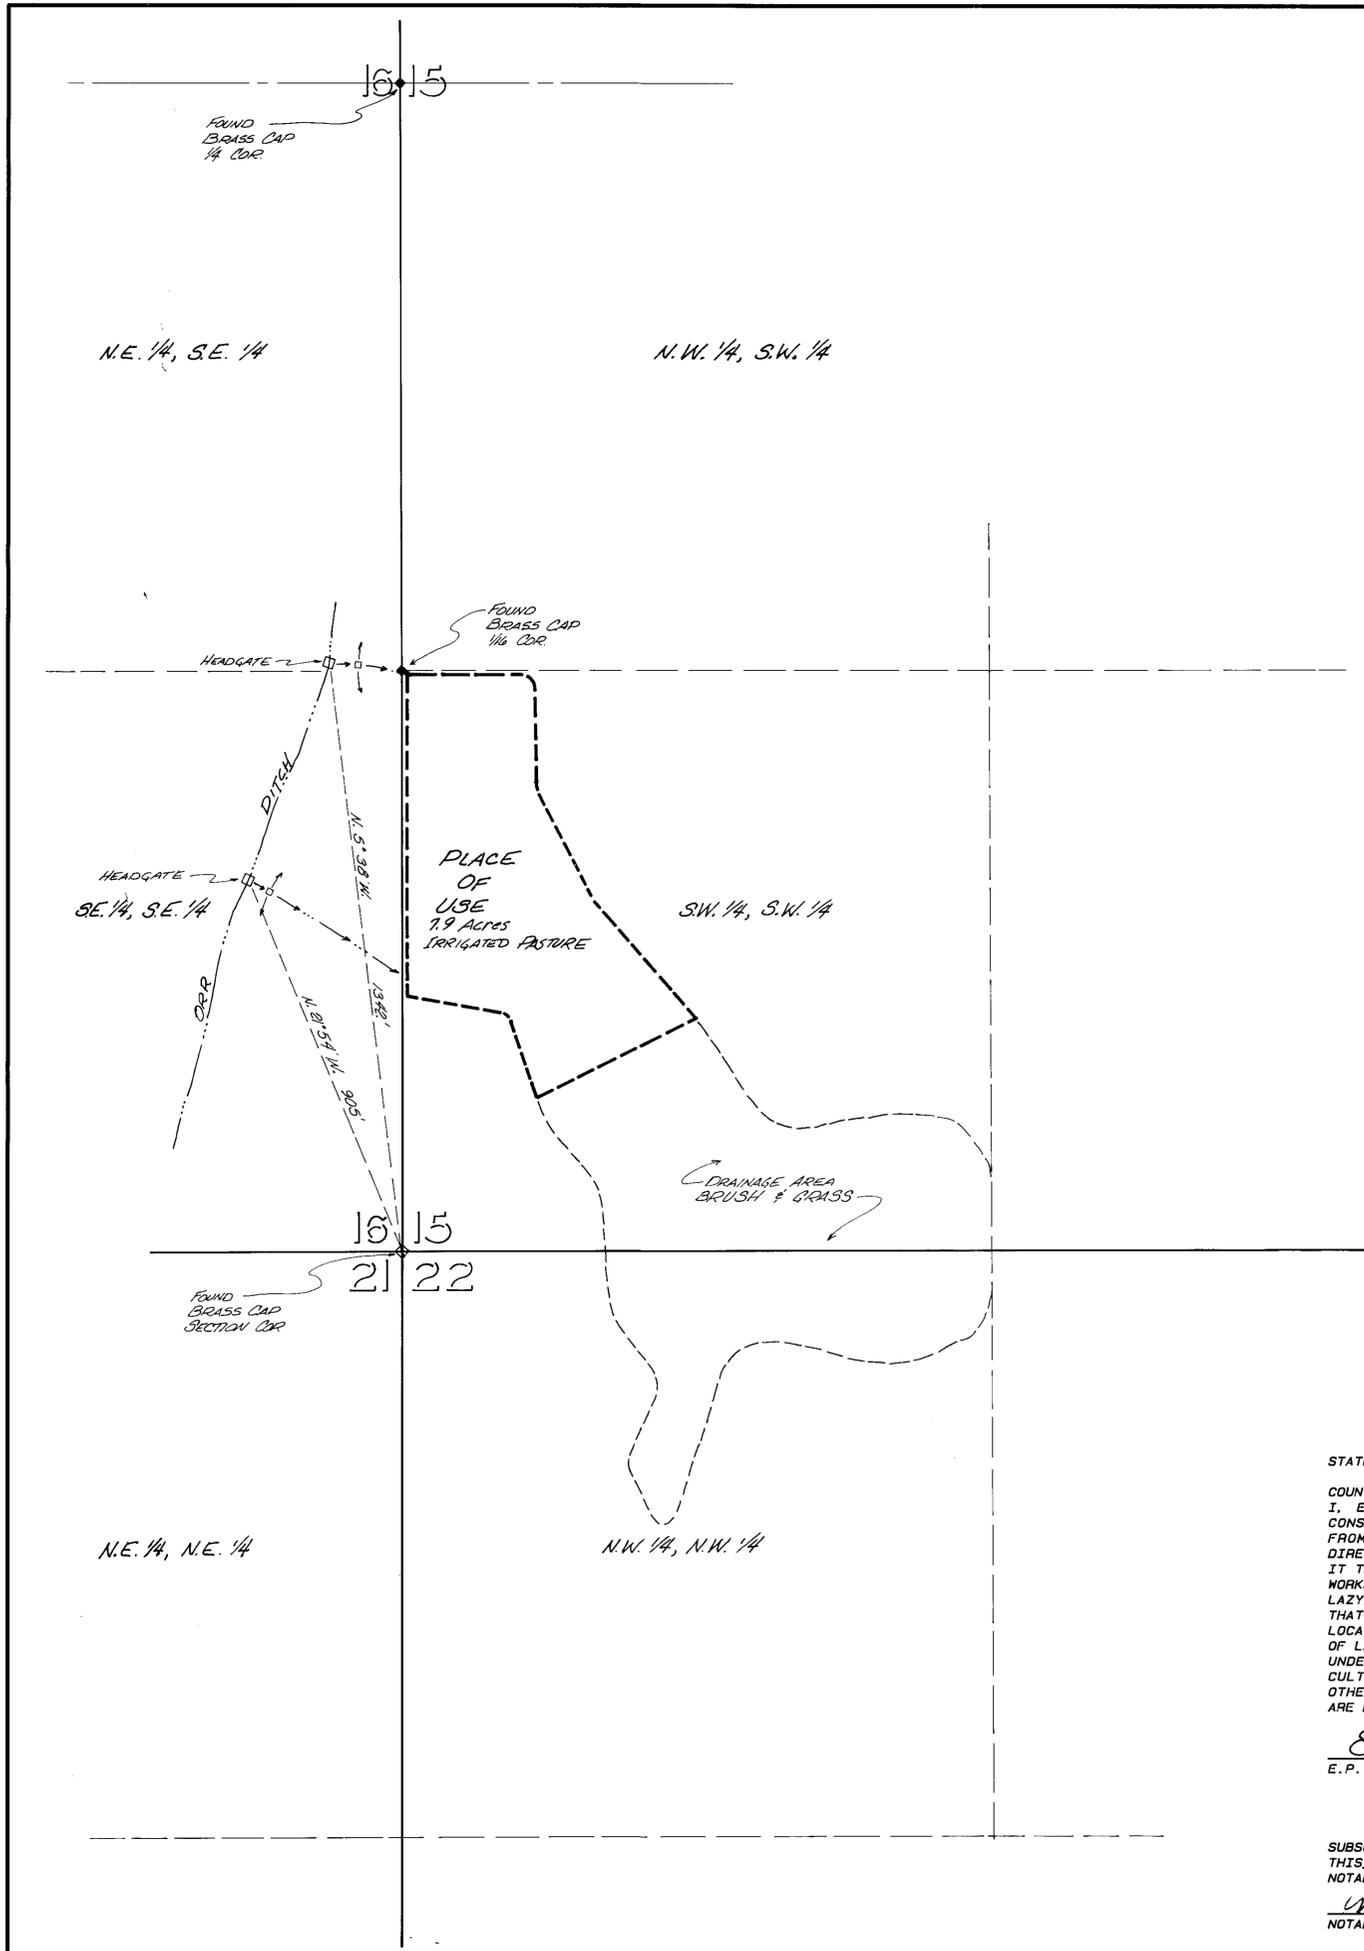

47286 14672 08-14-97

BASIS OF BEARINGS: SOLAR OBSERVATION


SCALE 1" = 200'



STATE OF NEVADA
 S.S.
 COUNTY OF WASHOE
 I, E.P. OSGOOD, BEING FIRST DULY SWORN, DEPOSE AND SAY THAT THIS MAP, CONSISTING OF ONE SHEET HAS BEEN CORRECTLY DRAWN TO THE DESIGNATED SCALE FROM FIELD NOTES OF A SURVEY MADE BY ME, OR UNDER MY SUPERVISION AND DIRECTION, BETWEEN THE 8TH DAY OF JULY AND THE 15TH DAY OF JULY 1986; THAT IT TRULY AND CORRECTLY REPRESENTS THE PROPOSED LOCATION AND EXTENT OF THE WORKS USED TO DIVERT WATER FROM THE TRUCKEE RIVER, IN WASHOE COUNTY, BY THE LAZY FIVE CORPORATION FOR IRRIGATION PURPOSES UNDER APPLICATION NO. 47286. THAT THE POINT OF DIVERSION, THE LOCATION, SIZE OF THE DIVERTING CHANNEL, LOCATION AND DESCRIPTION OF ALL MEASURING DEVICES, THE LOCATION AND EXTENT OF LANDS OWNED OR CONTROLLED BY THE APPLICANT UPON WHICH WATER APPLIED FOR UNDER APPLICATION NO. 47286 IS USED, TOGETHER WITH THE AREA AND KIND OF CULTURE IN EACH 40-ACRE SUB-DIVISION, AND THE LOCATION AND NAMES OF ALL OTHER WORKS OR STREAMS WHICH ARE CROSSED BY OR CONNECTED WITH SAID WORKS ARE FULLY DESIGNATED THEREON.

E.P. Osgood
 E.P. OSGOOD, STATE WTR. RT. SURVEYOR NO. 294

SUBSCRIBED AND SWORN TO BEFORE ME
 THIS 17th DAY OF JANUARY, 1995.
 NOTARY PUBLIC IN AND FOR WASHOE COUNTY, NEVADA.
Maria Hawick
 NOTARY PUBLIC

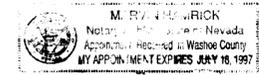

MAP TO ACCOMPANY PROOF OF BENEFICIAL USE
 FOR IRRIGATION, PER APPLICATION NO. 47286
 BY
LAZY FIVE CORP.
 FROM ORR DITCH, FROM THE TRUCKEE RIVER
 WASHOE COUNTY — NEVADA
 E.P. OSGOOD, STATE WTR. RT. SURVEYOR NO. 294