

PERMIT NO. 47419						
SECTION	SUB-DIVISION	TOWNSHIP	RANGE	CULTIVATED ACREAGE	DESCRIPTION OF CULTURE	DATE OF FIRST CULTURE
1	S1/2 LOT 3	17 N.	63 E.	20.62	ALFALFA	
TOTAL ACREAGE =				20.62		

PERMIT NO. 47420						
SECTION	SUB-DIVISION	TOWNSHIP	RANGE	CULTIVATED ACREAGE	DESCRIPTION OF CULTURE	DATE OF FIRST CULTURE
1	S1/2 LOT 4	17 N.	63 E.	20.57	ALFALFA	
TOTAL ACREAGE =				20.57		

STATE OF NEVADA }
County of White Pine } ss

I, Richard W. Forman, being first duly sworn, depose and say that this map, consisting of one sheet, has been correctly drawn to the designated scale from field notes of a survey made under my supervision and direction, between the 8th day of August, 1989 and the 5th day of January, 1990; that it truly and correctly represents the proposed location and extent of the works used to divert water from Underground Sources, in White Pine County, by Tom J., John C., Joe A. & Pete A. Pescio for irrigation and domestic purposes under Application Nos. 47419 & 47420. That the point of diversion, the location, size of the diverting channel, location and description of all measuring devices, the location and extent of lands owned or controlled by the applicant upon which water applied for under Application Nos. 47419 & 47420 is used, together with the area and kind of culture in each 40-acre subdivision, and the location and names of all other works or streams which are crossed by or connected with said works are fully and correctly designated thereon.


Richard W. Forman
State Water Right Surveyor

Subscribed and sworn to before me this 11th day of January, 1990.

Renée E. Knutson
Notary Public in and for White Pine County, Nevada




47419 13111 ISSUED 10-16-91
47420 13112 ISSUED 10-16-91

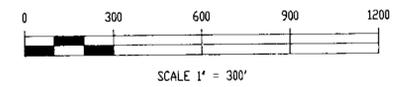

MAP TO ACCOMPANY
PROOF OF BENEFICIAL USE
UNDER PERMIT NOS. 47419 & 47420
FOR IRRIGATION AND DOMESTIC PURPOSES
BY TOM J., JOHN C., JOE A., & PETE A. PESCIO
FROM UNDERGROUND SOURCES

SURVEYED AND MAPPED BY
BOUNDY & FORMAN, INC.
ELY, NEVADA
JANUARY, 1990

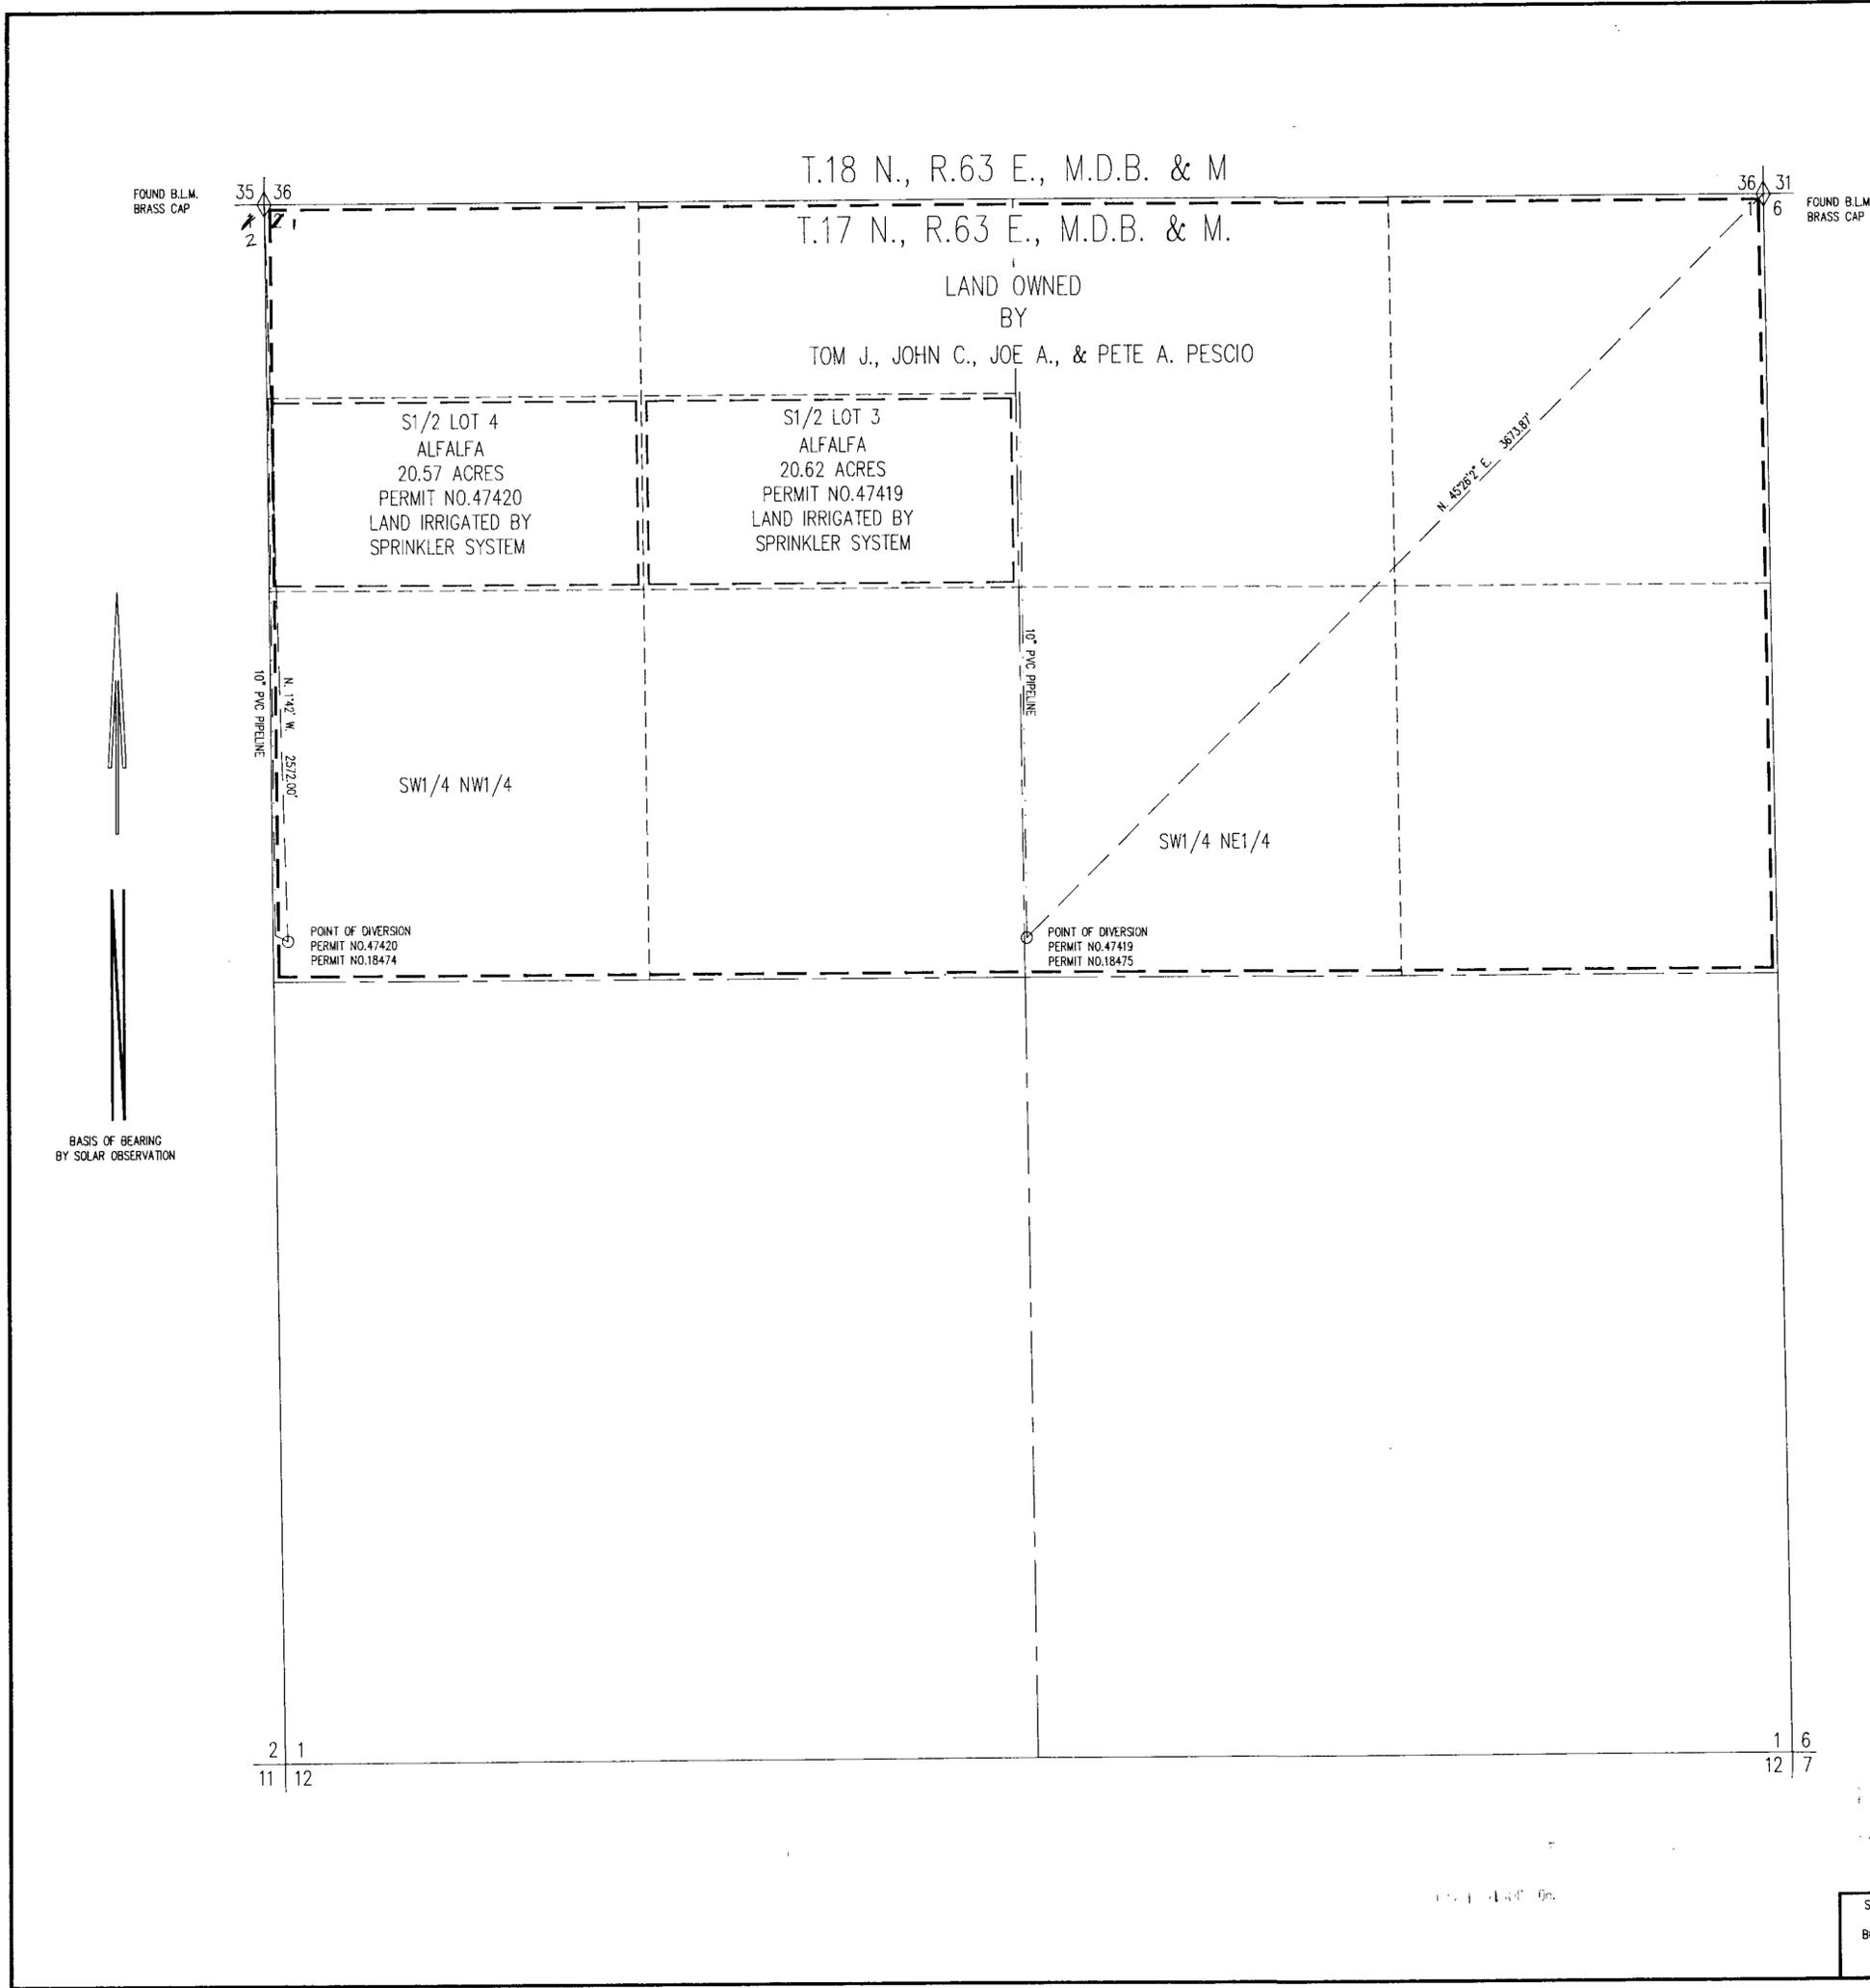

17420 47419