


SECTION	SUB-DIVISION	TOWNSHIP	RANGE	CULTIVATED ACREAGE	DESCRIPTION OF CULTURE	DATE OF FIRST CULTURE
11	NE1/4 NE1/4	16 N.	63 E.	5.00 ACRES	ALFALFA & GRASSES	

TOTAL ACRES = 5.00

T.16 N., R.63 E., M.D.B. & M.

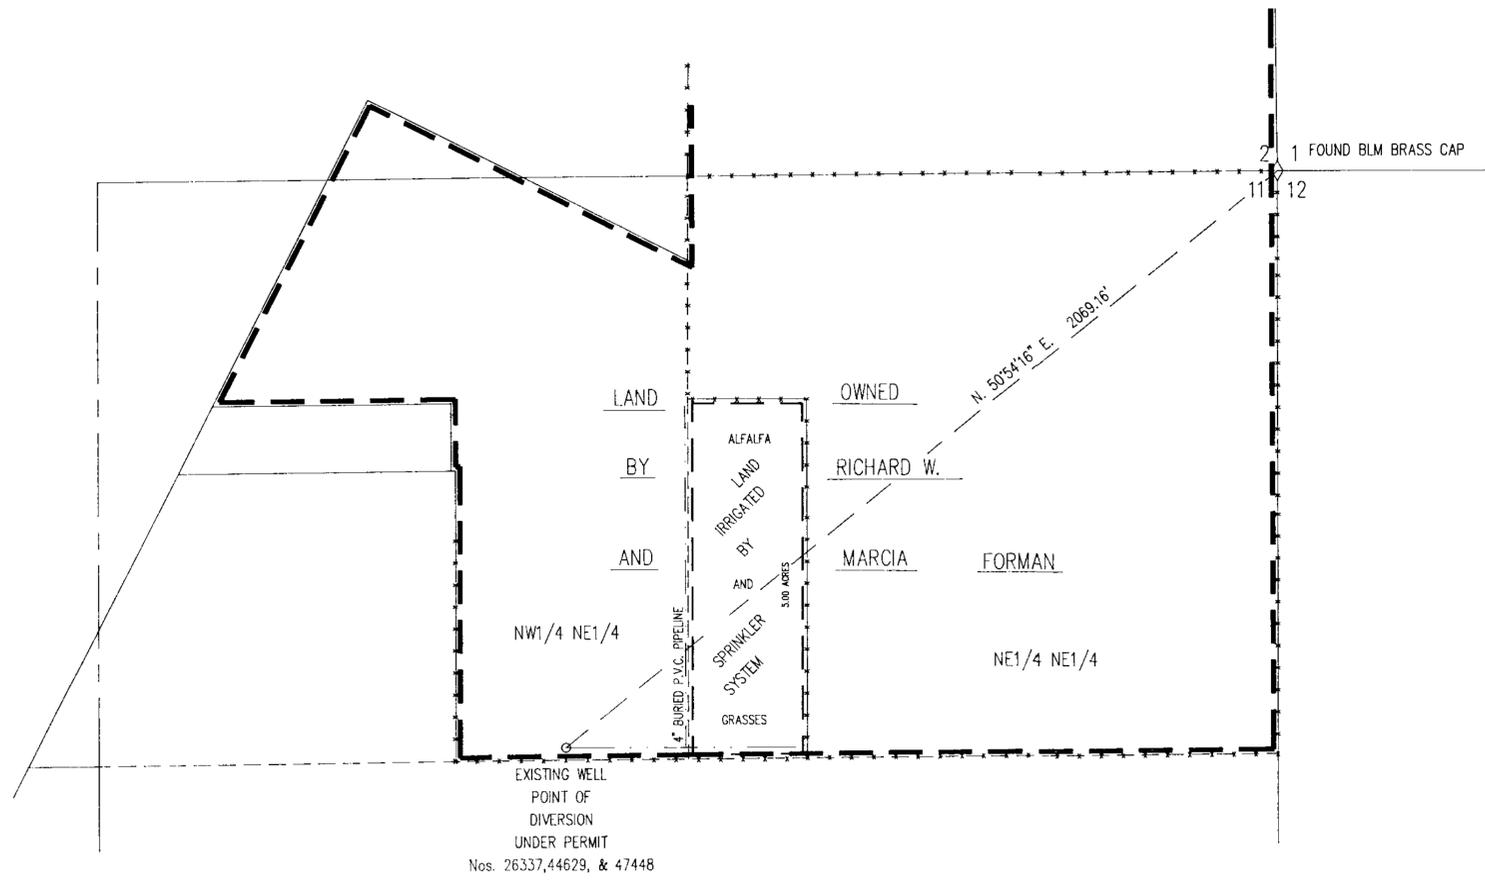

BASE OF BEARING BY SOLAR OBSERVATION



STATE OF NEVADA }
County of White Pine } ss.

I, Richard W. Forman, being first duly sworn, depose and say that this map, consisting of one sheet, has been correctly drawn to the designated scale from field notes of a survey made under my supervision and direction on the 1st day of February, 1990; that it truly and correctly represents the proposed location and extent of the works used to divert water from underground sources, in White Pine County, by Richard W. and Marcia Forman for irrigation and domestic purposes under Application No. 47448. That the point of diversion, the location, size of the diverting channel, location and description of all measuring devices, the location and extent of lands owned or controlled by the applicant upon which water applied for under Application No. 47448 is used, together with the area and kind of culture in each 40-acre subdivision, and the location and names of all other works or streams which are crossed by or connected with said works are fully and correctly designated thereon.

[Signature]
State Water Right Surveyor

Subscribed and sworn to before me this 7th day of Feb, 1990.

[Signature]
Notary Public in and for White Pine County, Nevada.

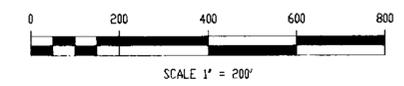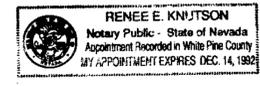

MAP TO ACCOMPANY
PROOF OF BENEFICIAL USE
UNDER APPLICATION No. 47448
FOR IRRIGATION AND DOMESTIC
BY RICHARD W. AND MARCIA FORMAN
FROM UNDERGROUND SOURCES

SURVEYED & MAPPED
BY
BOUNDY & FORMAN, INC.
ELY, NEVADA
FEBRUARY, 1990.

12549 10-5-90

47448