




T.36 N., R.38 N.  
M.D.B. & M.

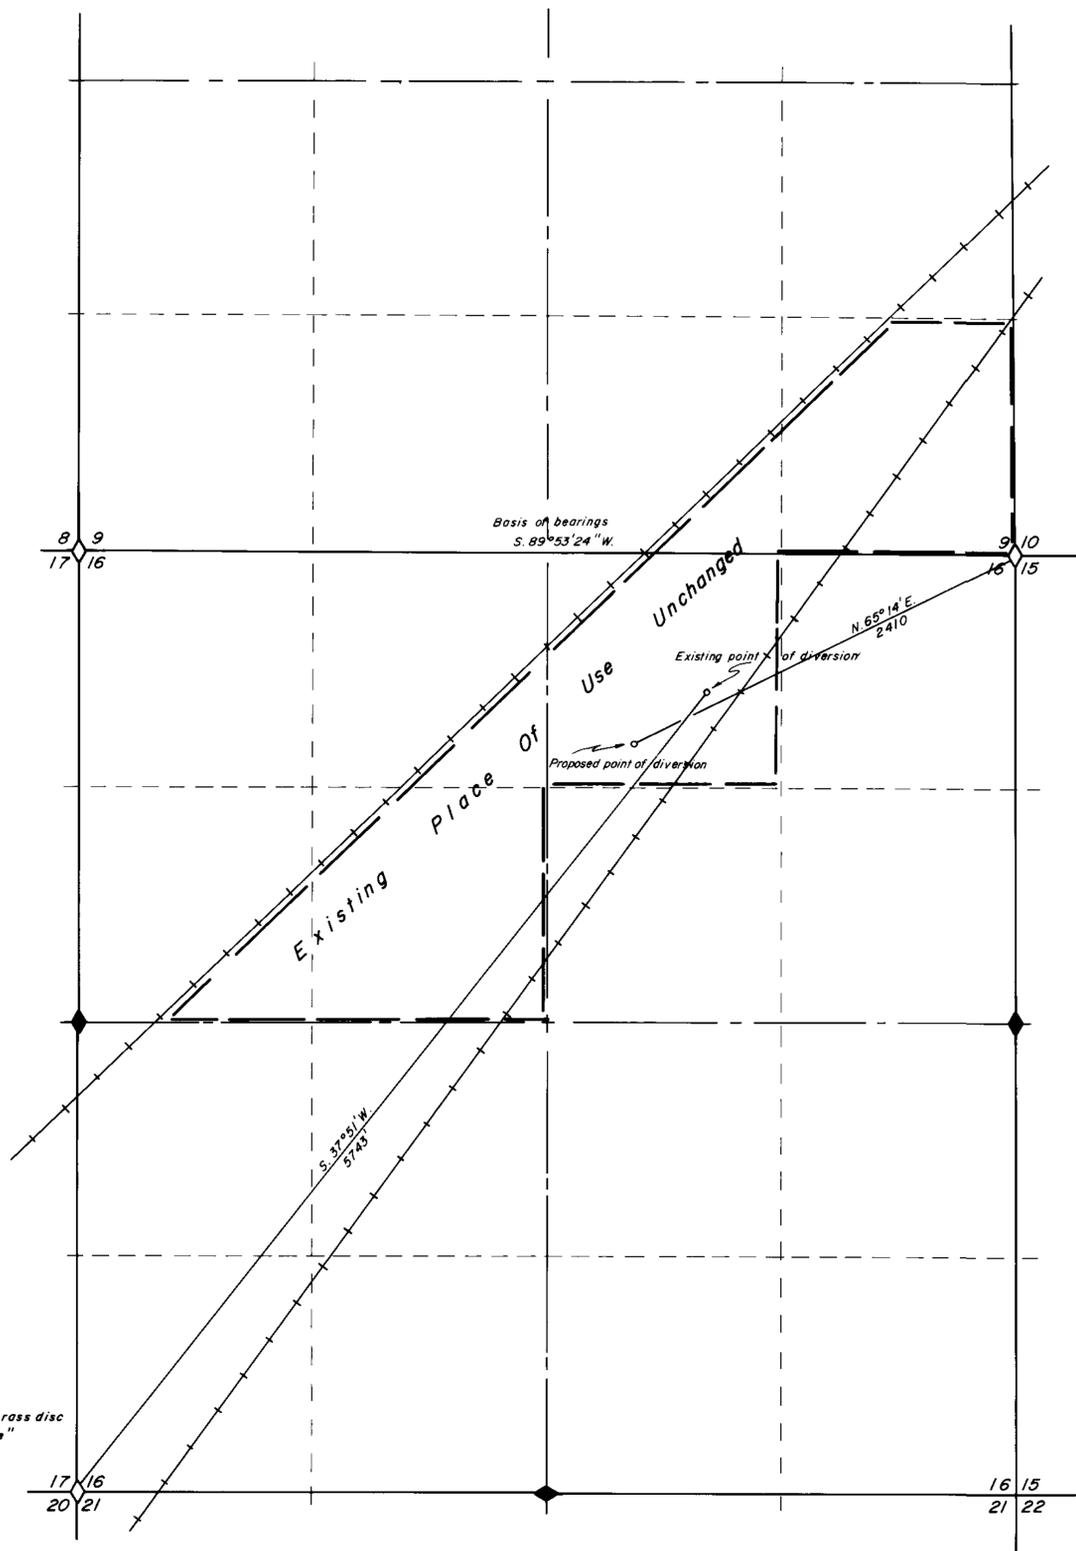

Found U.S.C. & G.S. brass disc  
"Humboldt North Base"

Basis of bearings  
S. 89° 53' 24" W.

N. 66° 14' E  
2410

S. 37° 51' W.  
5773

Note: The basis of bearings of this map is from  
a Record of Survey filed in the Office of  
the Humboldt County Recorder as document  
number 204589

- ◇ Indicates found B.L.M. brass cap Section Corner.
- ◆ Indicates found B.L.M. brass cap 1/4 Corner


State of Nevada } S.S.  
County of Humboldt }

I, Robert N. Caldwell, being first duly sworn, depose and say that this map, consisting of 1 sheets, has been correctly drawn from field notes of a survey made by me on the 1st day of December 1983, that it truly and correctly represents the location and extent of the works used to divert water from underground in Humboldt County by Nevada Industries Inc. for Quasi-Municipal and domestic purposes, that the proposed point of diversion, the approximate location and size of the diverting channel, all reservoirs or basins, the locations and names of all other works which will cross or connect with the proposed works, and the boundary of all lands, showing by 40-acre subdivisions the areas proposed to be irrigated, are fully and correctly designated thereon.

Robert N. Caldwell  
State Water Engineer Surveyor No. 468  
12-3-83  
423

Subscribed and sworn to before me this 3<sup>rd</sup> day of December 19 83

Dolores Crawford  
Notary Public

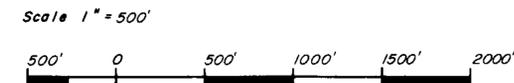

FILED  
DEC 19 1983  
HUMBOLDT COUNTY

CE 12011 ISSUED 4/26/88

Desert Mountain Surveying Company  
146 West Second Street  
Winnemucca, Nevada 89445

MAP  
To accompany application to change the point of diversion of permit 35713 from underground in Humboldt County for Quasi-Municipal and Domestic purposes  
By Nevada Industries, Inc.

47485