


SECTION	SUBDIVISION	TOWNSHIP	RANGE	CULTIVATED ACREAGE	DESCRIPTION OF CULTURE	DATE OF FIRST CULTURE
29	LOT 1	T20N	R53E	35.32	ALFALFA	
29	LOT 2	T20N	R53E	35.24	ALFALFA	
29	LOT 3	T20N	R53E	6.81	BARLEY	
29	LOT 3	T20N	R53E	6.81	BARLEY	
29	LOT 3	T20N	R53E	35.39	ALFALFA	
29	LOT 4	T20N	R53E	35.87	ALFALFA	
29	LOT 4	T20N	R53E	5.63	WHEAT AND CRESTED WHEAT	
29	LOT 5	T20N	R53E	7.22	WHEAT AND CRESTED WHEAT	
29	LOT 5	T20N	R53E	34.08	ALFALFA	
29	LOT 6	T20N	R53E	35.25	ALFALFA	
29	LOT 6	T20N	R53E	6.09	BARLEY	
29	LOT 7	T20N	R53E	6.00	OATS	
29	LOT 7	T20N	R53E	34.88	ALFALFA	
29	LOT 8	T20N	R53E	32.94	ALFALFA	
TOTAL ACRES UNDER CULTIVATION = 317.54						

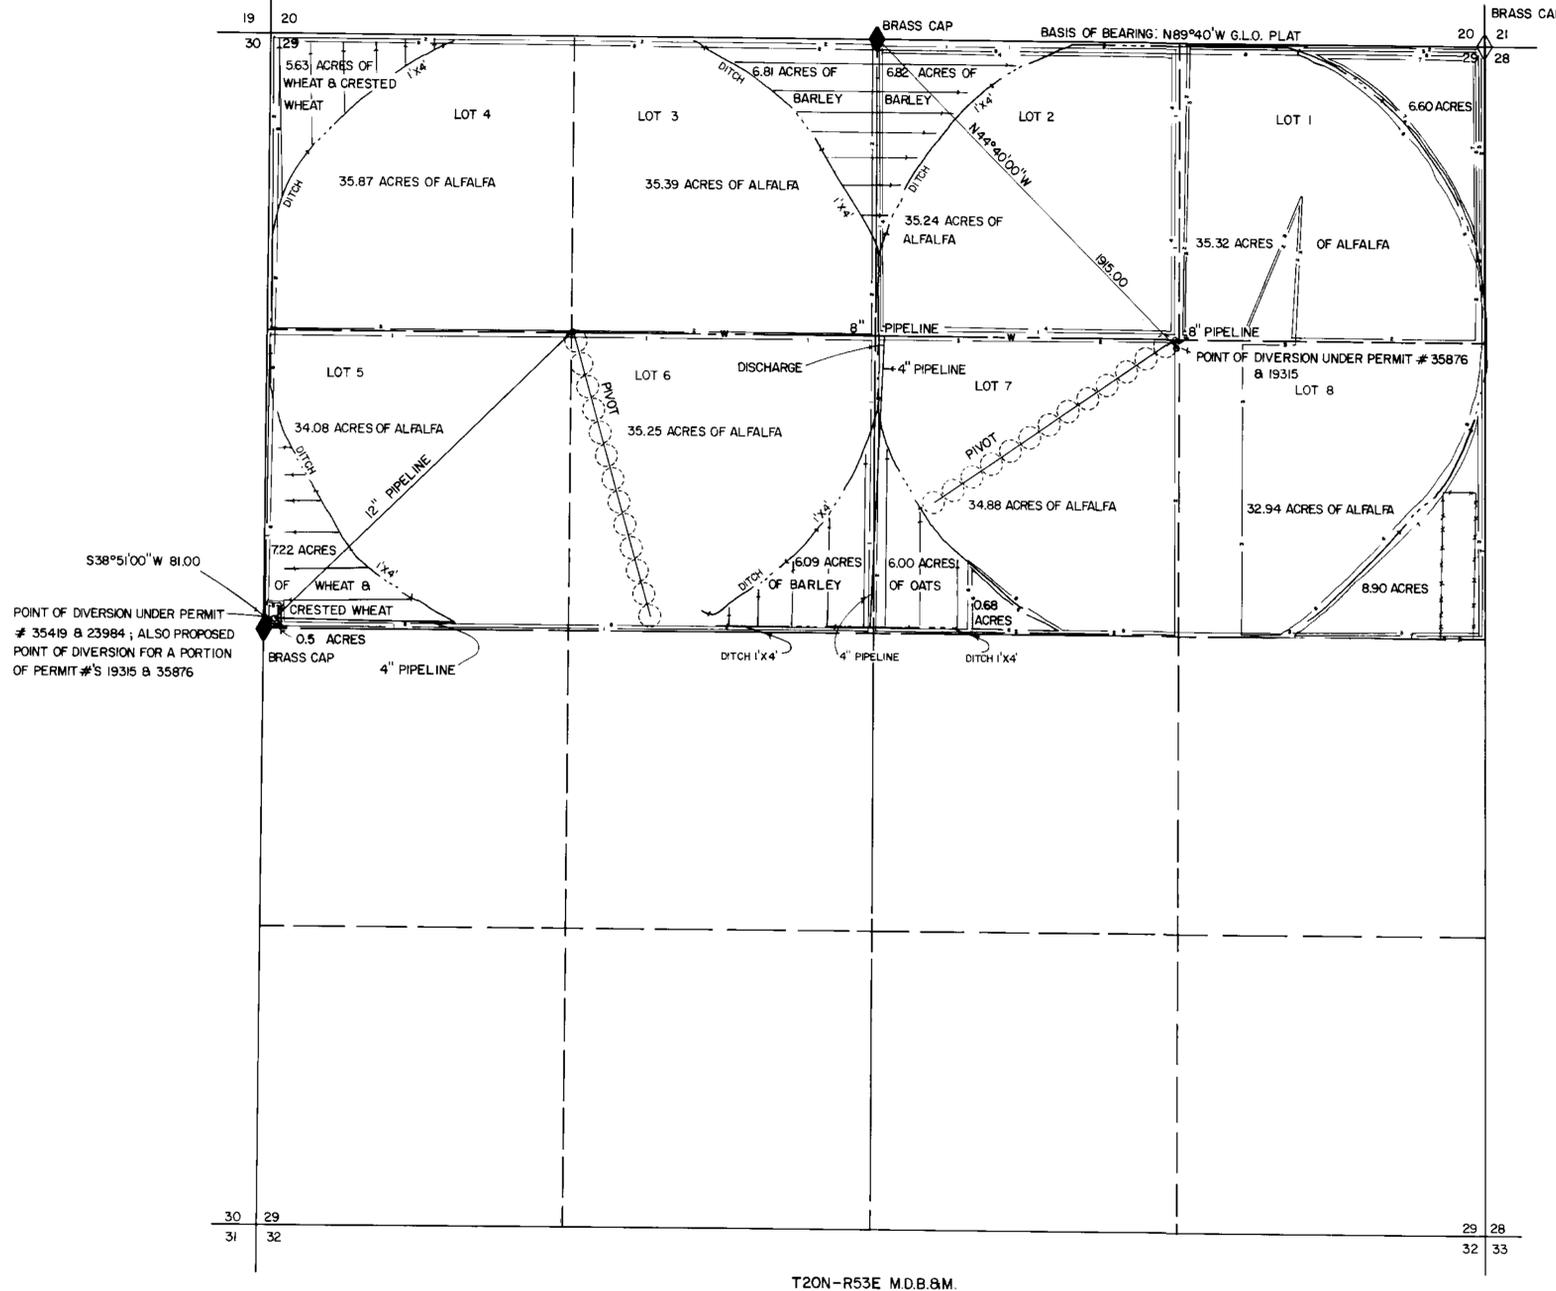


STATE OF NEVADA } S.S.
COUNTY OF ELKO }

I, ALAN S. BOYACK, BEING FIRST DULY SWORN, DEPOSE AND SAY THAT THIS MAP, CONSISTING OF ONE SHEET, HAS BEEN CORRECTLY DRAWN TO THE DESIGNATED SCALE FROM FIELD NOTES OF A SURVEY MADE UNDER MY SUPERVISION AND DIRECTION, BETWEEN THE 22nd DAY OF JUNE, AND THE 23rd DAY OF JUNE, 1983; THAT IT TRULY AND CORRECTLY REPRESENTS THE PROPOSED LOCATION AND EXTENT OF THE WORKS USED TO DIVERT WATER FROM AN UNDERGROUND SOURCE IN EUREKA COUNTY, BY EDWARD B. ANDERSON FOR IRRIGATION & DOMESTIC PURPOSES UNDER PERMIT NO.S 35876 AND 35419. THAT THE POINT OF DIVERSION, THE LOCATION, SIZE OF THE DIVERTING CHANNEL, LOCATION AND DESCRIPTION OF ALL MEASURING DEVICES, THE LOCATION AND EXTENT OF LANDS OWNED OR CONTROLLED BY THE APPLICANT UPON WHICH WATER APPLIED FOR UNDER PERMIT NO.S 35876 AND 35419 IS USED, TOGETHER WITH AREA AND KIND OF CULTURE IN EACH 40-ACRE SUBDIVISION, AND THE LOCATION AND NAMES OF ALL OTHER WORKS AND STREAMS WHICH ARE CROSSED BY OR CONNECTED WITH SAID WORKS ARE FULLY AND CORRECTLY DESIGNATED THEREON.


Alan S. Boyack
STATE WATER RIGHTS SURVEYOR NO. 358

SUBSCRIBED AND SWORN TO BEFORE ME THIS 13th DAY OF Dec, 1983.

Linda L. Reynolds
NOTARY PUBLIC IN AND FOR ELKO COUNTY, NEVADA

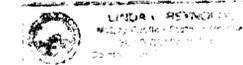

BASIS OF BEARING: TRUE NORTH USING A MAGNETIC DECLINATION OF 17° 30' EAST

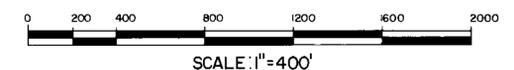

47518 CERTIFICATE NO. 11614 ISSUED 12/2/86
47519 CERTIFICATE NO. 11615 ISSUED 12/2/86
47520 CERTIFICATE NO. 11616 ISSUED 12/2/86
47521 CERTIFICATE NO. 11617 ISSUED 12/2/86

LEGEND

- EXISTING PLACE OF USE UNDER PERMIT NUMBER 35419
- EXISTING PLACE OF USE UNDER PERMIT NUMBER 23984
- EXISTING PLACE OF USE UNDER PERMIT NUMBER 35876
- EXISTING PLACE OF USE UNDER PERMIT NUMBER 19315
- ACREAGE REMOVED UNDER PERMIT NUMBER 35419
- ACREAGE REMOVED UNDER PERMIT NUMBER 23984
- ACREAGE REMOVED UNDER PERMIT NUMBER 35876
- PROPOSED PLACE OF USE UNDER PERMIT NUMBER 35419, 23984, 35876, & 19315

FILED

MAP TO ACCOMPANY APPLICATIONS TO CHANGE THE POINT OF DIVERSION AND PLACE OF USE FOR A PORTION OF THE WATERS OF PERMIT NUMBERS 35876 & 19315 AND TO CHANGE THE PLACE OF USE OF PERMIT NUMBERS 23984 & 35419 AND TO ACCOMPANY PROOF OF BENEFICIAL USE FOR IRRIGATION AND DOMESTIC PURPOSES BY EDWARD B. ANDERSON FROM AN UNDERGROUND SOURCE IN EUREKA COUNTY, NEVADA.

BOYACK SURVEYING ELKO, NEVADA W-83040

47521 47520 47519 47518