

CULTURE TABULATION

SEC.	SUB-DIVISION	TWP.	R. OR E.	CULT. AC.	DESCRIPTION OF CULTURE	DATE OF FIRST CULT.
7	NE 1/4 SE 1/4	18N.	20E.	2.185	Mixed Grasses	
TOTAL				2.185		


STATE OF NEVADA SS
COUNTY OF WASHOE

I, WILLIAM J. NEWMAN, being first duly sworn, depose and say that this map, consisting of one sheet, has been correctly drawn to the designated scale from an Amended map of the Sierra Manor Subdivision plat, Recorder's Survey #448, and field notes made made by me on November 28, 1986; that it truly and correctly represents the location and extent of the works to divert water from the TRUCKEE RIVER (LAKE DITCH) and THOMAS CREEK in WASHOE COUNTY, by STEVE CUNNINGHAM and MARY CUNNINGHAM for purposes as decreed under PERMITS 48266, 48267 & 48268. That the point of diversion, the location, size of the diverting channel, location and description of all measuring devices, the location and extent of lands owned or controlled by the permittees upon which water applied for under PERMITS 48266, 48267 & 48268 is used, together with the area and kind of culture in each 40-Acre subdivision, and the location and names of all other works or streams which are crossed by or connected with said works are fully and correctly designated thereon.



William J. Newman
WILLIAM J. NEWMAN
State Water Right Surveyor No. 285

Subscribed and sworn to before me this 16th day of DECEMBER, 1986

Ross E. de Liphau
Notary Public in and for Washoe County, Nevada.

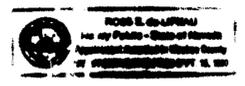

BASIS OF BEARING:
Centerline of U.S. 395 South between Sta. "L" 133+37.22 P.O.T. to "L" 149+24.13 P.O.T. which bears S 26°40'15" E. From Amended Map of SIERRA MANOR SUBDIVISION - MAP #448, Washoe County Recorder Official Records.

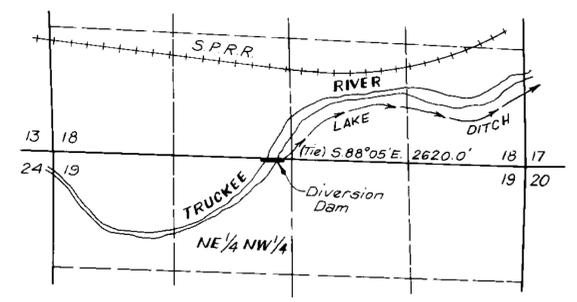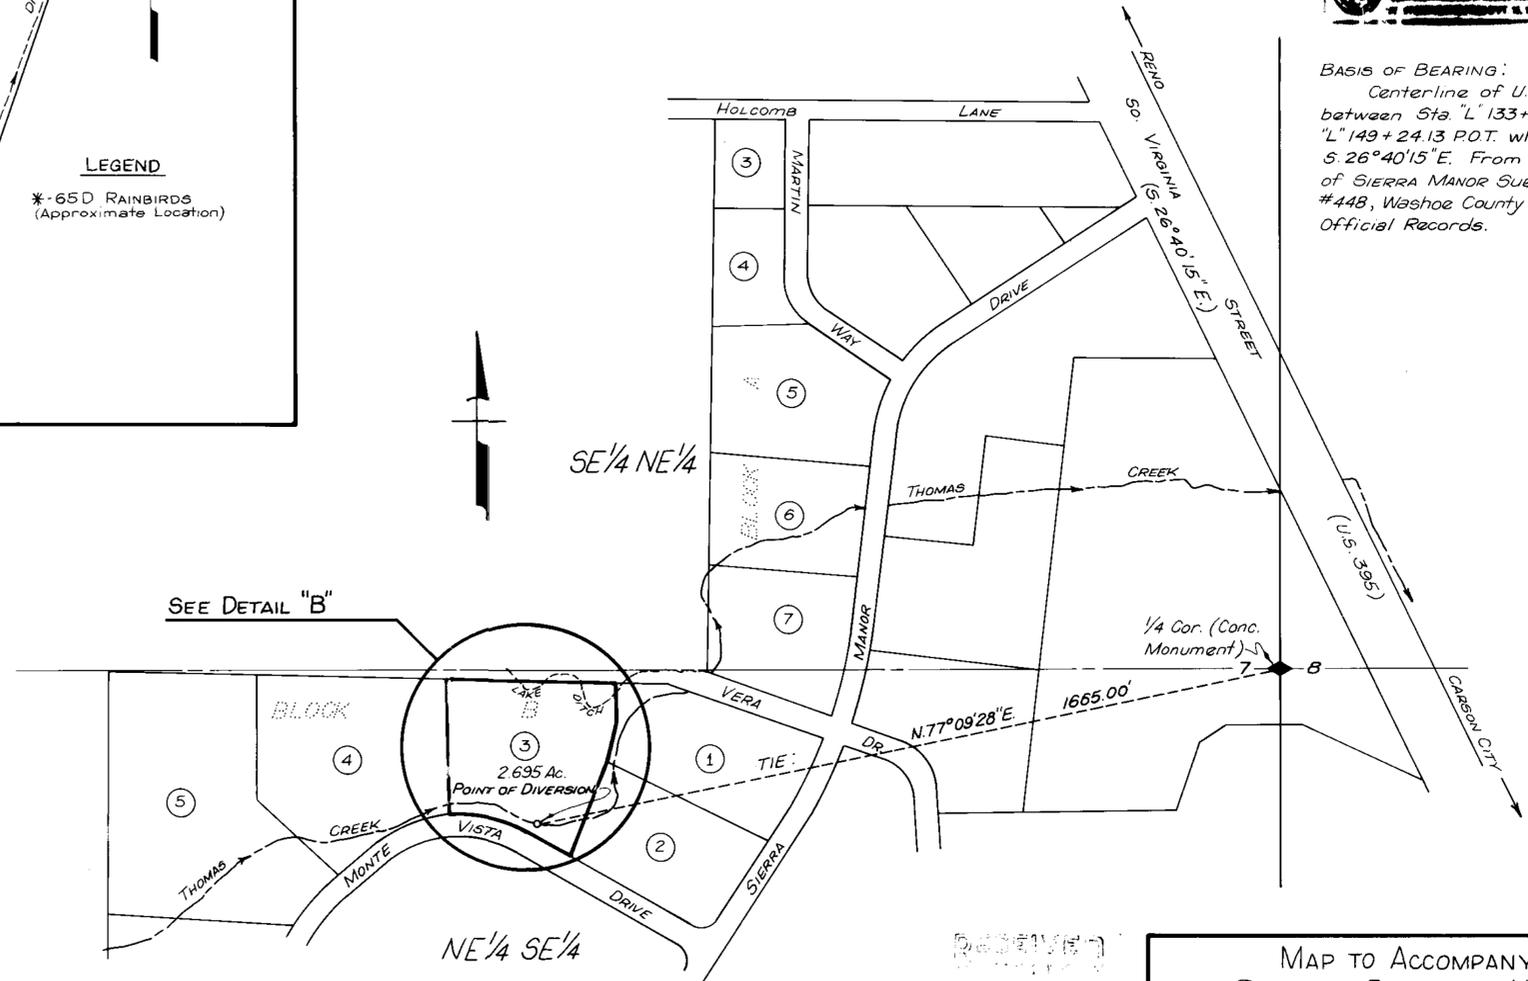

- 48266 CERTIFICATE NO. 12185 ISSUED 6/21/89
- 48267 CERTIFICATE NO. 12186 ISSUED 6/21/89
- 48268 CERTIFICATE NO. 12187 ISSUED 6/21/89

MAP TO ACCOMPANY
PROOF OF BENEFICIAL USE
UNDER PERMIT No's. 48266, 48267 & 48268
FOR PURPOSES AS DECREED
BY
STEVE CUNNINGHAM & MARY CUNNINGHAM
From the TRUCKEE RIVER (LAKE DITCH) and
THOMAS CREEK in WASHOE COUNTY, NEVADA.

48268 48267 48266