


SE 1/4 NW 1/4 SW 1/4 NE 1/4
NE 1/4 SW 1/4 NW 1/4 SE 1/4

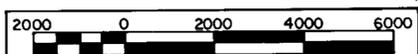

CULTURAL TABULATION					
SECTION	SUBDIVISION	TOWNSHIP	RANGE	CULTIVATED ACREAGE	DESCRIPTION OF CULTURE
22	NW 1/4 SW 1/4	13N.	19 E.	2.1	PASTURE GRASS
"	SW 1/4 SW 1/4	"	"	9.7	"
"	SE 1/4 SW 1/4	"	"	9.3	"
"	NE 1/4 SW 1/4	"	"	8.85	"
"	"	"	"	8.2	MEADOW GRASS
"	"	"	"	0.6	LAWNS, GARDENS & TREES
TOTAL ACREAGE				38.75	




STATE OF NEVADA s.s.
COUNTY OF DOUGLAS

I, B.J. Vasey, being first duly sworn, depose and say that this map, consisting of one (1) sheet has been correctly drawn to the designated scale from field notes of a survey made under my supervision and direction, on August 31st, 1984, that it truly and correctly represents the proposed location and extent of works used to divert water from Pine Basin Creek and to divert water from an Underground Source in Douglas County, Nevada by R.D. Alexander for irrigation and Domestic purposes under Permits 30231 and 30171. That the point of diversion, the location of the diverting channels, the location and names of all other works which will cross or connect with the works and the boundary of all lands, showing by 40 acre subdivisions the areas to be irrigated, are fully and correctly designated thereon.


B.J. Vasey
STATE WATER RIGHT SURVEYOR NO. 306

Subscribed and sworn to before me this 5 day of November 1984.
Notary Public in and for Douglas County, Nevada.

Blonia K. York
DRAINAGE FROM PINE BASIN CREEK

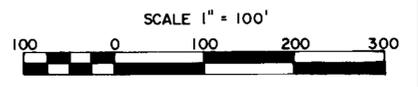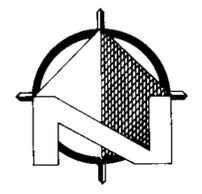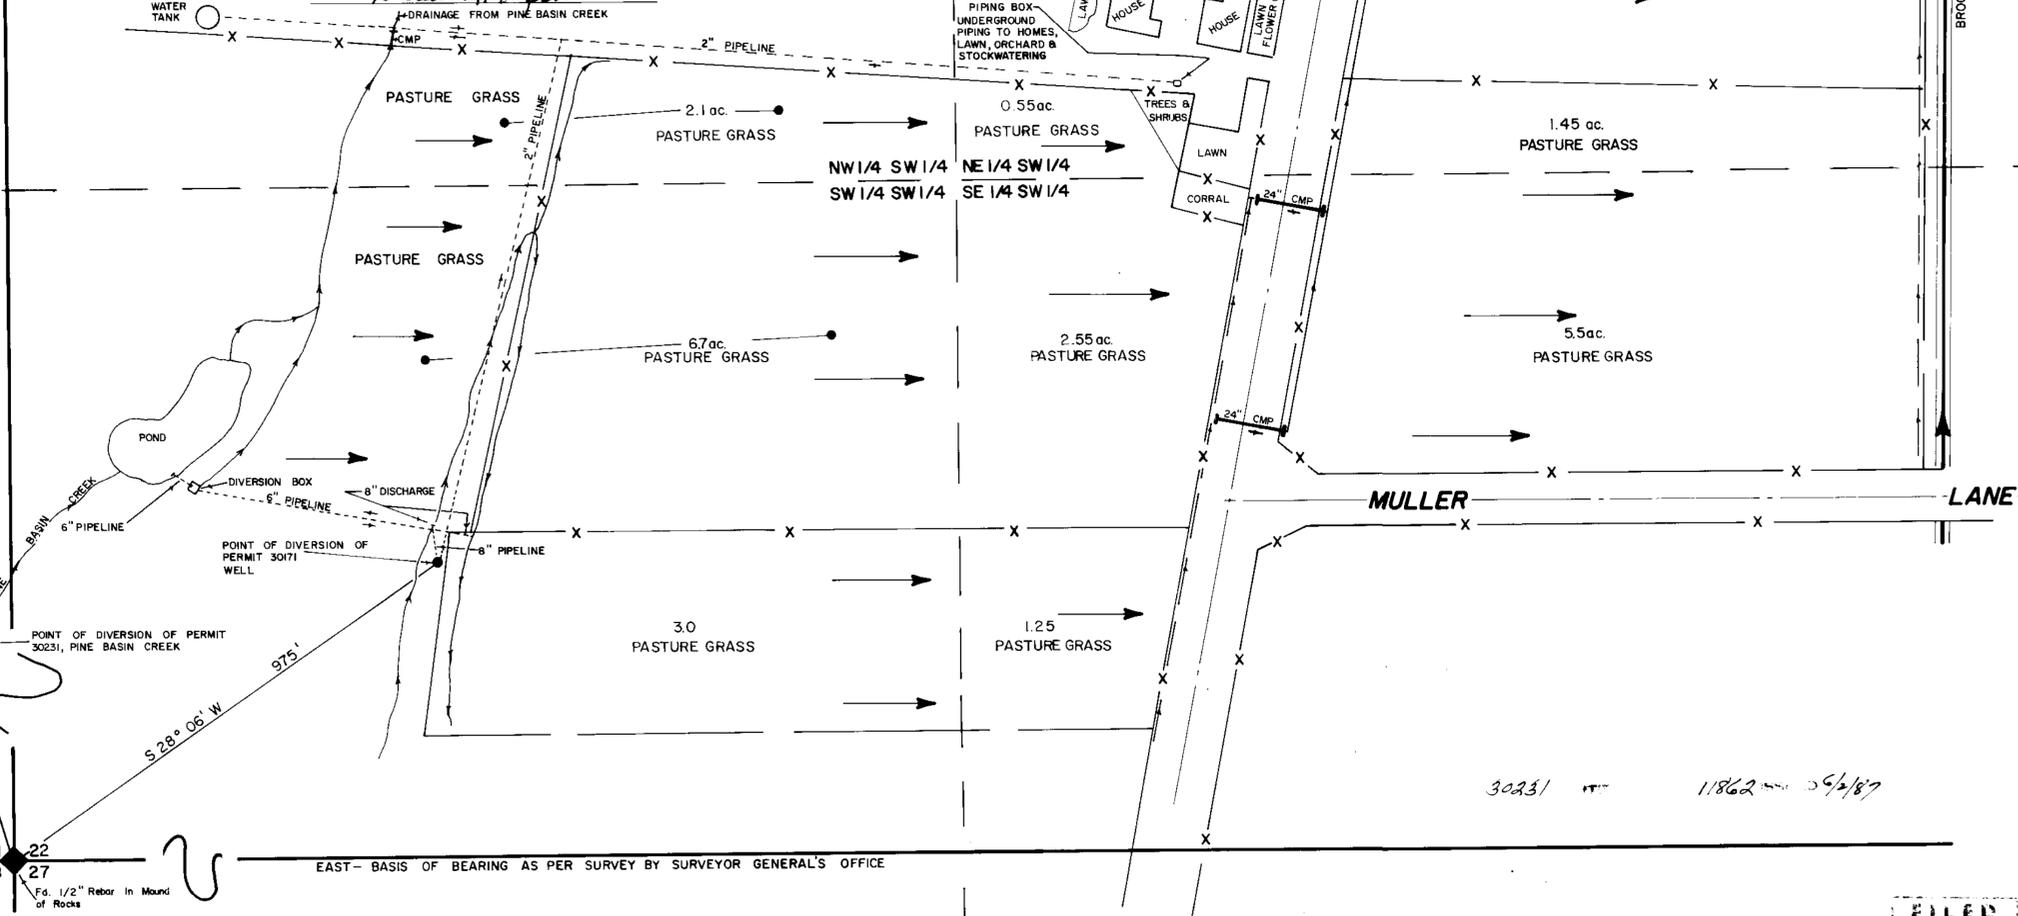

NE 1/4 SW 1/4 NW 1/4 SE 1/4
SE 1/4 SW 1/4 SW 1/4 SE 1/4

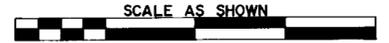

MAP
TO SUPPORT THE PROOF OF BENEFICIAL USE OF
PINE BASIN CREEK
UNDER PERMIT 30231
AND AN APPLICATION TO CHANGE
A PORTION OF THE PLACE OF USE UNDER
PERMIT 30171
BY
R. D. ALEXANDER
FROM AN UNDERGROUND SOURCE
ALL IN DOUGLAS COUNTY, NEVADA

FILED
NOV 5 1984
COUNTY OF DOUGLAS, NEVADA

30231 48538

VASEY ENGINEERING CO., INC.
1637 ESMEERALDA PL.
PO. BOX 164 MINDEN, NEVADA 89423
702/782-2382 702/882-5407

EAST - BASIS OF BEARING AS PER SURVEY BY SURVEYOR GENERAL'S OFFICE