

CULTURAL MAP TABULATIONS


Section	Subdivision	Township	Range	Cultivated acreage	Description of culture	Date of first culture
20	NE1/4 NE1/4	T. 20 N.	R. 64 E.	39.59	ALFALFA	
"	SE1/4 NE1/4	"	"	0.75	"	
"	SW1/4 NE1/4	"	"	0.28	"	
"	NW1/4 NE1/4	"	"	11.18	"	
"	SE1/4 NE1/4	"	"	39.00	MEADOW GRASS	
"	SW1/4 NE1/4	"	"	39.44	FALL RYE	
"	NW1/4 NE1/4	"	"	28.67	"	
"	NE1/4 NW1/4	"	"	12.43	"	
"	SE1/4 NW1/4	"	"	11.59	"	
				TOTAL CULTIVATED ACRES	182.90	

TOTAL CULTIVATED ACRES 182.90  
142.93

STATE OF NEVADA +  
+ S.S.  
County of WHITE PINE +

I, Richard E. Fonger, being first duly sworn depose and say that this map consisting of one sheet has been correctly drawn to the designated scale from field notes of a survey made by me on the October 25, 1994 that it truly and correctly represents the true location and extent of the works used to divert water from an underground source, in White Pine County, by .....  
... Alice Beth Robison ..... for Irrigation purposes under Application No. 48702 that the point of diversion, location and description of all measuring devices, the location and extent of lands owned or controlled by the applicant upon which water applied for under Application No. 48702 is used together with the area and kind of culture in each 40-acre subdivision, and the location and names of all other works or streams which are crossed by or connected with said works are fully and correctly designated thereon.

*Richard E. Fonger*

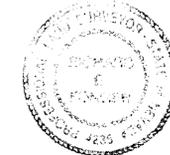


Subscribed and Sworn to before me, *[Signature]*  
this 5th day of November, 1994  
Notary Public in and for White Pine County, Nevada

Scale: 1" = 200'



Solar Bearing Base

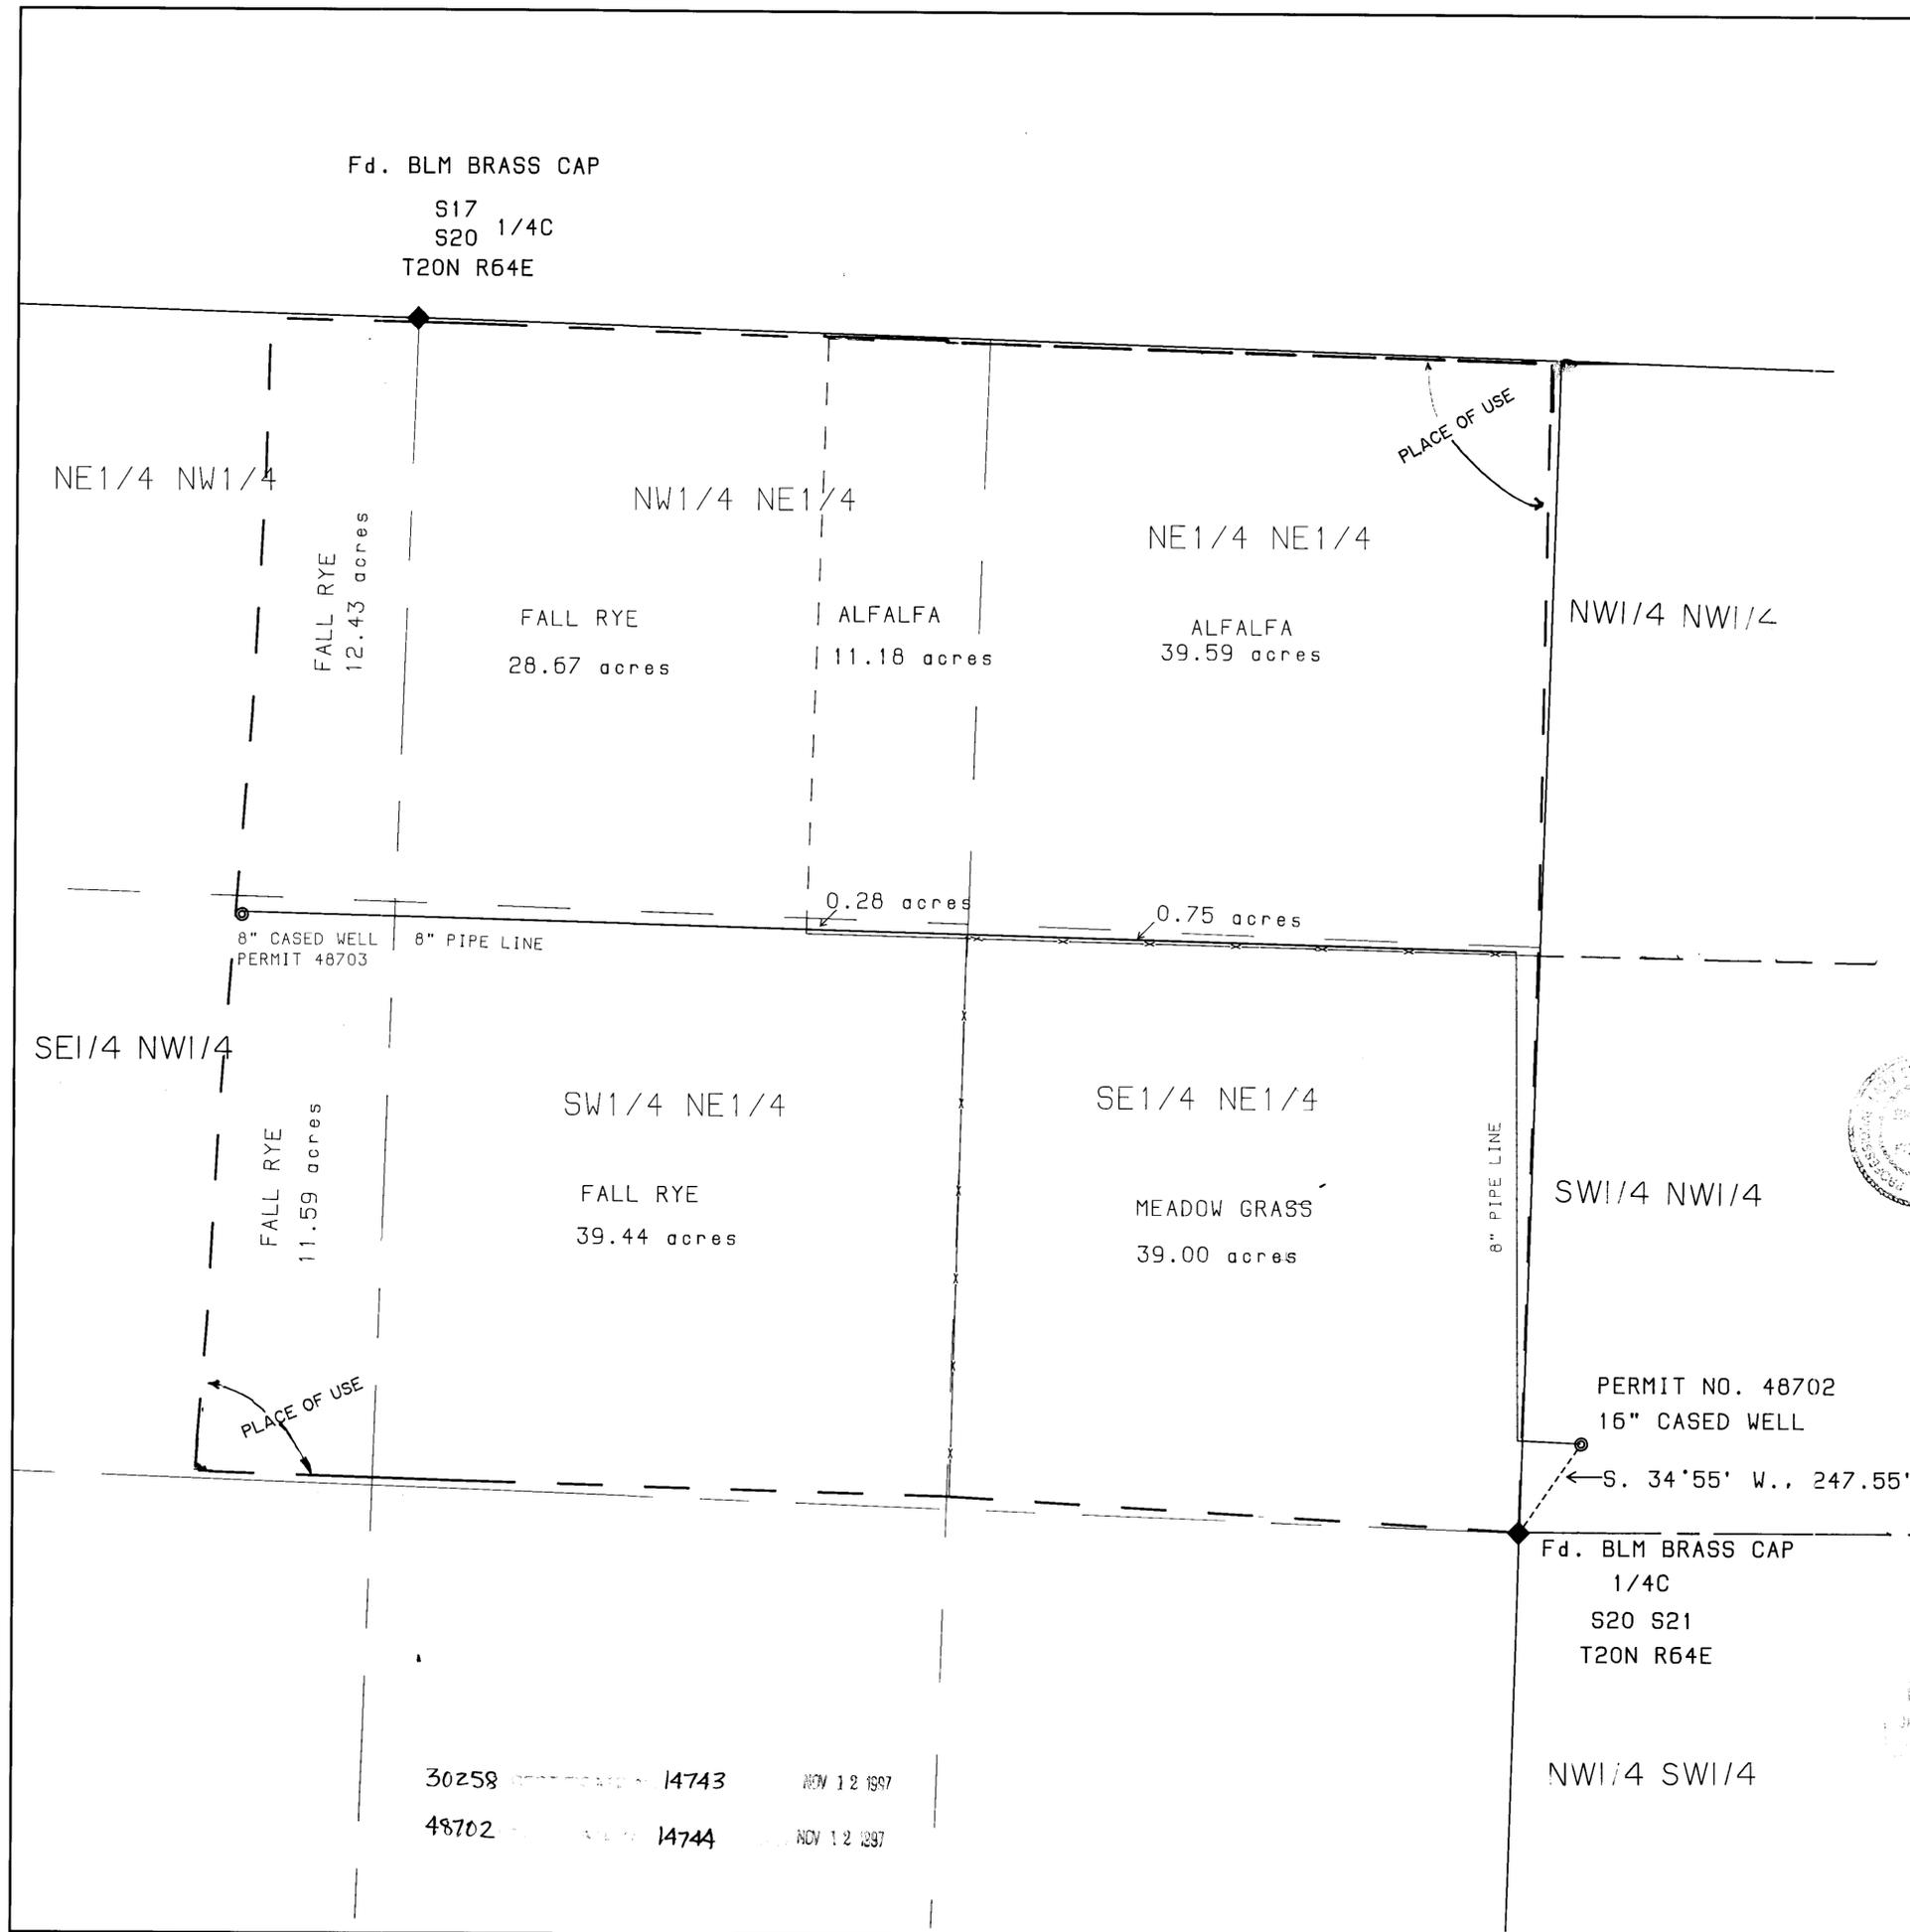

PERMIT NO. 48702  
16" CASED WELL  
← S. 34°55' W., 247.55'

Fd. BLM BRASS CAP  
1/4C  
S20 S21  
T20N R64E

Fd. BLM BRASS CAP  
S17  
S20 1/4C  
T20N R64E

30258 14743 NOV 12 1997  
48702 14744 NOV 12 1997

**MAP**  
To Accompany Proof of Beneficial Use Under  
Application No. 48702  
for Irrigation  
By ..... ALICE BETH ROBISON .....  
From Underground Sources  
In White Pine County, Nevada

81749 77795 30258 48702