

CULTURAL MAP TABULATIONS

Section	Subdivision	Township	Range	Cultivated acreage	Description of culture	Date of first culture
20	NE1/4 NE1/4	T. 20 N.	R. 64 E.	39.59	ALFALFA	
*	SE1/4 NE1/4	"	"	0.75	"	
*	SW1/4 NE1/4	"	"	0.28	"	
*	NW1/4 NE1/4	"	"	11.18	"	
*	SE1/4 NE1/4	"	"	39.00	MEADOW GRASS	
*	SW1/4 NE1/4	"	"	39.44	FALL RYE	
*	NW1/4 NE1/4	"	"	28.67	"	
*	NE1/4 NW1/4	"	"	12.43	"	
*	SE1/4 NW1/4	"	"	11.59	"	
				TOTAL CULTIVATED ACRES	182.90	

STATE OF NEVADA
County of WHITE PINE


I, Richard E. Fonger, being first duly sworn depose and say that this map consisting of one sheet has been correctly drawn to the designated scale from field notes of a survey made by me on the October 26, 1994 that it truly and correctly represents the true location and extent of the works used to divert water from an underground source, in White Pine County, by Alice Beth Robison, for Irrigation purposes under Application No. 48703 that the point of diversion, location and description of all measuring devices, the location and extent of lands owned or controlled by the applicant upon which water applied for under Application No. 48703 is used together with the area and kind of culture in each 40-acre subdivision, and the location and names of all other works or streams which are crossed by or connected with said works are fully and correctly designated thereon.

Richard E. Fonger




Subscribed and Sworn to before me, this 3rd day of JAN. 1995
Notary Public in and for White Pine County, Nevada

Scale: 1" = 200'

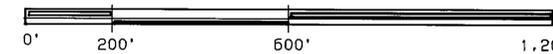

FILED
JAN 05 1995
STATE ENGINEER'S OFFICE

MAP
To Accompany Proof of Beneficial Use Under Application No. 48703 for Irrigation
By ALICE BETH ROBISON
From Underground Sources
In White Pine County, Nevada

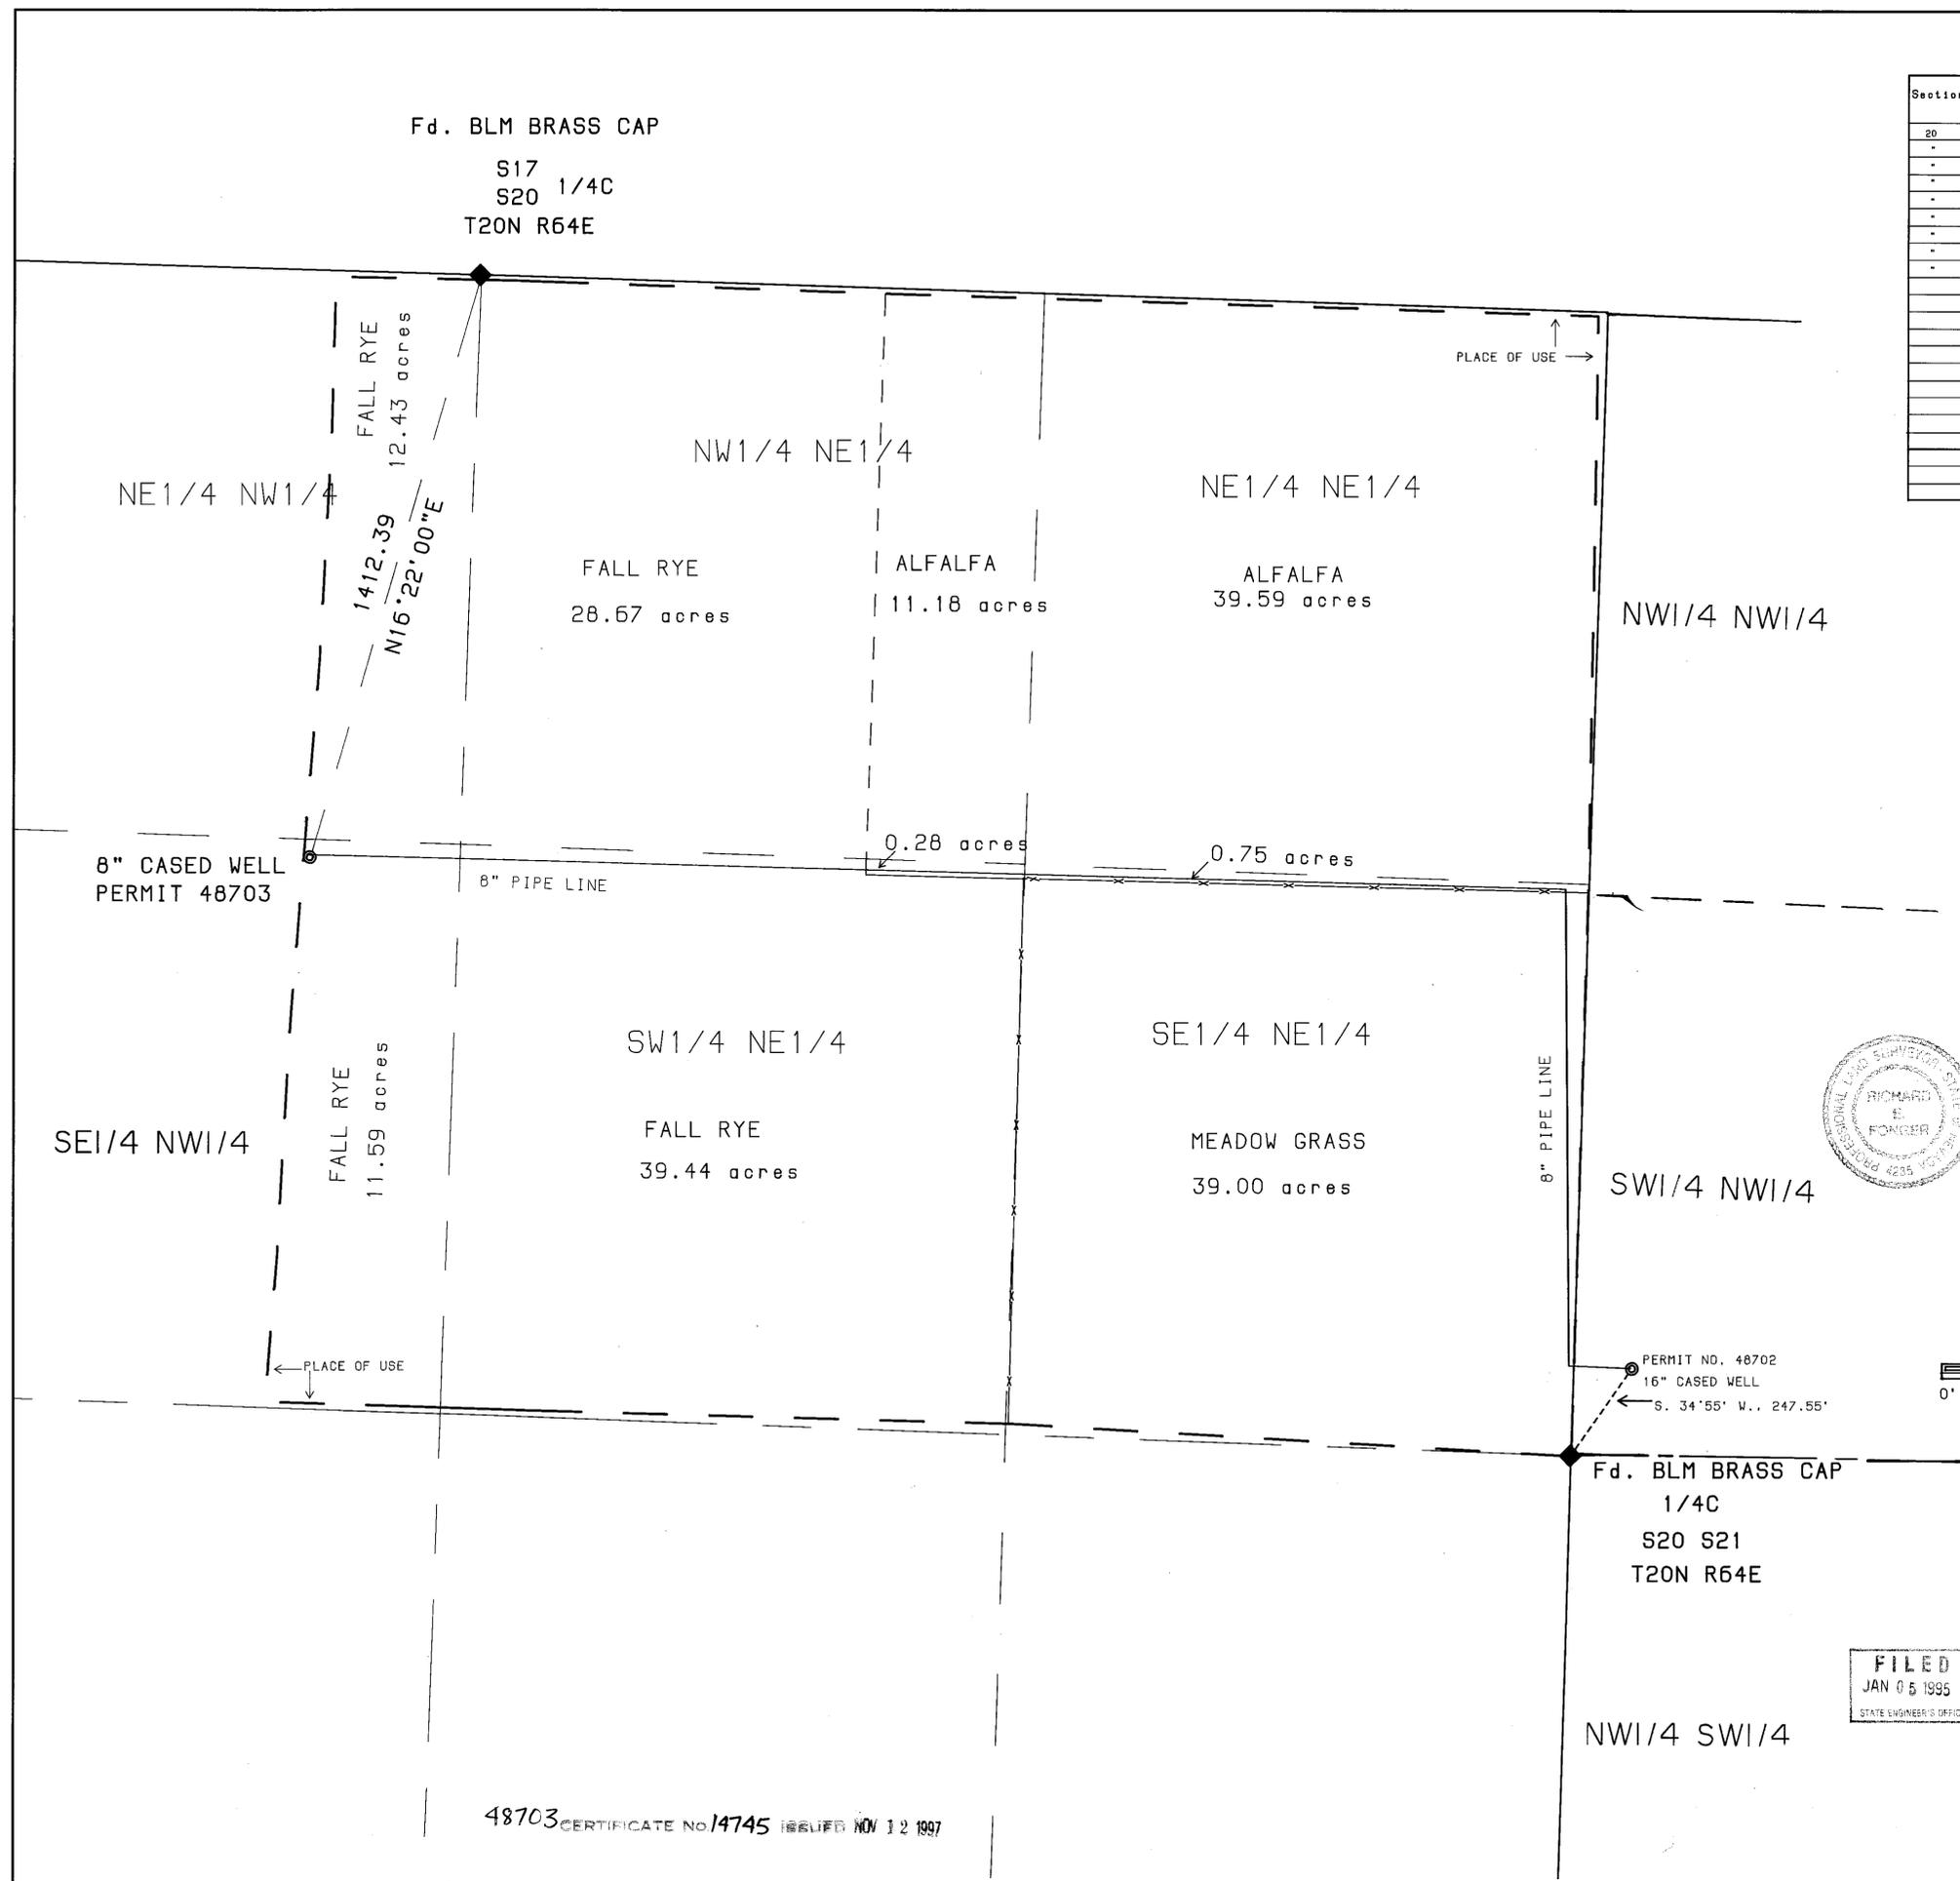

48703 CERTIFICATE No. 14745 BELIEVED NOV 12 1997

77796 48703