


SECTION	SUB-DIVISION	TOWNSHIP	RANGE	CULTIVATED ACREAGE	DESCRIPTION OF CULTURE	DATE OF FIRST CULTURE
13	SE1/4 NE1/4	12 N.	61 E.	17.91	ALFALFA	
13	NE1/4 NE1/4	12 N.	61 E.	1.01	ALFALFA	
				TOTAL ACRES = 18.92		

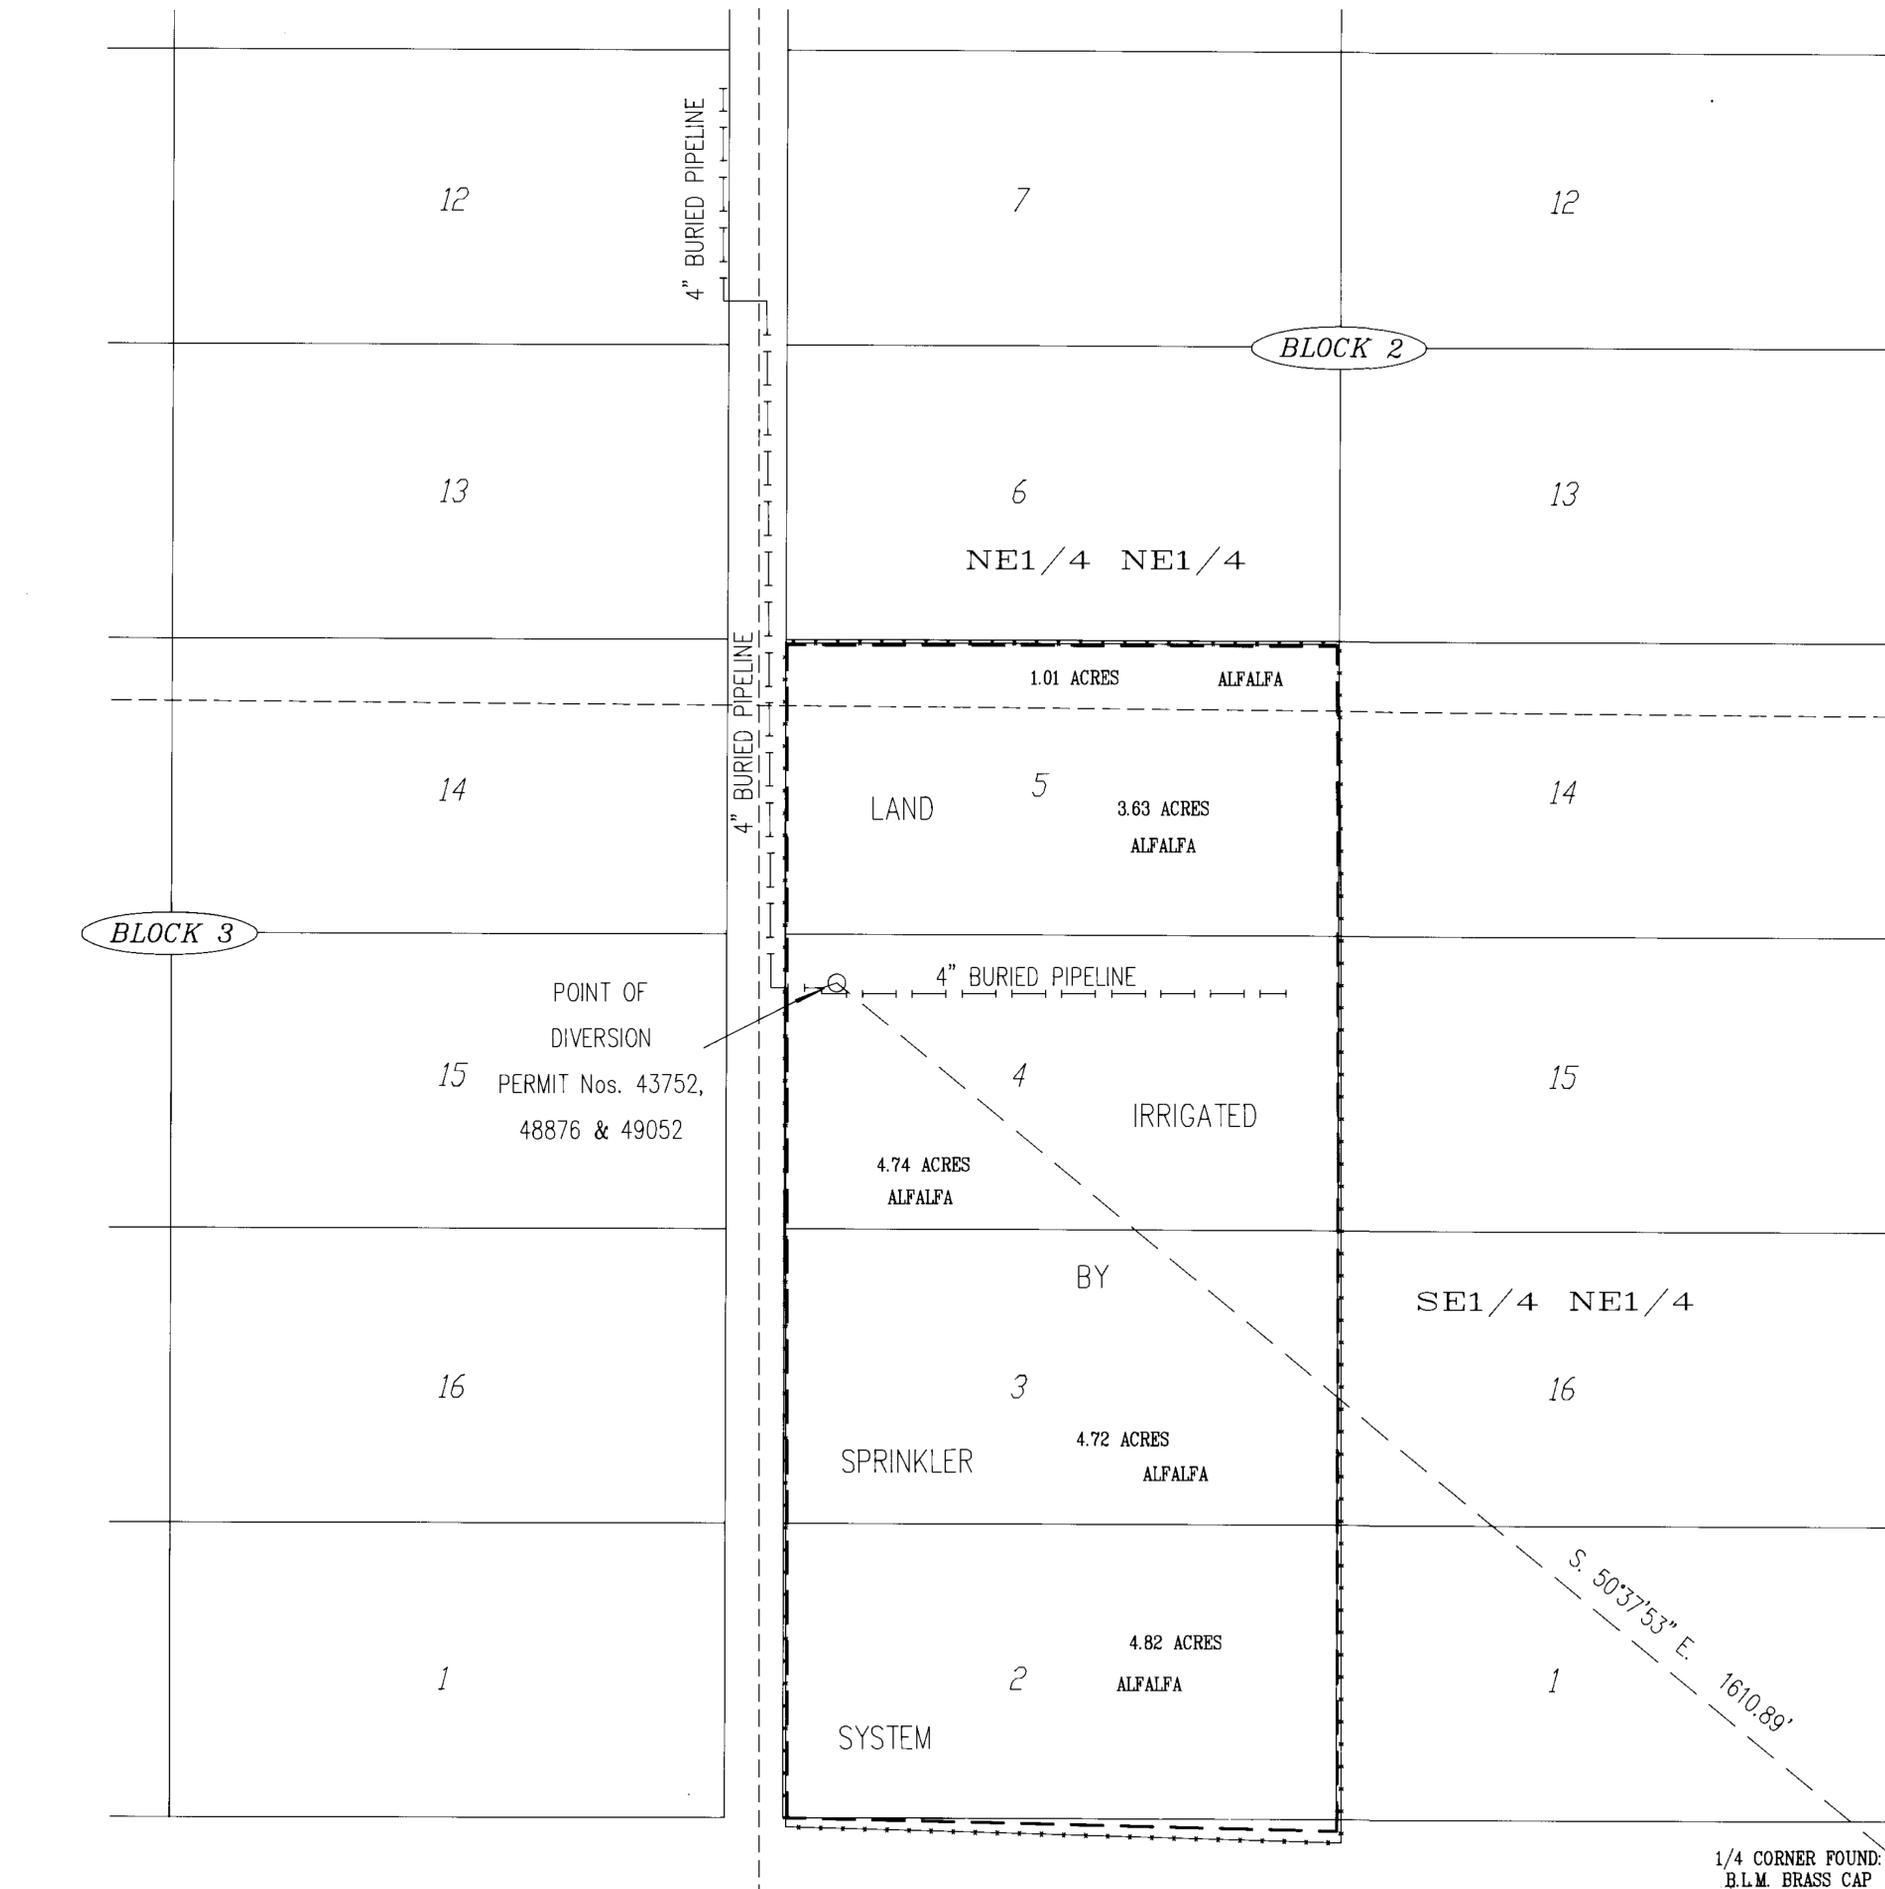

STATE OF NEVADA } ss.  
County of White Pine }


I, Dean G. Neubauer, being first duly sworn, depose and say that this map, consisting of one sheet, has been correctly drawn to the designated scale from field notes of a survey made under my supervision and direction on the 27th day of October, 1992; that it truly and correctly represents the proposed location and extent of the works used to divert water from Underground Sources, in White Pine County, by Gerald L. Jordison, Glenn W. Lane & Edith O'Keefe for irrigation and Domestic purposes under Permit No. 48876. That the point of diversion, the location, and size of the diverting channel, location and description of all measuring devices, the location and extent of lands owned or controlled by the applicant upon which water applied for under Permit No. 48876 is used, together with the area and kind of culture in each 40-acre subdivision, and the location and names of all other works or streams which are crossed by or connected with said works are fully and correctly designated thereon.

*Dean Neubauer*  
State Water Right Surveyor No. 917



Subscribed and sworn to before me this 30th day of October, 1992.

*Debbie Godard*  
Notary Public in and for White Pine County, Nevada.

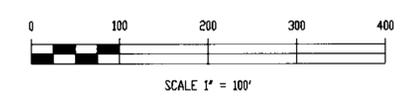

48876-14911 04-26-98 PRESTON FIVE ACRE PLAT T.12 N., R.61 E., M.D.B. & M. CERT # 14911

SURVEYED & MAPPED BY BOUNDY & FORMAN, INC. ELY, NEVADA OCTOBER, 1992

FOR MAP TO ACCOMPANY PROOF OF BENEFICIAL USE UNDER PERMIT No. 48876 IRRIGATION & DOMESTIC UNDERGROUND SOURCES

BY GERALD L. JORDISON, GLENN W. LANE & EDITH O'KEEFE

FROM