


CULTURAL MAP TABULATION

SECTION	SUBD.	Town	Range	Course	Description	Acres	Culture
8	NE 1/4	20N	24E	2.6	ALFALFA		
8	SE 1/4	"	"	1.9	"		
8	SW 1/4	"	"	2.03	IRR. PASTURE		

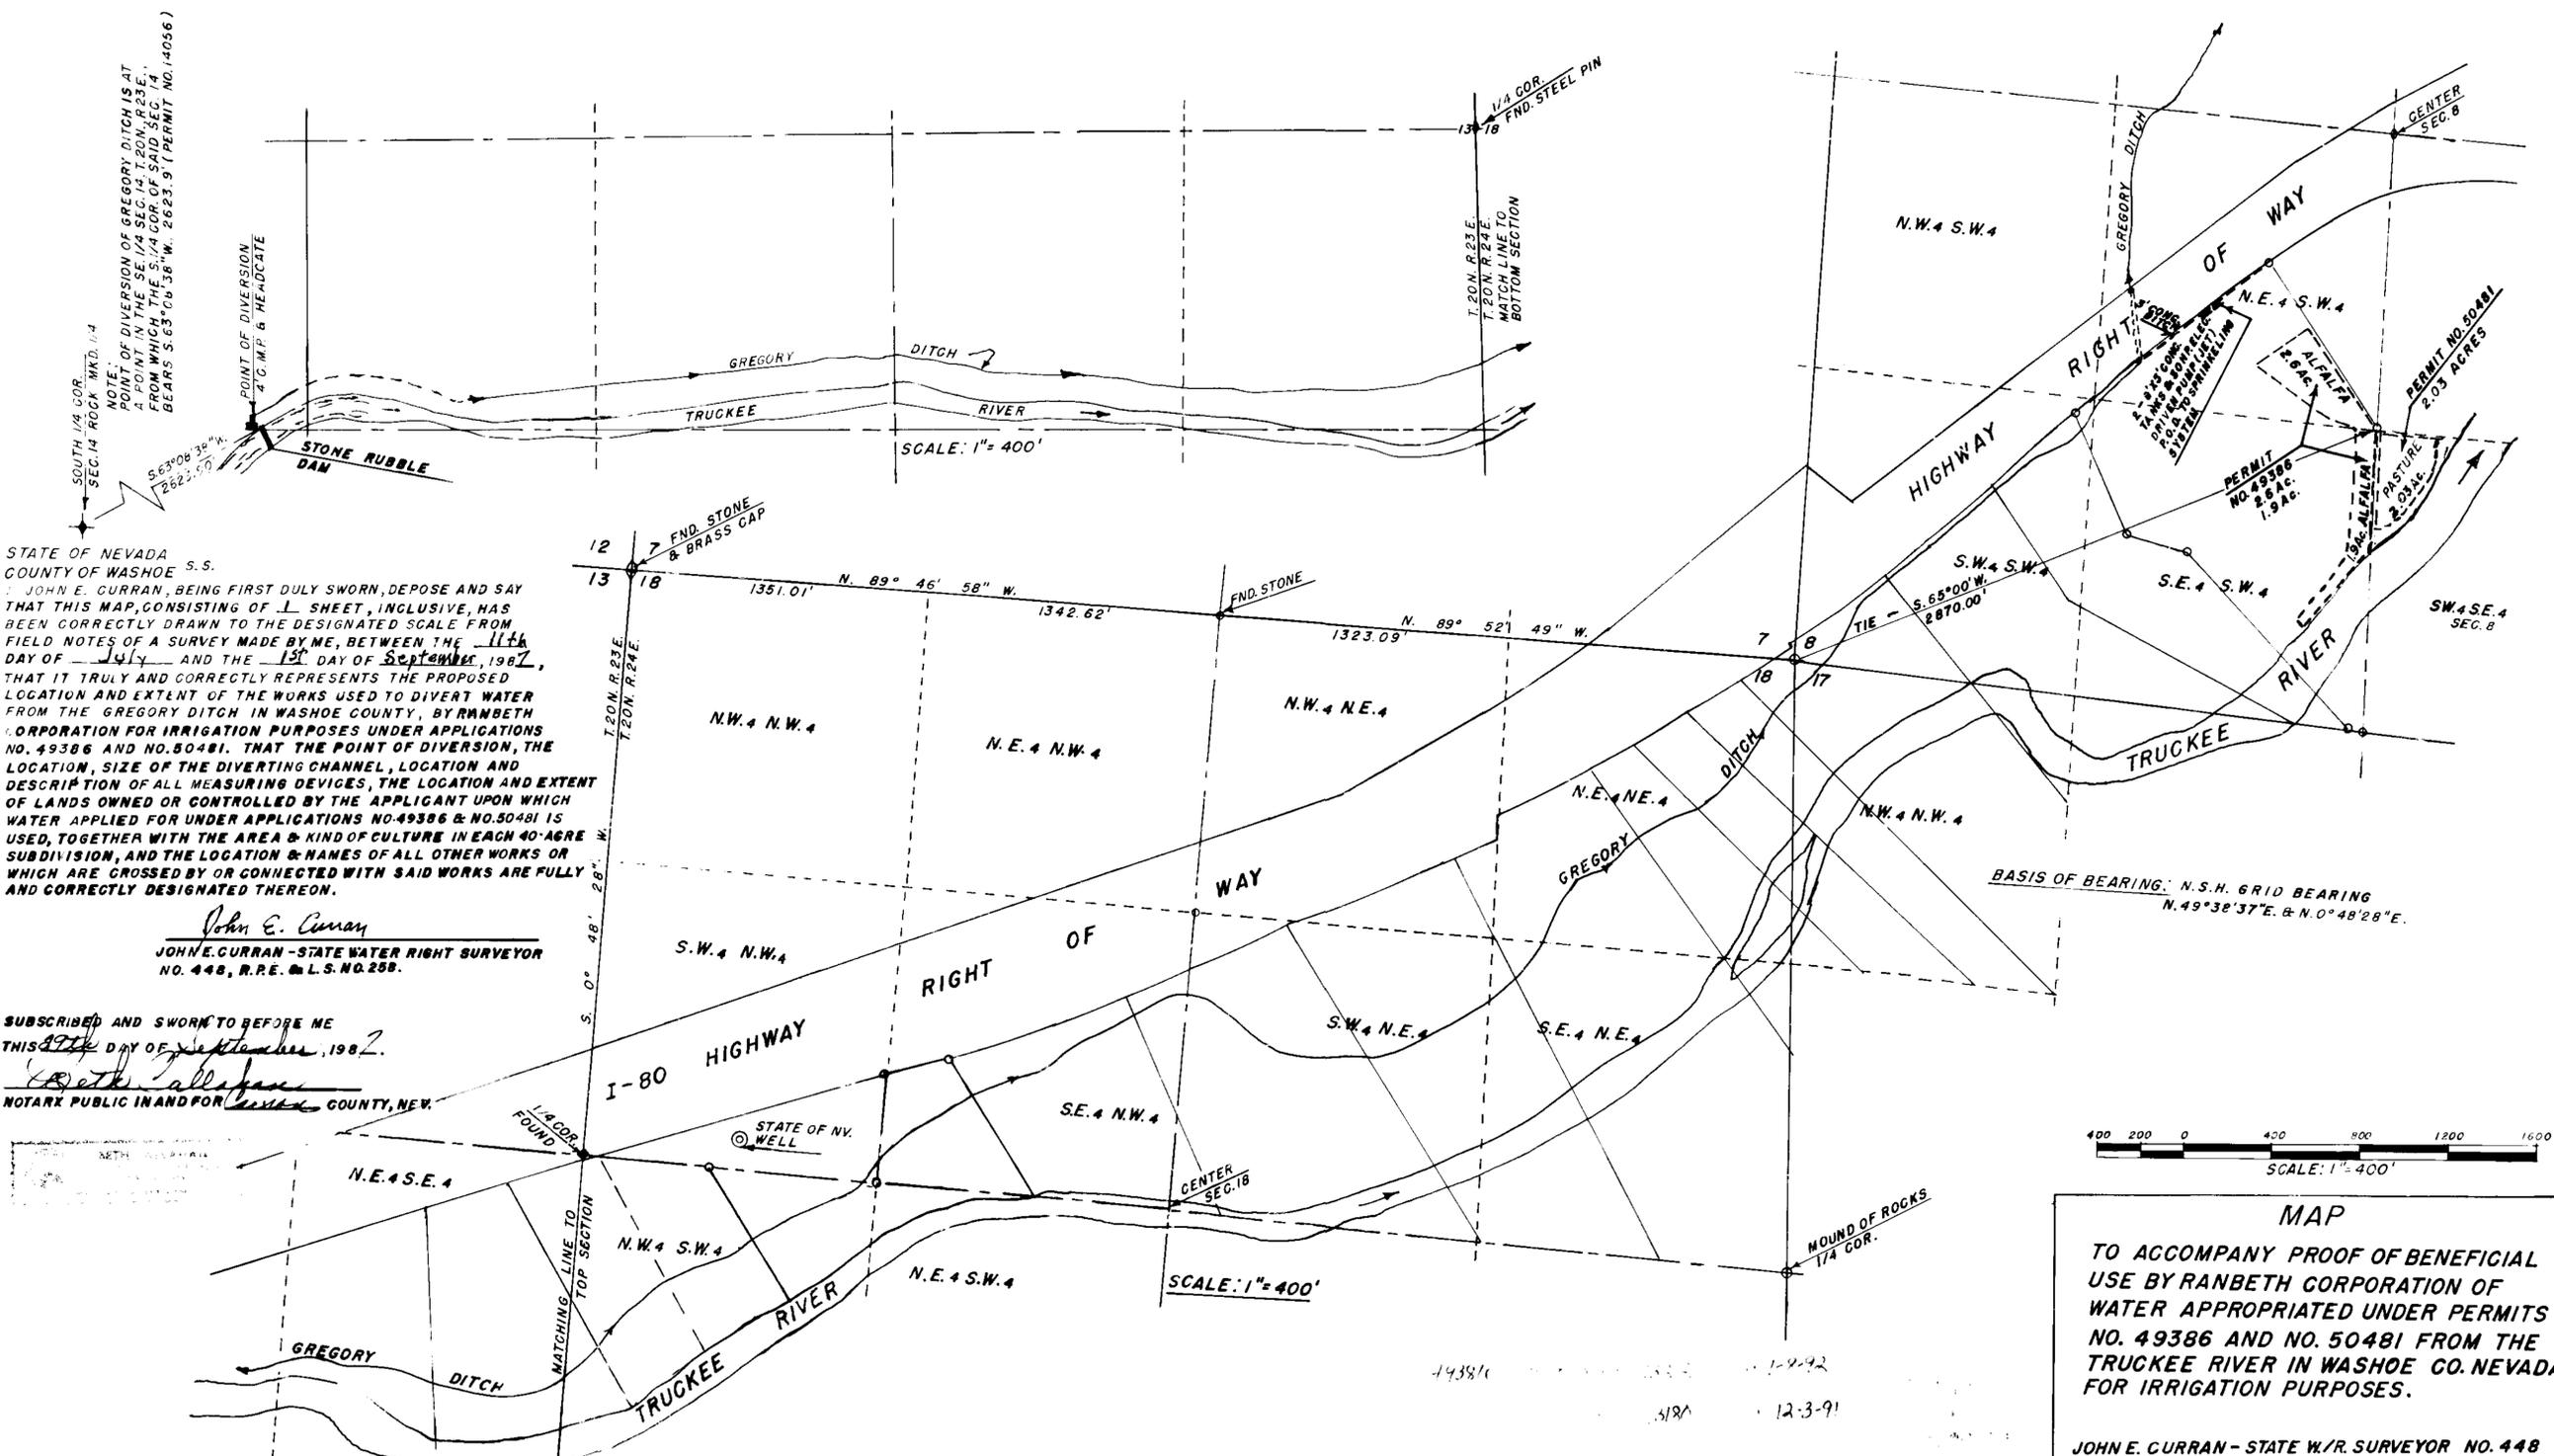

STATE OF NEVADA
 COUNTY OF WASHOE S.S.
 JOHN E. CURRAN, BEING FIRST DULY SWORN, DEPOSE AND SAY THAT THIS MAP, CONSISTING OF 1 SHEET, INCLUSIVE, HAS BEEN CORRECTLY DRAWN TO THE DESIGNATED SCALE FROM FIELD NOTES OF A SURVEY MADE BY ME, BETWEEN THE 11th DAY OF July AND THE 13th DAY OF September, 1982, THAT IT TRULY AND CORRECTLY REPRESENTS THE PROPOSED LOCATION AND EXTENT OF THE WORKS USED TO DIVERT WATER FROM THE GREGORY DITCH IN WASHOE COUNTY, BY RANBETH CORPORATION FOR IRRIGATION PURPOSES UNDER APPLICATIONS NO. 49386 AND NO. 50481. THAT THE POINT OF DIVERSION, THE LOCATION, SIZE OF THE DIVERTING CHANNEL, LOCATION AND DESCRIPTION OF ALL MEASURING DEVICES, THE LOCATION AND EXTENT OF LANDS OWNED OR CONTROLLED BY THE APPLICANT UPON WHICH WATER APPLIED FOR UNDER APPLICATIONS NO. 49386 & NO. 50481 IS USED, TOGETHER WITH THE AREA & KIND OF CULTURE IN EACH 40-ACRE SUBDIVISION, AND THE LOCATION & NAMES OF ALL OTHER WORKS OR WHICH ARE CROSSED BY OR CONNECTED WITH SAID WORKS ARE FULLY AND CORRECTLY DESIGNATED THEREON.

John E. Curran
 JOHN E. CURRAN - STATE WATER RIGHT SURVEYOR
 NO. 448, R.R.E. & L.S. NO. 258.

SUBSCRIBED AND SWORN TO BEFORE ME
 THIS 17th DAY OF September, 1982.
Beth Callahan
 NOTARY PUBLIC IN AND FOR WASHOE COUNTY, NEV.



MAP
 TO ACCOMPANY PROOF OF BENEFICIAL
 USE BY RANBETH CORPORATION OF
 WATER APPROPRIATED UNDER PERMITS
 NO. 49386 AND NO. 50481 FROM THE
 TRUCKEE RIVER IN WASHOE CO. NEVADA
 FOR IRRIGATION PURPOSES.
 JOHN E. CURRAN - STATE W./R. SURVEYOR NO. 448