

CULTURAL MAP TABULATION

| SECTION | SUBDIVISION | TOWN-SHIP | RANGE | CULTIVATED ACREAGE | DESCRIPTION OF CULTURE |
|---------|----------------------|-----------|-------|--------------------|---------------------------|
| 17 | SW 1/4 SW 1/4 SE 1/4 | 15N 42E | | 0.78 AC. | CRESTED WHEAT/PASTURE MIX |
| 17 | SW 1/4 SW 1/4 SE 1/4 | 15N 42E | | 0.66 AC. | MATURE PASTURE |

STATE OF NEVADA
COUNTY OF NYE

I, MARVIN H. HAMRICK, BEING FIRST DULY SWORN, DEPOSE AND SAY THAT THIS MAP, CONSISTING OF ONE SHEET, HAS BEEN CORRECTLY DRAWN TO THE DESIGNATED SCALE FROM FIELD NOTES OF A SURVEY MADE BY ME, OR UNDER MY SUPERVISION AND DIRECTION, ON SEPTEMBER 15, 1995; THAT IT TRULY AND CORRECTLY REPRESENTS THE PROPOSED LOCATION AND EXTENT OF THE WORKS USED TO DIVERT WATER FROM AN NANCY SPRING, IN NYE COUNTY, NEVADA BY MICHAEL A. BELLO FOR IRRIGATION AND DOMESTIC PURPOSES UNDER PERMIT NO. 49514. THAT THE POINT OF DIVERSION, THE LOCATION, SIZE OF THE DIVERTING CHANNEL OR OTHER CONDUIT, LOCATION AND DESCRIPTION OF ALL MEASURING DEVICES, THE LOCATION AND EXTENT OF LANDS OWNED OR CONTROLLED BY THE APPLICANT UPON WHICH WATER APPLIED FOR UNDER PERMIT NO. 49514 IS USED, TOGETHER WITH THE AREA AND KIND OF CULTURE IN EACH 40-ACRE SUBDIVISION, AND THE LOCATION AND NAMES OF ALL OTHER WORKS ARE FULLY AND CORRECTLY DESIGNATED THEREON.


Marvin H. Hamrick
MARVIN H. HAMRICK (WTR. SURVEYOR) 614

KATIE OSGOOD
Notary Public - State of Nevada
Appointment Record in Nye County
MY APPOINTMENT EXPIRES JULY 22, 1996

SUBSCRIBED AND SWORN BEFORE ME
THIS 21st DAY OF SEPTEMBER 1995.

Katie Osgood
NOTARY PUBLIC IN AND FOR WASHOE COUNTY, NEVADA.
MY COMMISSION EXPIRES 7/22/97, 1996.

PARCEL 8
PARCEL MAP FILE NO. 75537

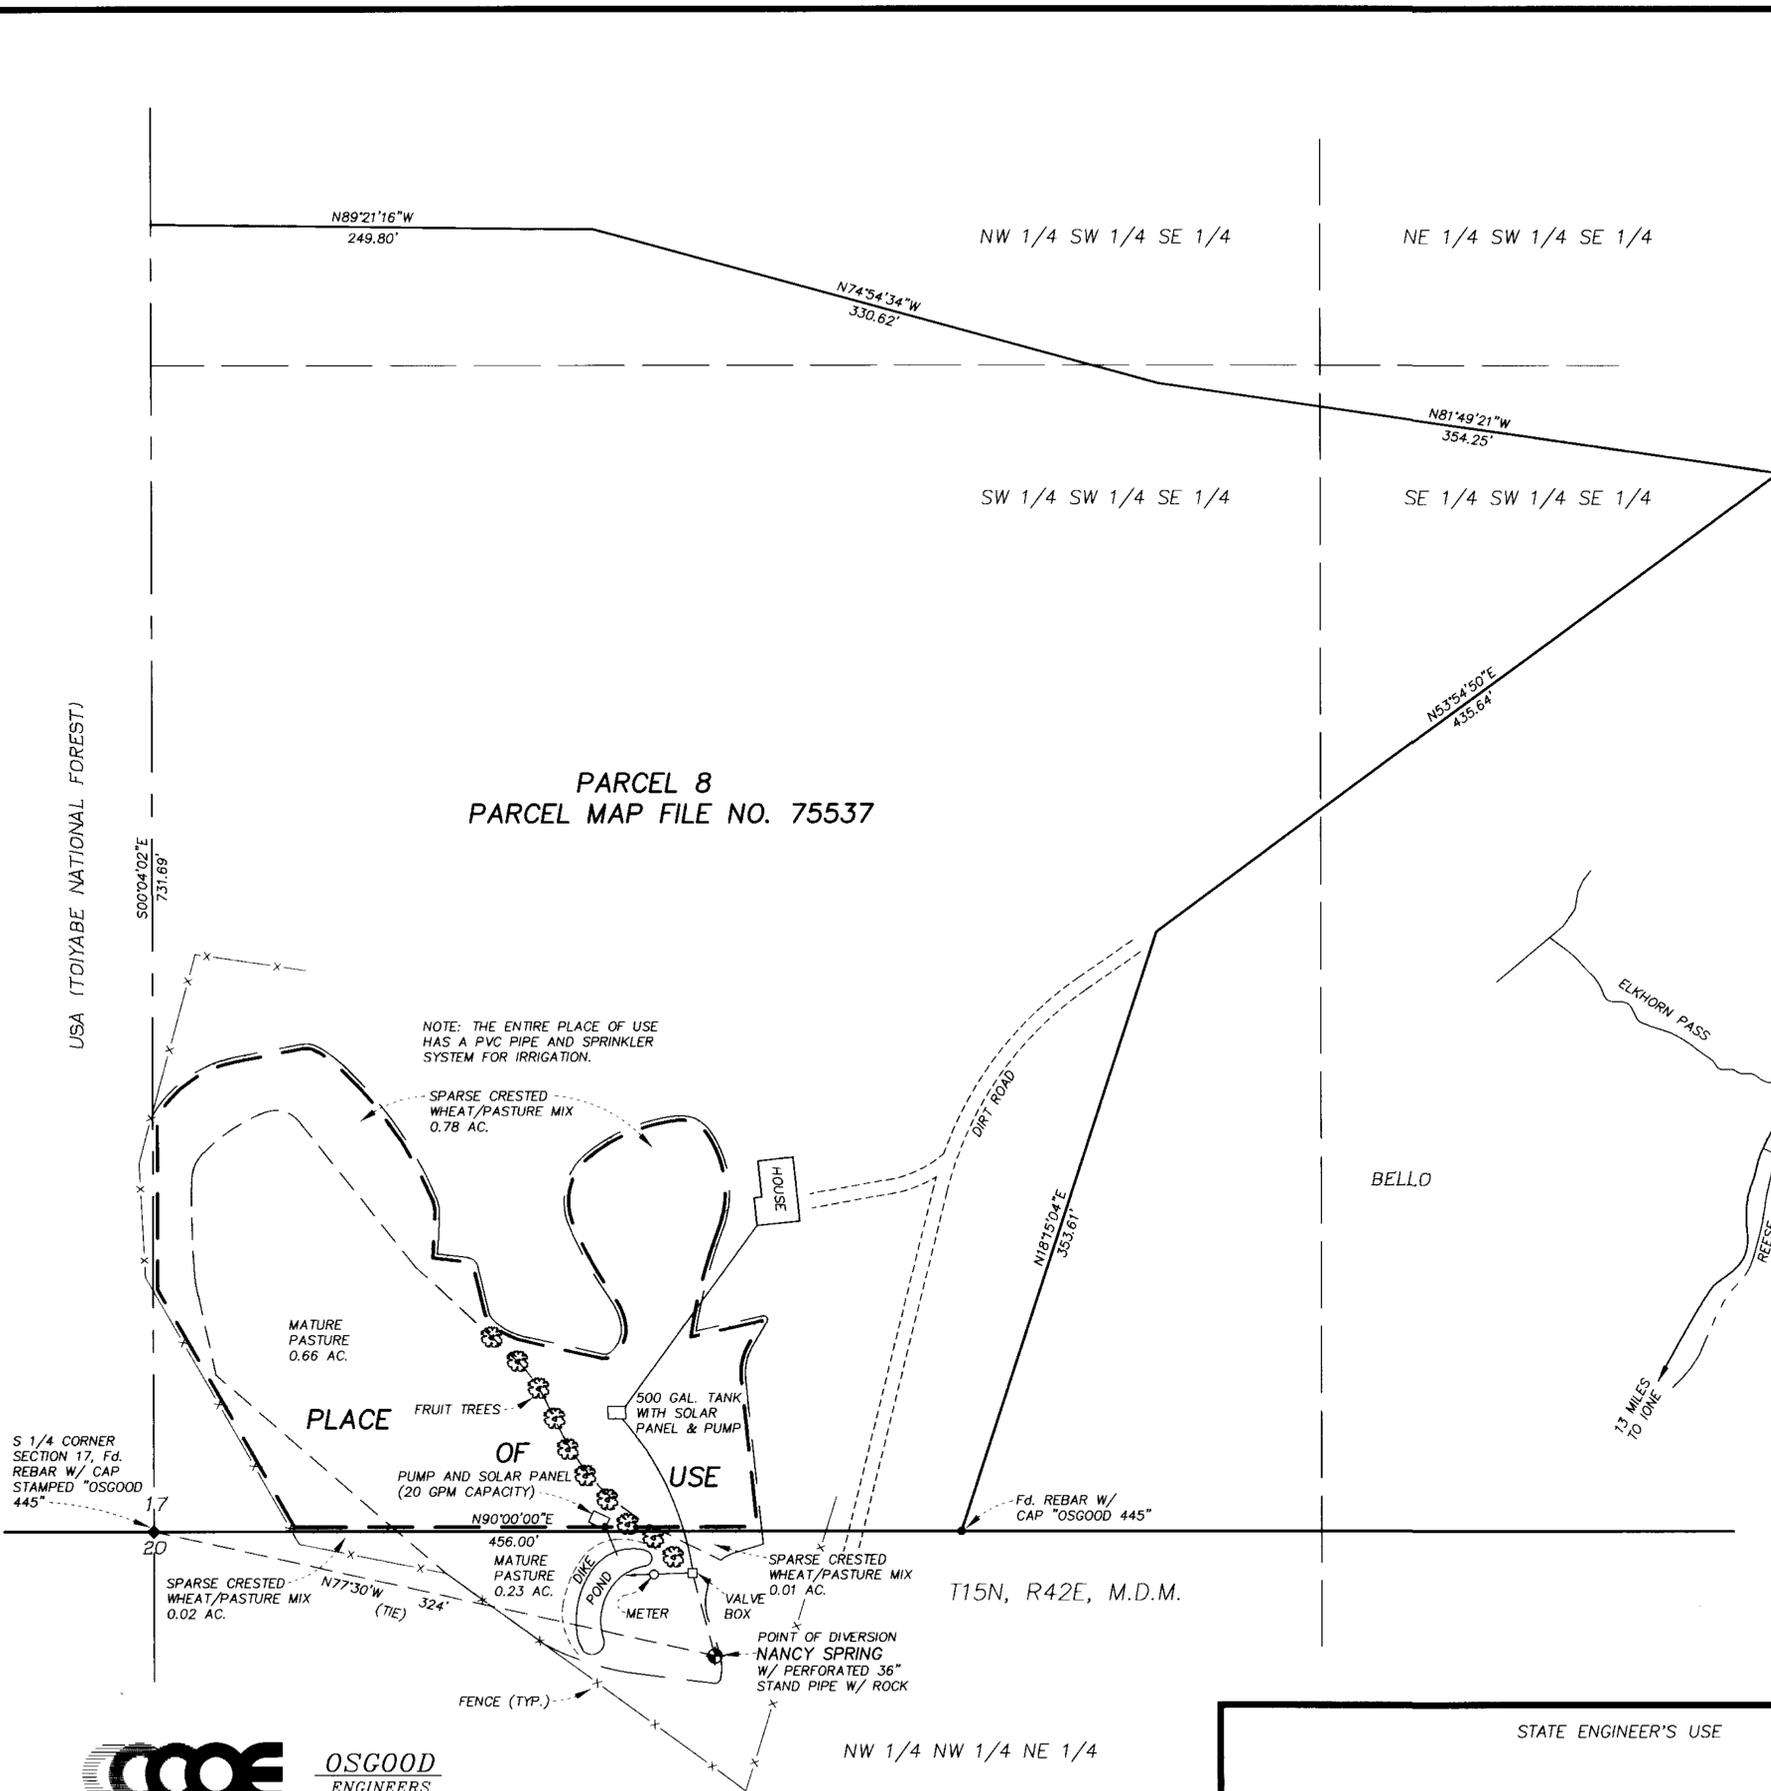

NOTE: THE ENTIRE PLACE OF USE HAS A PVC PIPE AND SPRINKLER SYSTEM FOR IRRIGATION.

SPARSE CRESTED WHEAT/PASTURE MIX 0.78 AC.

MATURE PASTURE 0.66 AC.

PLACE OF USE

FRUIT TREES

HOUSE

500 GAL. TANK WITH SOLAR PANEL & PUMP

PUMP AND SOLAR PANEL (20 GPM CAPACITY)

SPARSE CRESTED WHEAT/PASTURE MIX 0.02 AC.

MATURE PASTURE 0.23 AC.

SPARSE CRESTED WHEAT/PASTURE MIX 0.01 AC.

POINT OF DIVERSION NANCY SPRING W/ PERFORATED 36" STAND PIPE W/ ROCK

FENCE (TYP.)

USA (TOiyABE NATIONAL FOREST)

S 1/4 CORNER SECTION 17, Fd. REBAR W/ CAP STAMPED "OSGOOD 445"

500'04"02"E 731.69'

N89°21'16"W 249.80'

N74°54'34"W 330.62'

N81°49'21"W 354.25'

N53°54'50"E 435.64'

M18°15'04"E 333.67'

N90°00'00"E

N77°30'W (TIE) 324'

456.00'

DIRT ROAD

ELKHORN PASS RIVER

ROAD

RELEASE

25 MILES TO AUSTIN

13 MILES TO IONE

T15N, R42E, M.D.M.

17

SITE

VICINITY MAP NOT TO SCALE

SCALE: 1" = 50'

GRAPHIC SCALE

(IN FEET)
1 inch = 50 ft


BASIS OF BEARINGS: 2ND PARCEL MAP FOR BARTLEY H. & LILLY E. O'TOOLE, FILE NO. 75537 IN THE OFFICIAL RECORDS OF NYE COUNTY, NEVADA

STATE ENGINEER'S USE

MAP TO ACCOMPANY PROOF OF BENEFICIAL USE UNDER PERMIT NO. 49514 FOR IRRIGATION AND DOMESTIC USE BY MICHAEL A. BELLO FROM NANCY SPRING NYE CO. - NEVADA SHEET 1 OF 1

49514 CERTIFICATE NO. 14633 ISSUED 07-15-97

OSGOOD ENGINEERS
SURVEYING FOR NEVADANS SINCE 1925
CIVIL ENGINEERS • TRAFFIC • SURVEYORS
AIR QUALITY • PLANNERS
130 VINE ST., RENO, NEVADA 89503 • (702)329-2911

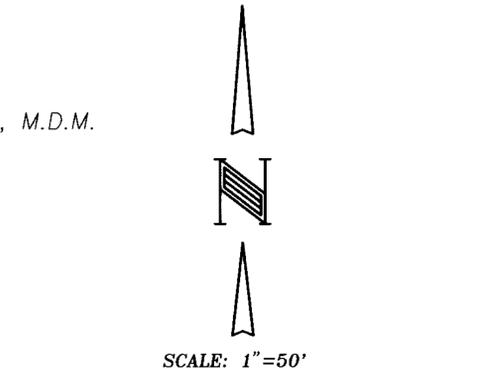

OSGOOD ENGINEERS
SURVEYING FOR NEVADANS SINCE 1925
CIVIL ENGINEERS • TRAFFIC • SURVEYORS
AIR QUALITY • PLANNERS
130 VINE ST., RENO, NEVADA 89503 • (702)329-2911

49514 CERTIFICATE NO. 14633 ISSUED 07-15-97