


SECTION	SUB-DIVISION	TOWN-SHIP	RANGE	CULTIVATED ACREAGE	DESCRIPTION OF CULTURE	DATE OF FIRST CULTURE
28	S 1/2, SE 1/4, NE 1/4	47 N	58 E M.D.B&M	5.0	HOUSEHOLD LAWN & GARDEN	

T.47 N., R.58 E.
MT. DIABLO BASELINE & MERIDIAN - ELKO COUNTY, NEVADA

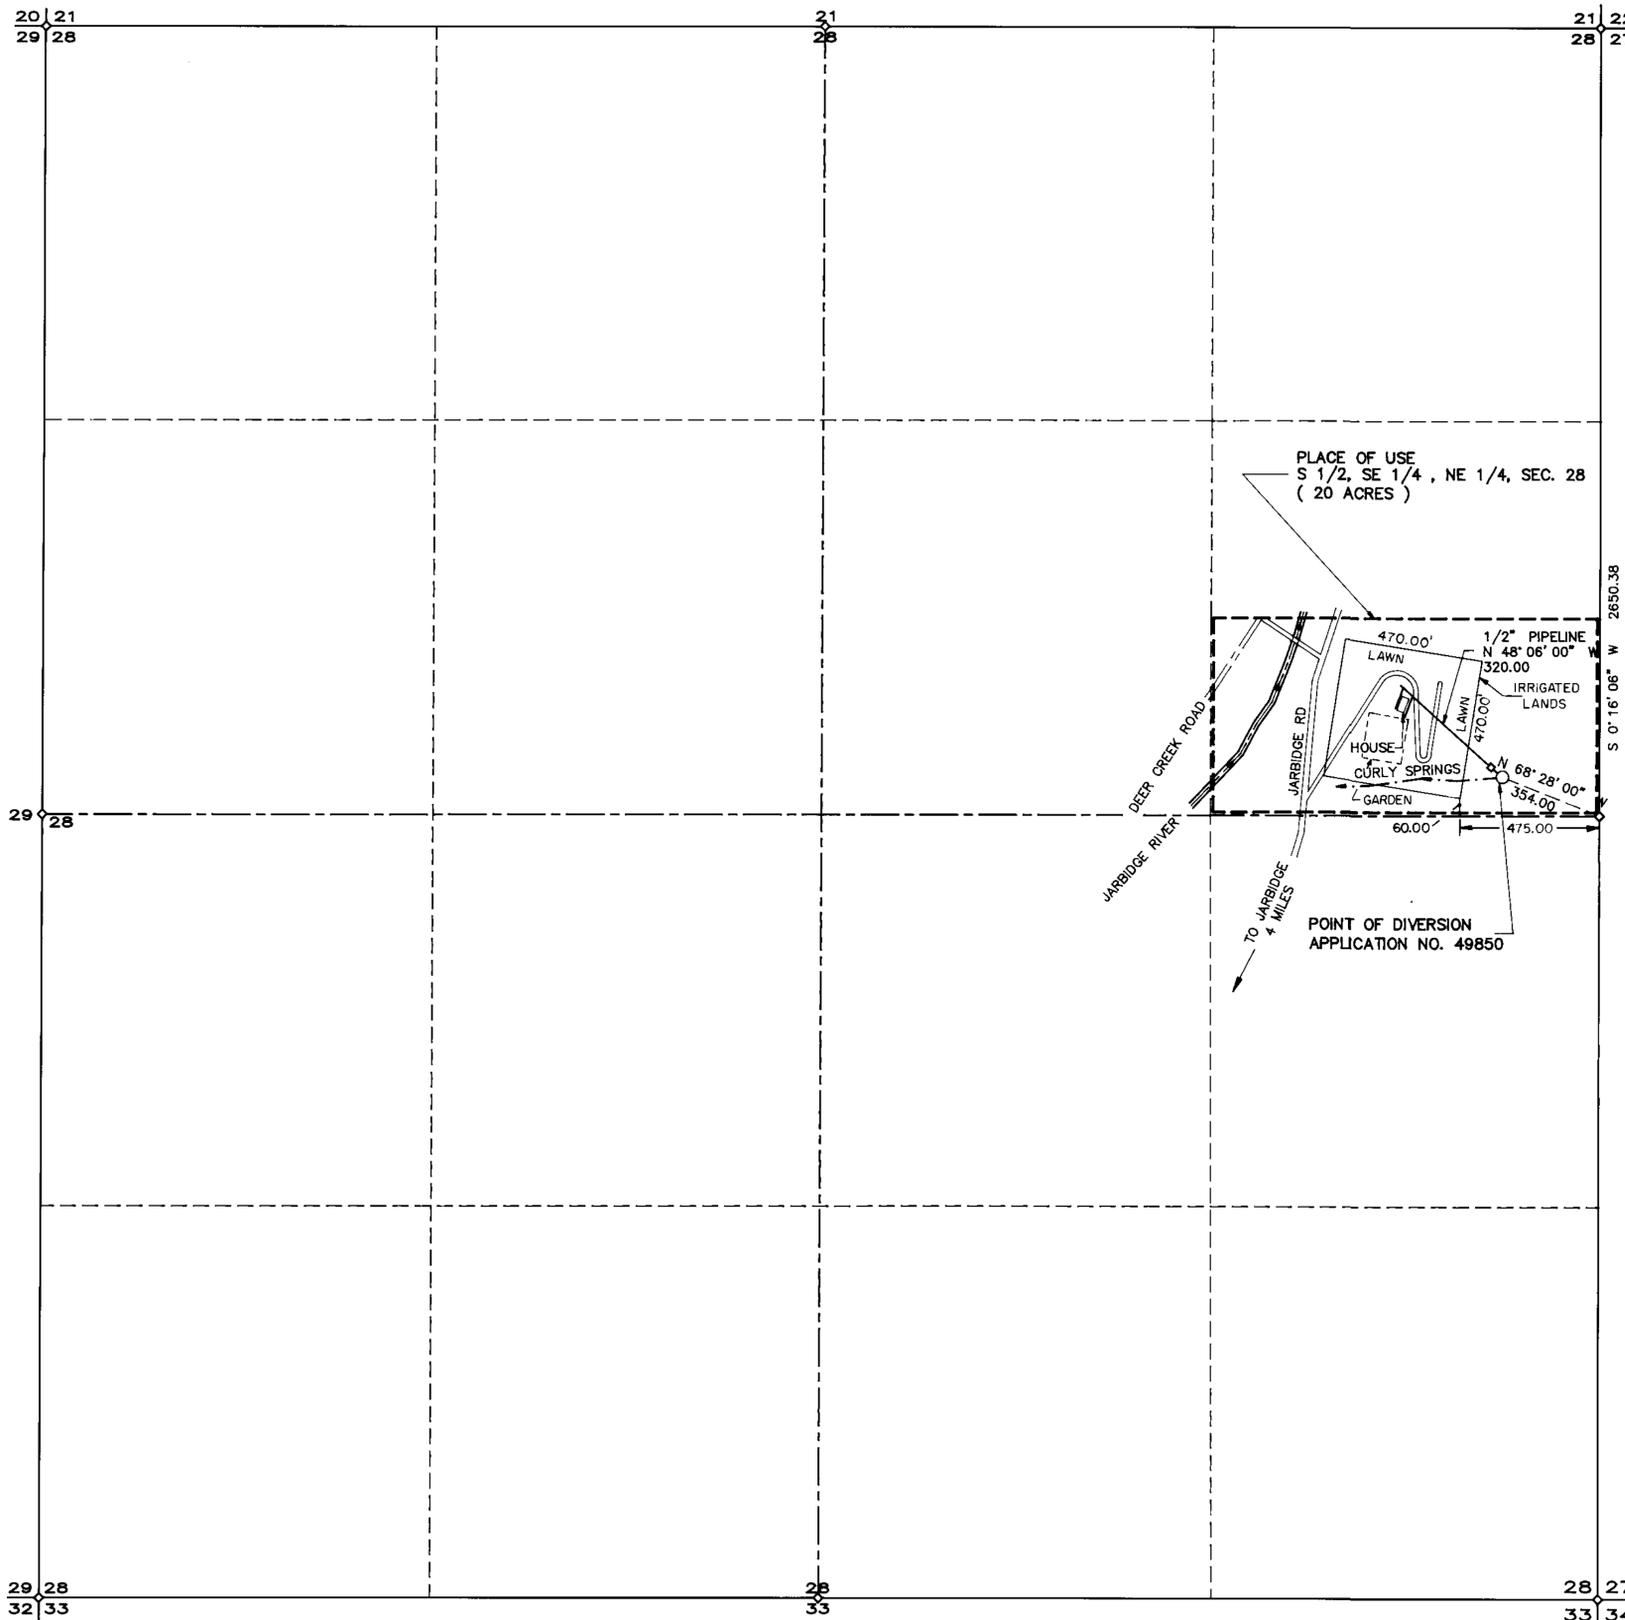

BASIS OF BEARING: REFER TO RECORD OF SURVEY FOR DAVID WILLIAMS AND BOB BARTON RECORDED AS FILE NO. 211854, JAN. 2, 1986, AS MEASURED FROM FOUND G.L.O. BRASS CAP MONUMENTS.

NOTE: ALL SECTION AND 1/4 CORNERS SHOWN HEREON ARE BRASS CAP MONUMENTS AS SET BY THE G.L.O. IN 1918.

STATE OF NEVADA)
)SS
COUNTY OF ELKO)

I, DENNIS C. ZIMMERMAN, BEING FIRST DULY SWORN, DEPOSE AND SAY THAT THIS MAP, CONSISTING OF 1 SHEET, HAS BEEN CORRECTLY DRAWN TO THE DESIGNATED SCALE FROM FIELD NOTES OF A SURVEY MADE BY ME, (OR UNDER MY SUPERVISION AND DIRECTION), THE 23RD DAY OF MAY, 1990; THAT IT TRULY AND CORRECTLY REPRESENTS THE PROPOSED LOCATION AND EXTENT OF THE WORKS USED TO DIVERT WATER FROM CURLY SPRINGS, IN ELKO COUNTY, BY DAVID MARK WILLIAMS FOR DOMESTIC AND IRRIGATION PURPOSES UNDER APPLICATION NO. 49850. THAT THE POINT OF DIVERSION, THE LOCATION, SIZE OF THE DIVERTING CHANNEL, LOCATION AND DESCRIPTION OF ALL MEASURING DEVICES, THE LOCATION AND EXTENT OF LANDS OWNED OR CONTROLLED BY THE APPLICANT UPON WHICH WATER APPLIED FOR UNDER APPLICATION NO. 49850 IS USED, TOGETHER WITH THE AREA AND KIND OF CULTURE IN EACH 40-ACRE SUBDIVISION, AND THE LOCATION AND NAMES OF ALL OTHER WORKS OR STREAMS WHICH ARE CROSSED BY OR CONNECTED WITH SAID WORKS ARE FULLY AND CORRECTLY DESIGNATED THEREON.




STATE OF IDAHO)
)SS
COUNTY OF TWIN FALLS)

ON THIS 24th DAY OF September, 1991, BEFORE ME, THE UNDERSIGNED A NOTARY PUBLIC IN AND FOR SAID STATE PERSONALLY APPEARED DENNIS C. ZIMMERMAN, KNOWN TO ME TO BE THE INDIVIDUAL THAT EXECUTED THE WITHIN INSTRUMENT AND ACKNOWLEDGE TO ME THAT HE EXECUTED THE SAME.

IN WITNESS WHEREOF, I HAVE HERETO SET MY HAND AND SEAL THE DAY AND YEAR IN THIS CERTIFICATE FIRST ABOVE WRITTEN.

MY COMMISSION
EXPIRES: 12/1/94

Sharon A. Crocker
NOTARY PUBLIC FOR IDAHO
RESIDING AT TWIN FALLS, IDAHO

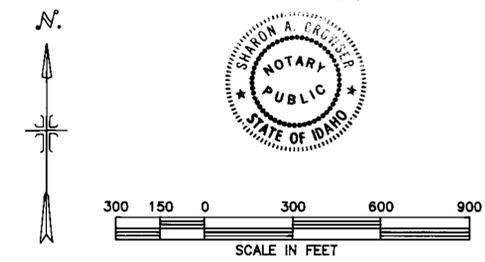

FILED
JAN 19 1991
STATE ENGINEER'S OFFICE

119850

MAP
TO ACCOMPANY PROOF OF APPLICATION OF
WATER TO BENEFICIAL USE
BY
DAVID WILLIAMS
OF CURLY SPRINGS

LOCATED IN THE S 1/2, SE 1/4, NE 1/4,
SECTION 28, T.47 N., R.58 E., M.D.B. & M.
ELKO COUNTY, NEVADA

JUB
ENGINEERS SURVEYORS PLANNERS

J-U-B ENGINEERS, Inc.
Engineers Surveyors Planners
Twin Falls, Idaho

ACAD DWG: 19063 PLOT SCALE: 1=300
DES. DR. LJ CK. DZ SHEET 1 OF 1
SCALE: 1=300' DATE: SEPT. 1991 DWG. NO. T910916

CERTIFICATE No. 13035 ISSUED 5-7-93

STATE ENGINEER'S OFFICE

JAN 19 1991 P.4:13

JAN 19 1991

19850