


SECTION	SUBDIVISION	TOWNSHIP	RANGE	CULTIVATED ACREAGE	DESCRIPTION OF CULTURE	DATE OF FIRST CULTURE
7	NW1/4SE1/4	T21N	R53E	2.50	ALFALFA	
7	NE1/4SE1/4	T21N	R53E	31.42	ALFALFA	
7	SE1/4SE1/4	T21N	R53E	31.42	ALFALFA	
7	SW1/4SE1/4	T21N	R53E	32.30	ALFALFA	
7	SE1/4SW1/4	T21N	R53E	26.23	ALFALFA	
7	SE1/4SW1/4	T21N	R53E	0.11	GRAIN	
7	SW1/4SW1/4	T21N	R53E	29.52	GRAIN	
TOTAL CULTIVATED ACREAGE = 153.50 ACRES						

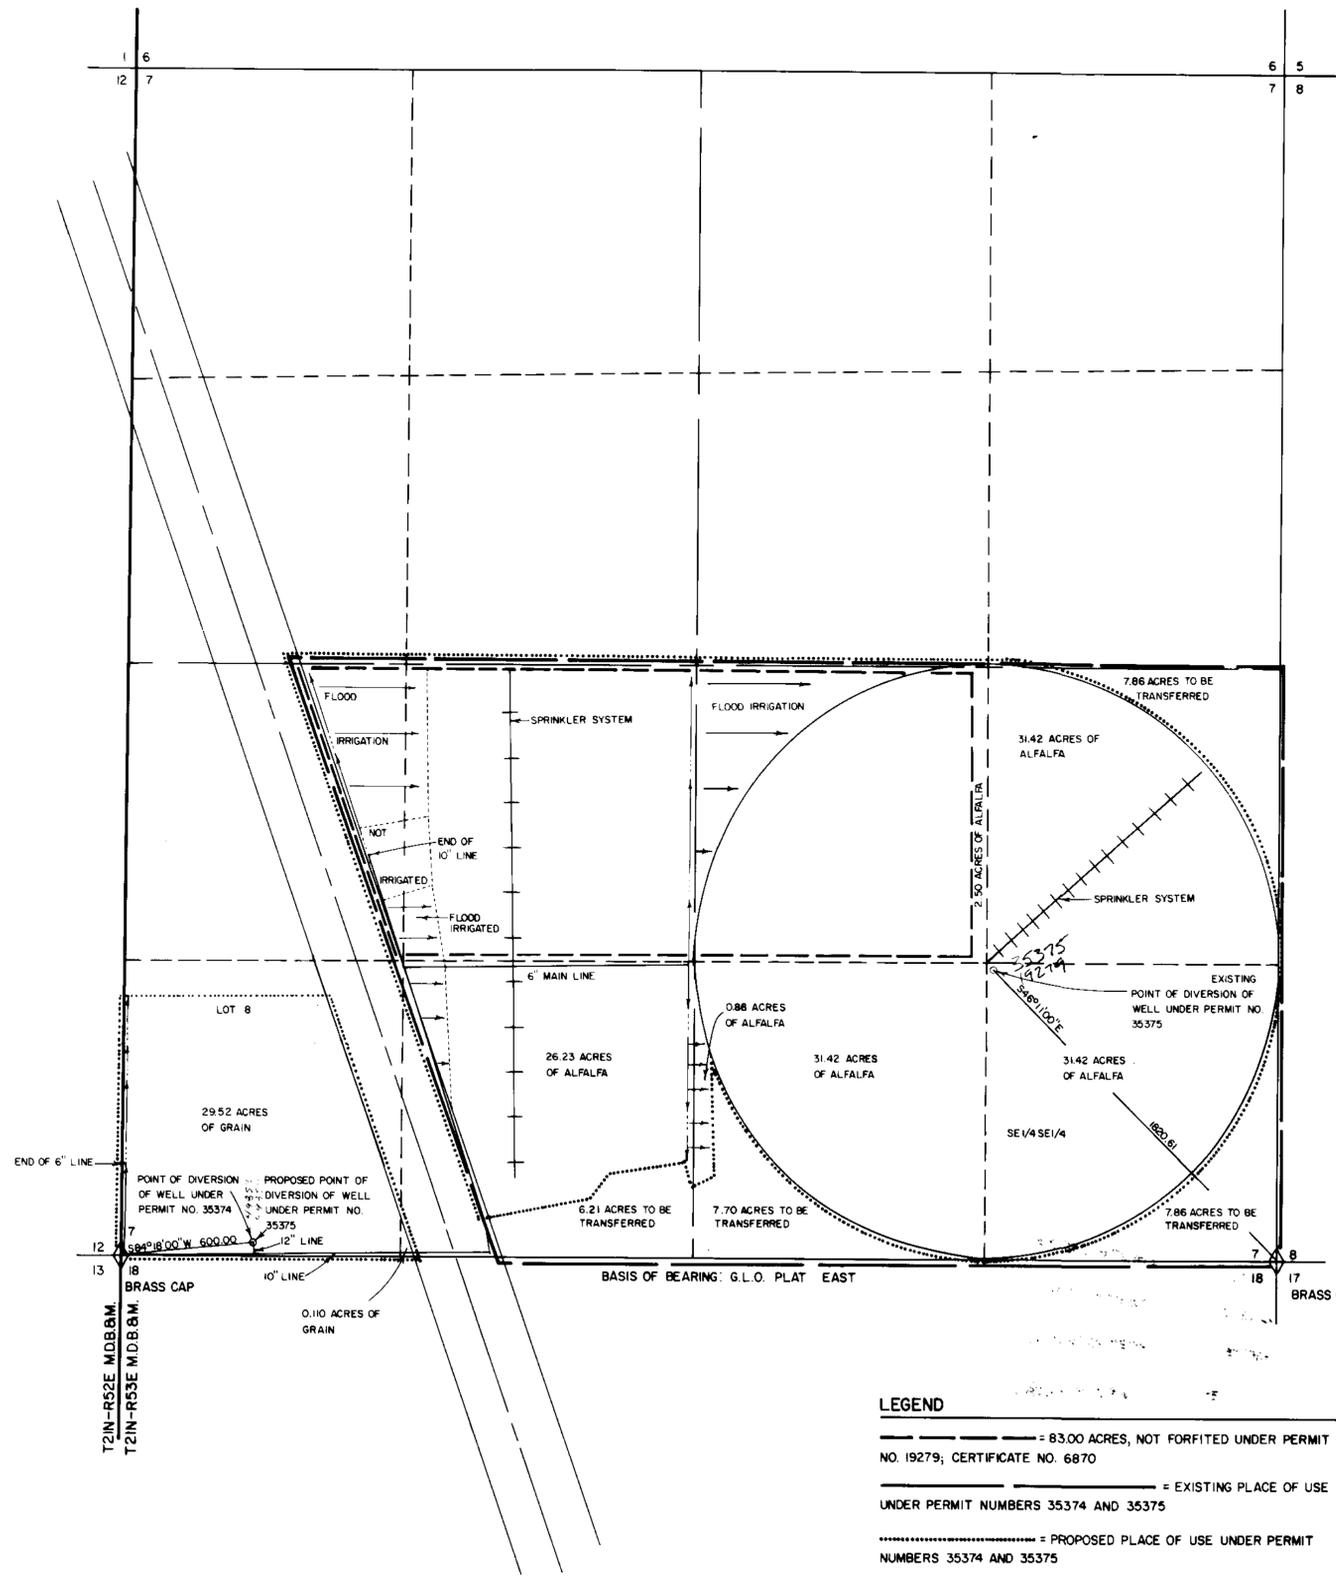


STATE OF NEVADA } S.S.
 COUNTY OF ELKO }

I, Alan S. Boyack, being first duly sworn, depose and say that this map, consisting of one sheet, has been correctly drawn to the designated scale from field notes of a survey made under my supervision and direction, between the 24th day of July, 1985, and the 25th day of July, 1985; that it truly and correctly represents the proposed location and extent of the works used to divert water from underground in Eureka County, by W.E. & Barbara J. Rouse for irrigation purposes. That the proposed point of diversion, the approximate location and size of the diverting channel, all reservoirs or basins, the location and names of all other works which will cross or connect with the proposed works, and the boundary of all lands, showing by 40-acre subdivision, are fully and correctly designated thereon.

Alan S. Boyack
 State Water Right Subdivisor No. 358

Subscribed and Sworn to before me this 25th day of April, 1986

Linda S. Reynolds
 Notary Public in and for Elko County, Nevada

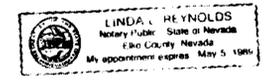

35374 CERTIFICATE NO. 1198 ISSUED 7/6/89
 35375 CERTIFICATE NO. 12194 ISSUED 7/6/89
 49853 CERTIFICATE NO. 12206 ISSUED 7/8/89
 49854 CERTIFICATE NO. 12207 ISSUED 7/8/89



LEGEND
 - - - - - = 83.00 ACRES, NOT FORFITED UNDER PERMIT NO. 19279; CERTIFICATE NO. 6870
 - - - - - = EXISTING PLACE OF USE UNDER PERMIT NUMBERS 35374 AND 35375
 - - - - - = PROPOSED PLACE OF USE UNDER PERMIT NUMBERS 35374 AND 35375
 - - - - - = IRRIGATION DITCH

STATE ENGINEERS (E.T.)
 86 APR 28 1986

FILED
 APR 28 1986
 STATE ENGINEER'S OFFICE

49853-54
 MAP TO ACCOMPANY APPLICATION TO CHANGE THE POINT OF DIVERSION AND A 29.63ACRE PORTION OF THE PLACE OF USE UNDER PERMIT NO. 35375 AND TO CHANGE A 29.63ACRE PORTION OF THE PLACE OF USE UNDER PERMIT NO. 35374 FOR IRRIGATION FROM AN UNDERGROUND SOURCE BY W.E. AND BARBARA J. ROUSE.

BOYACK SURVEYING ELKO, NEVADA W-86007

35375 35374 49854 49853