


T. 14 N., R. 20 E.

PERMIT 28335					
SECTION	SUBDIVISION	TOWNSHIP	RANGE	CULTIVATED ACREAGE	DESCRIPTION OF CULTURE
33	NW ⁴ NW ⁴	14 N	20 E	2.5	
TOTAL ACREAGE				2.5	

PERMIT 28630					
SECTION	SUBDIVISION	TOWNSHIP	RANGE	CULTIVATED ACREAGE	DESCRIPTION OF CULTURE
33	NW ⁴ NW ⁴	14 N	20 E	2.5	
TOTAL ACREAGE				2.5	

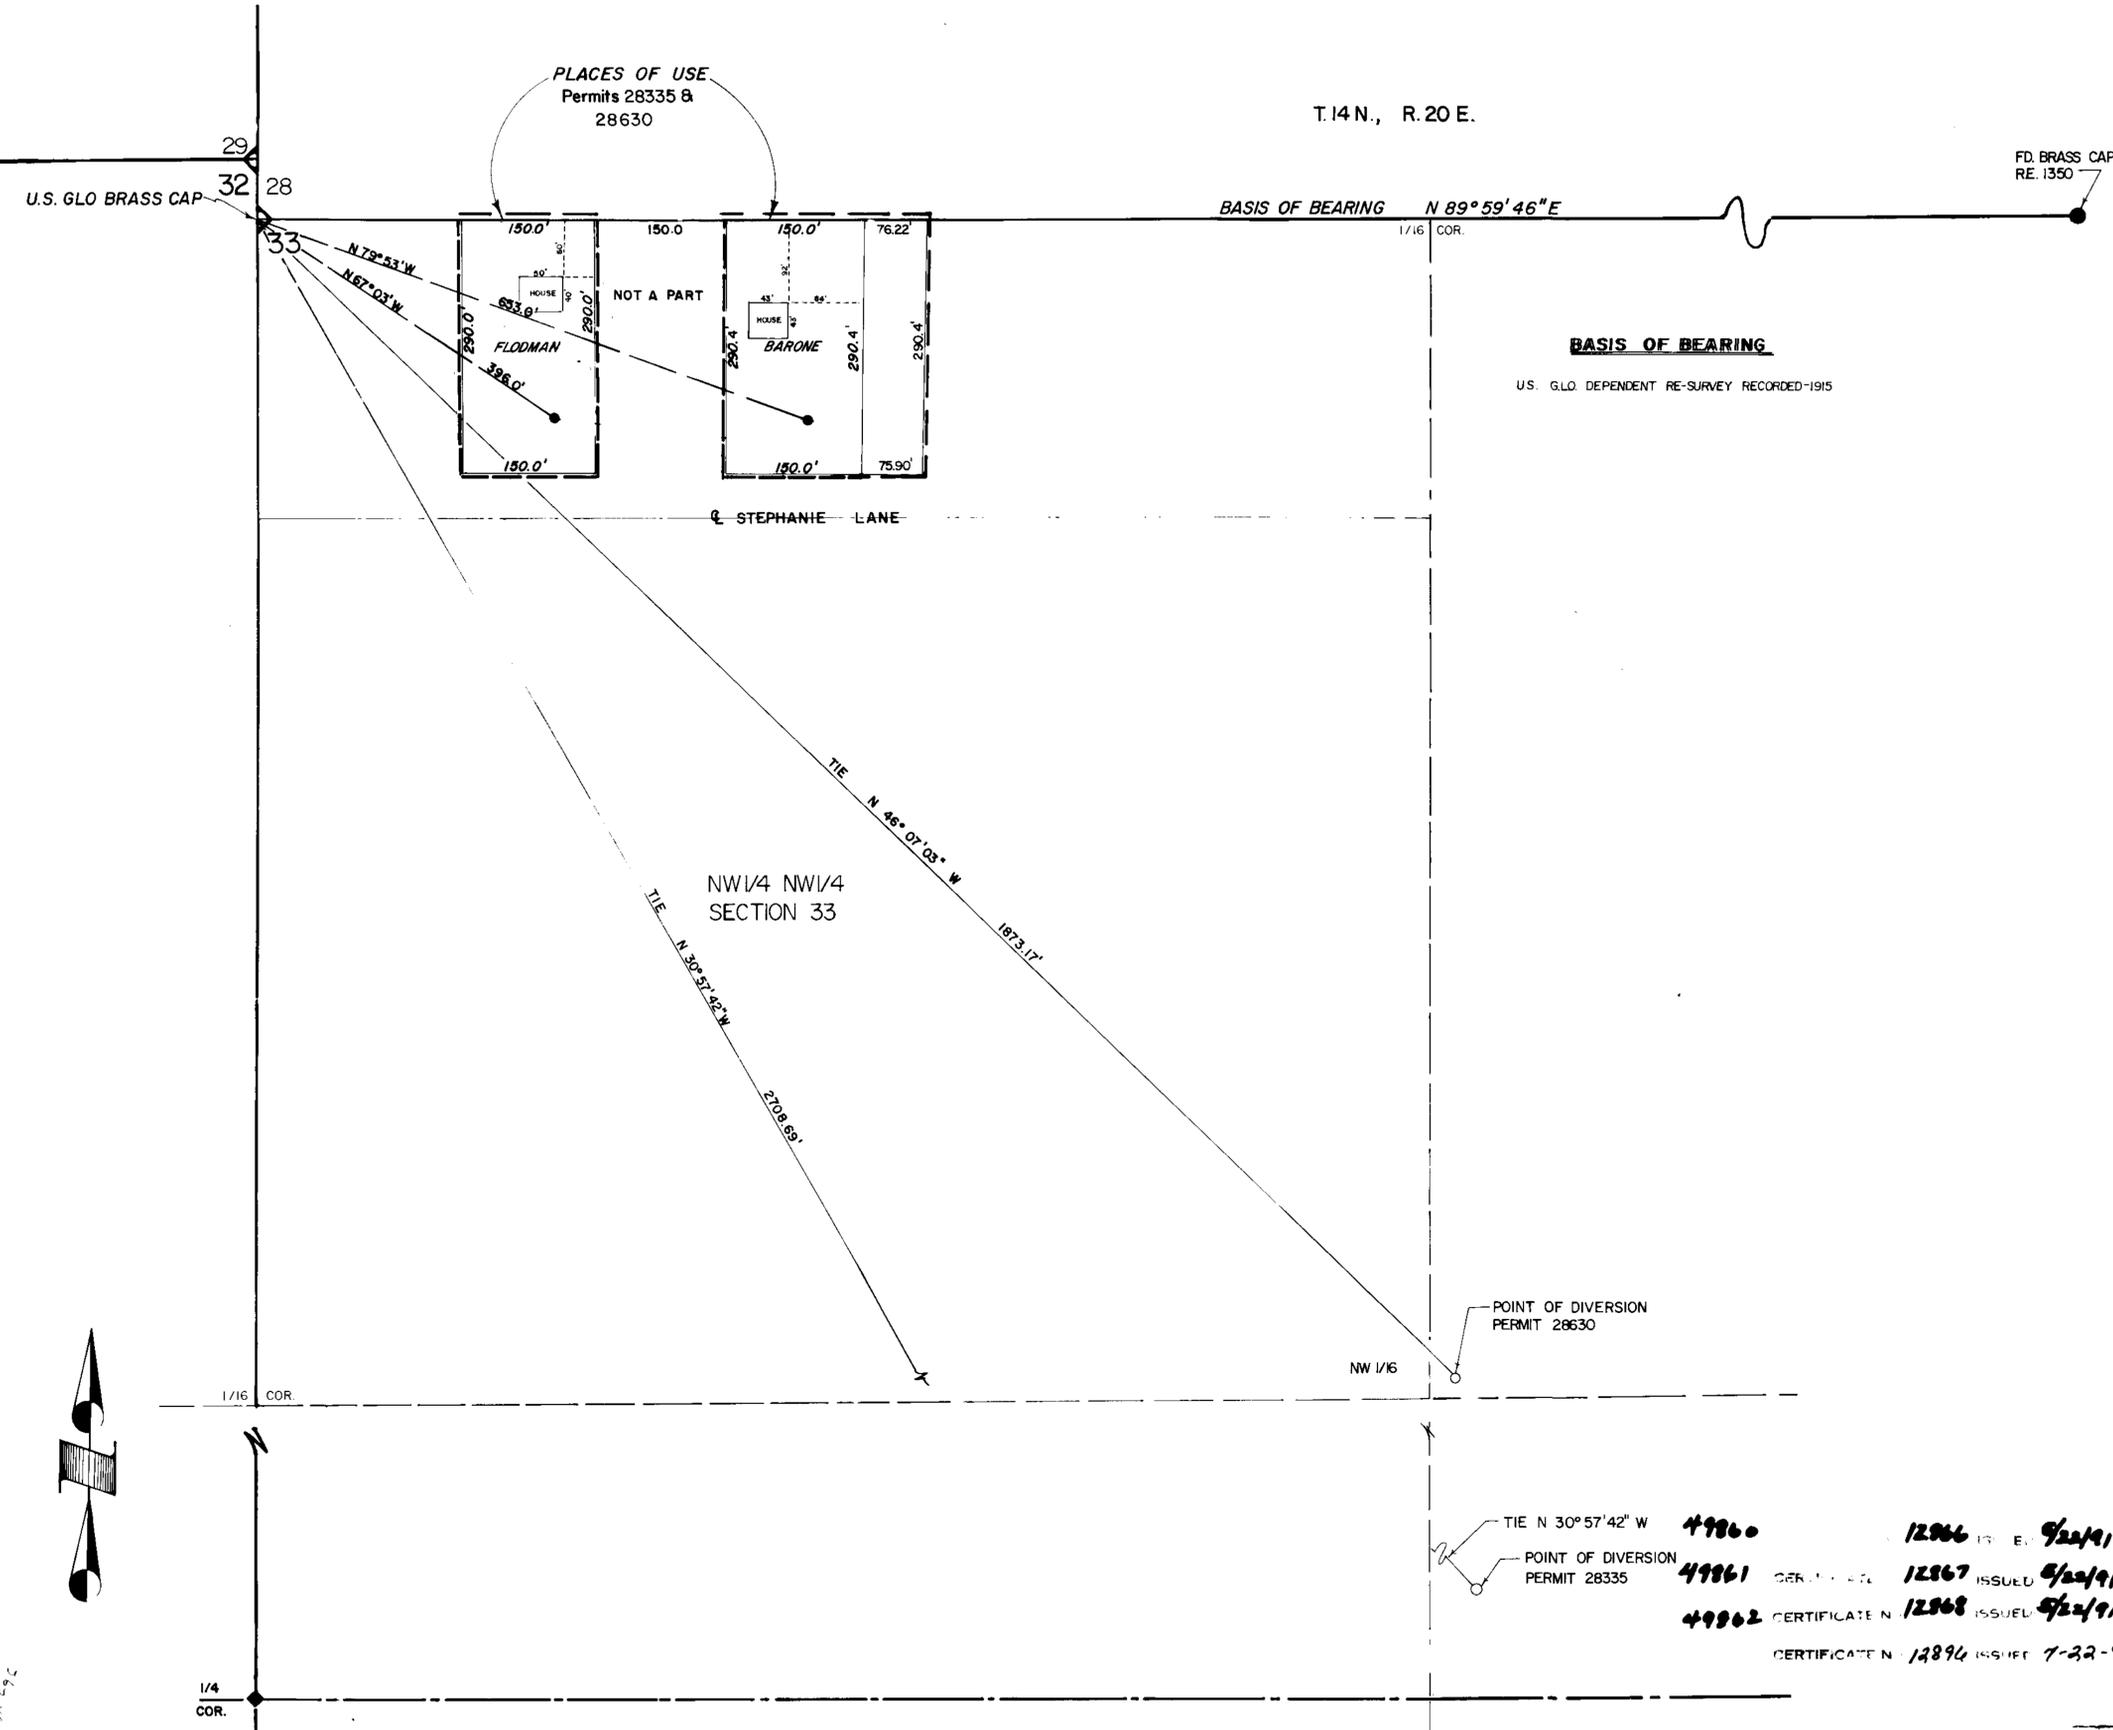

BASIS OF BEARING

U.S. G.L.D. DEPENDENT RE-SURVEY RECORDED-1915

STATE OF NEVADA S.S.
DOUGLAS COUNTY



I, B. J. VASEY, BEING FIRST DULY SWORN, DEPOSE AND SAY THAT THIS MAP, CONSISTING OF ONE (1) SHEET, HAS BEEN CORRECTLY DRAWN TO THE DESIGNATED SCALE FROM FIELD NOTES OF A SURVEY MADE BY ME, ON THE 2nd DAY OF DECEMBER, 1985, BY _____, THAT IT TRULY AND CORRECTLY REPRESENTS THE LOCATION AND EXTENT OF THE WORKS USED TO DIVERT WATER FROM AN UNDERGROUND SOURCE IN DOUGLAS COUNTY, BY L.C. AND GERALDINE BARONE AND HARRY AND BETTY FLODMAN, FOR DOMESTIC, IRRIGATION AND STOCK WATERING PURPOSES. THAT THE POINT OF DIVERSION, LOCATION AND DESCRIPTION OF ALL MEASURING DEVICES, THE LOCATION AND EXTENT OF LANDS OWNED OR CONTROLLED BY THE APPLICANTS UPON WHICH WATER APPLIED FOR UNDER PERMITS 28335 AND 28630 USED TOGETHER WITH, THE AREA AND KIND OF CULTURE IN EACH 40 ACRE SUBDIVISION, AND THE LOCATION AND NAMES OF ALL OTHER WORKS WHICH ARE CROSSED BY OR CONNECTED WITH SAID WORKS ARE FULLY AND CORRECTLY DESIGNATED THEREON.

B. J. Vasey
STATE WATER RIGHT SURVEY NO. 306

SUBSCRIBED AND SWORN TO BEFORE ME THIS 1st DAY OF May, 1986, NOTARY PUBLIC IN AND FOR DOUGLAS COUNTY NV.

Paige Turnipseed

TIE N 30° 57' 42" W 49860
 POINT OF DIVERSION PERMIT 28335 49861
 49862
 CERTIFICATE N 12866 ISSUED 9/22/91
 12867 ISSUED 9/22/91
 12868 ISSUED 9/22/91
 CERTIFICATE N 12894 ISSUED 7-22-91

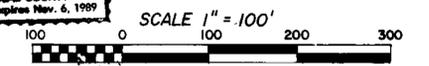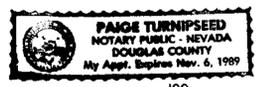

FILED
STATE ENGINEER'S OFFICE

MAP
TO ACCOMPANY APPLICATIONS TO CHANGE A PORTION OF THE POINTS OF DIVERSION OF PERMITS 28335 AND 28630 BY L.C. AND GERALDINE BARONE AND HARRY AND BETTY FLODMAN FROM AN UNDERGROUND WATERING PURPOSES

VASEY ENGINEERING CO., INC.
 Post Office Box 1164 • Minden, Nevada 89423
 702/782-2382 • 782-5642 • 882-5417
 Date: DECEMBER Drawn By: KAS
 Job No: Approved By: BJV

1986 752 49861 49860