

T. 16 N. , R. 19 E. , M.D.B.& M.



Scale 1" = 100'

BASIS OF BEARING  
NEVADA STATE PLANE COORDINATE SYSTEM,  
MODIFIED GRID RECORD OF SURVEY STATE PARK LANDS  
WASHOE COUNTY MAPS NO. 853 A, B, & C.


Cultural Map Tabulation						
Section	Subdivision	Township	Range	Cultivated Acreage	Description of Culture	Date of First Culture
25	SW SW	16 N	19 E	11.58	Pasture Grass	April 1990
25	SE SW	16 N	19 E	6.85	Pasture Grass	April 1990
36	NW NW	16 N	19 E	8.03	Pasture Grass	April 1990
36	NE NW	16 N	19 E	1.45	Pasture Grass	April 1990
Total				27.91 Ac.		

STATE OF NEVADA }  
COUNTY OF WASHOE } SS

I, Chris C. Mahannah, being first duly sworn, depose and say that this map, consisting of one sheet, has been correctly drawn to the designated scale from field notes of a survey made under my supervision and direction, on September 1, 1994; that it truly and correctly represents the proposed location and extent of the works used to divert water from underground, in Washoe County, by Julian C. Smith, Jr. for irrigation and domestic purposes under permit 50138. That the point of diversion, location and description of all measuring devices, the location and extent of lands owned or controlled by the applicant upon which water applied for under permit 50138 is used, together with the area and kind of culture in each forty acre subdivision, the location and names of all other works or streams which are crossed or connected with said works are fully and correctly designated thereon.



*Bonnie M. Urbanic*  
Subscribed and sworn to before me  
this 8 day of MAY, 1995.  
Notary public in and for WASHOE County, Nevada.  
My commission expires: JANUARY 15, 1998

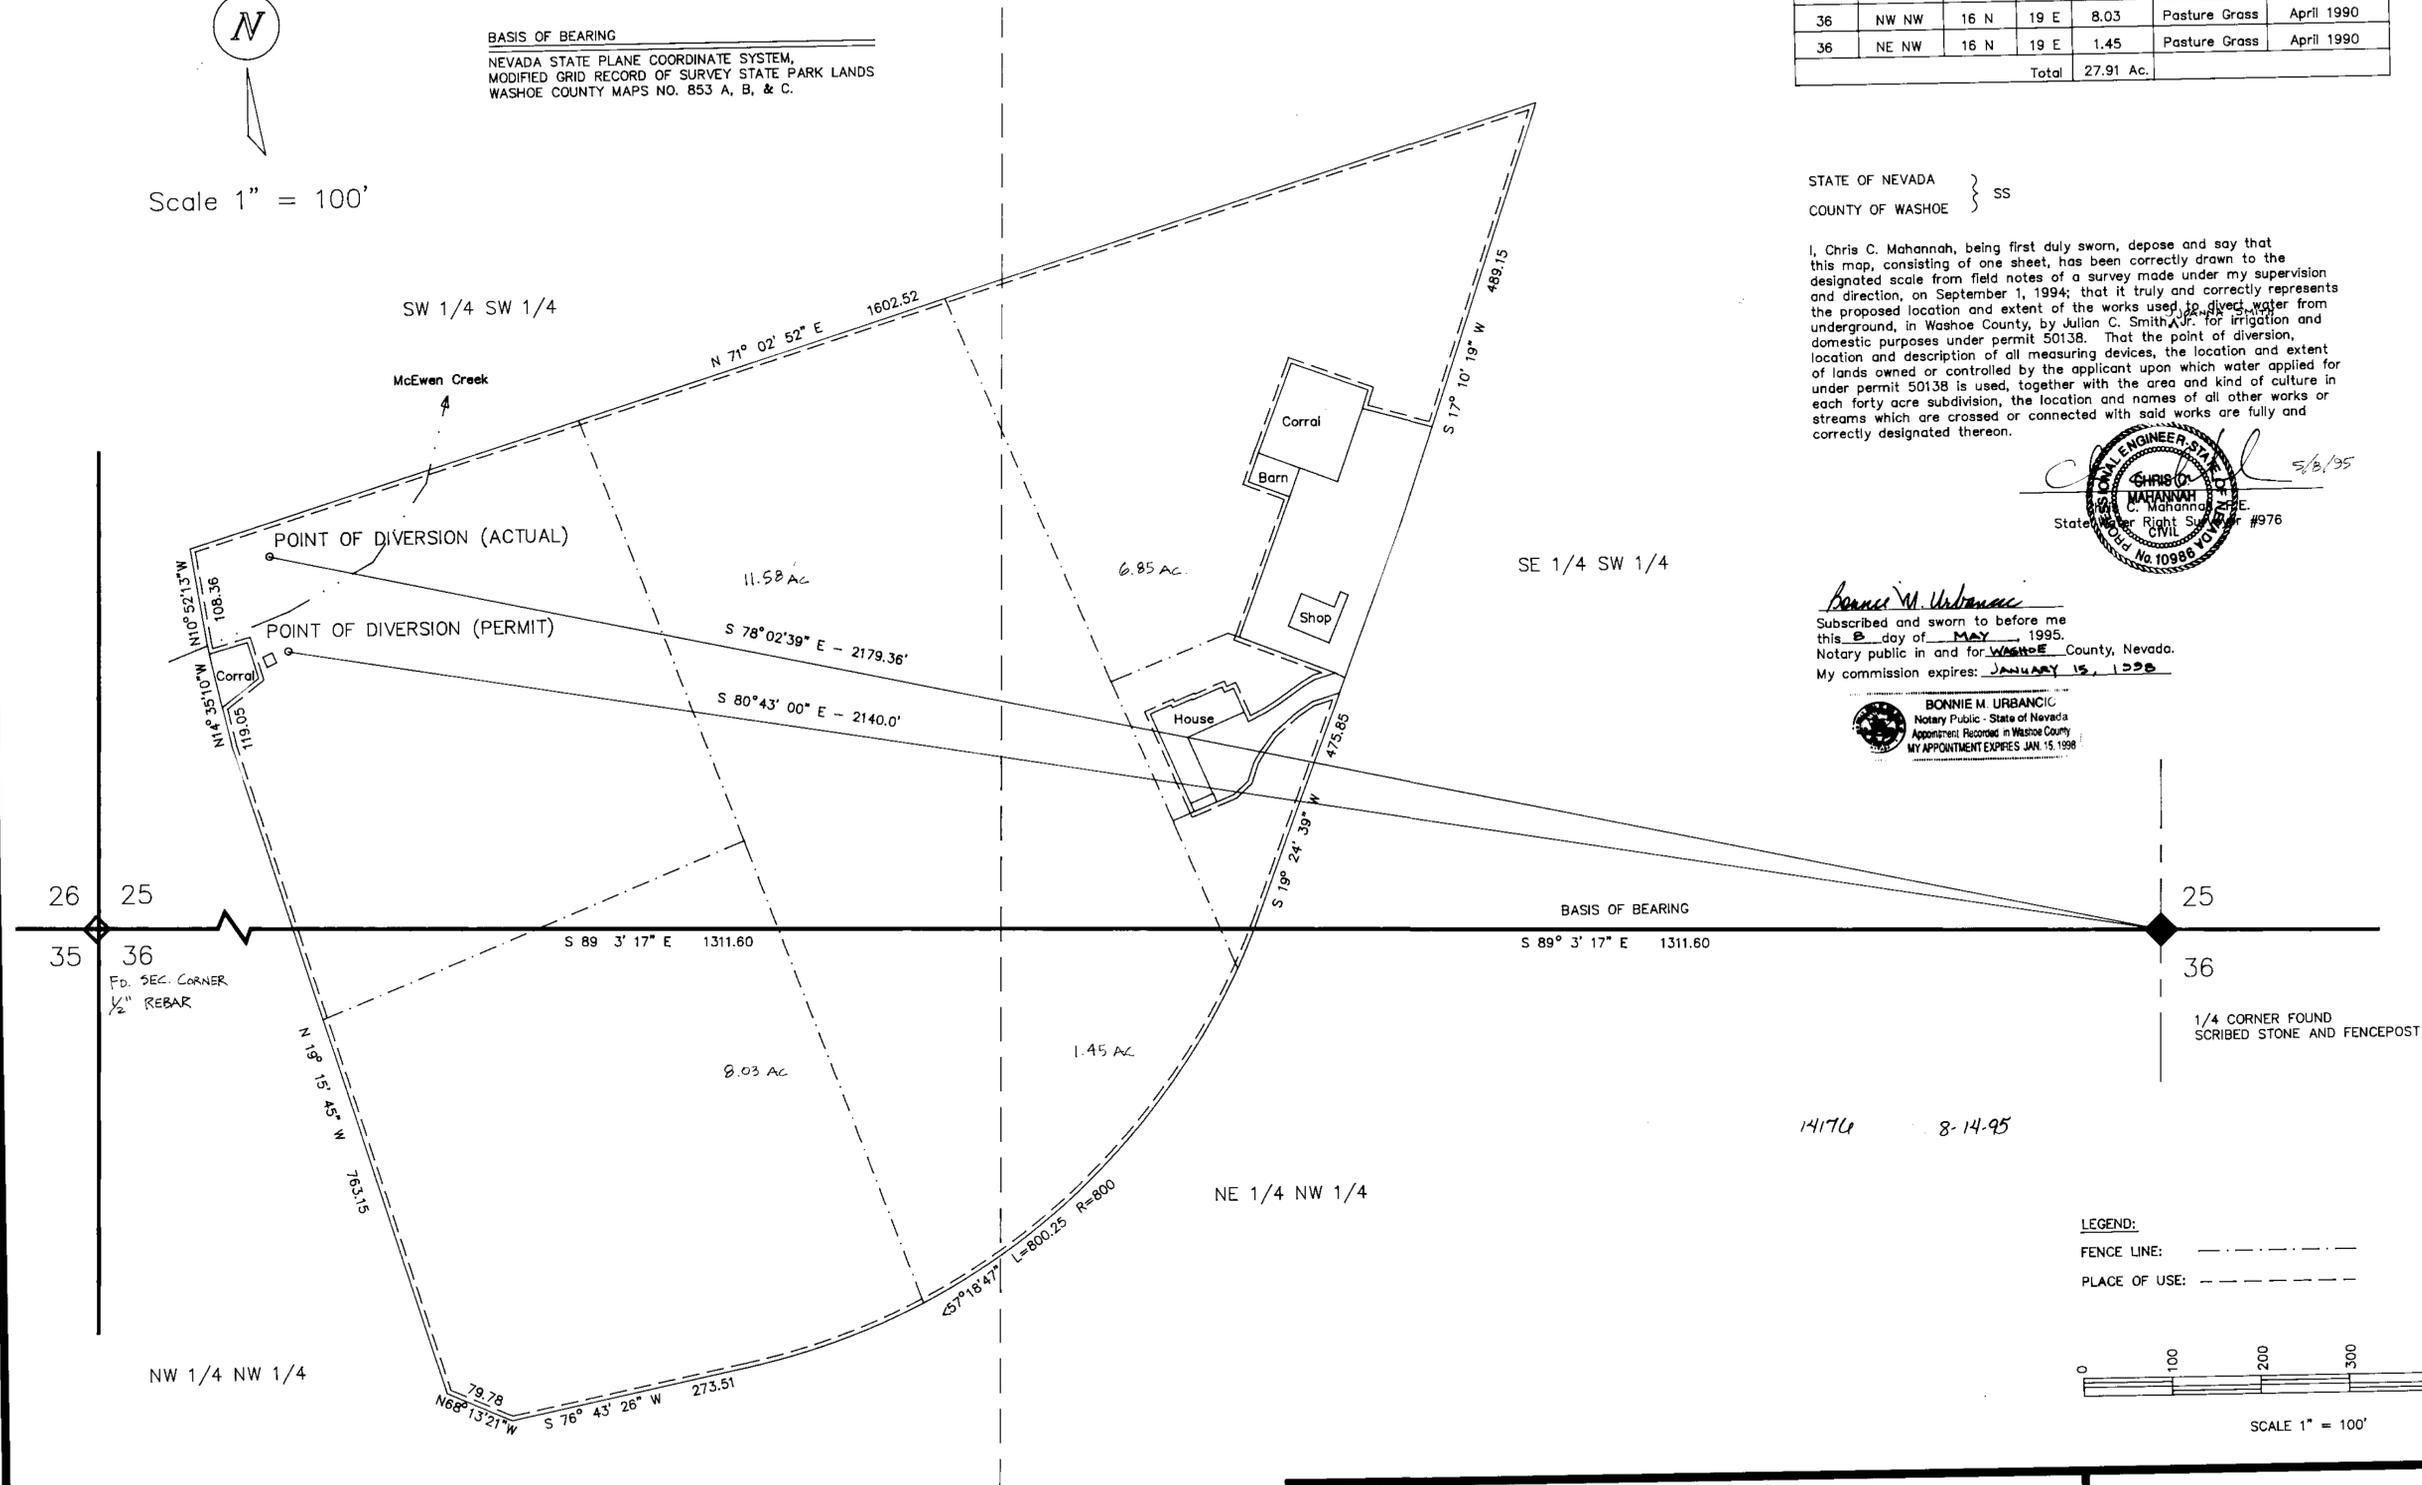

STATE ENGINEER'S USE

MAP

To Accompany Proof of Beneficial Use  
Under Permit 50138  
For Irrigation and Domestic Use  
By:  
Julian C. Jr. & Joanna Smith  
From an Underground Source  
in Washoe County, Nevada