


Section	Subdivision	Township	Range	Acreage	Culture
21	NE1/4NE1/4	44N	34E	39.10	Barley
"	NW1/4NE1/4	"	"	38.80	"
"	SE1/4NE1/4	"	"	39.15	"
"	SW1/4NE1/4	"	"	37.13	"
Total				154.18	

SECTIONS 20 & 21
T. 44 N., R. 34 E., M.D.B. & M.

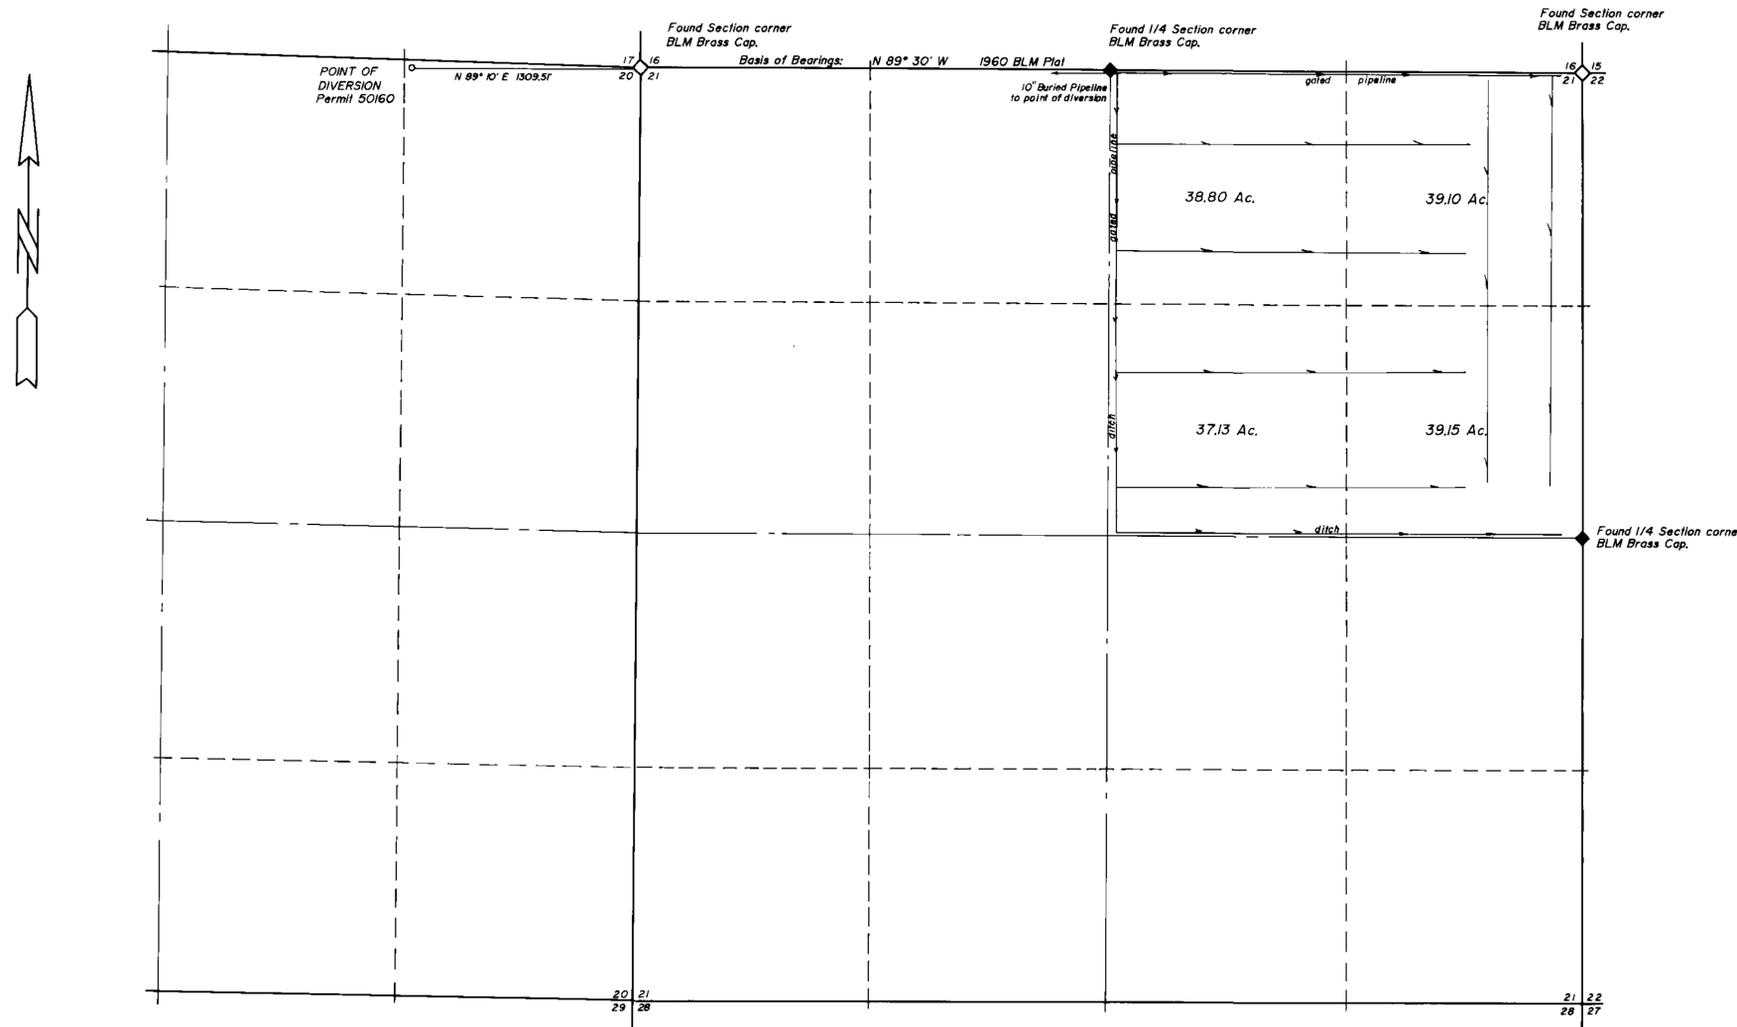

State of Nevada }
County of Humboldt } S.S.

I, John H. Milton III, being first duly sworn, depose and say that this map, consisting of one sheet numbered from 1 to 1, inclusive, has been correctly drawn to the designated scale from field notes of a survey made by me, (or under my supervision and direction) between the 21st day of October, and the 21st day of October 1988; that it truly and correctly represents the location and extent of the works used to divert water from underground _____, in Humboldt County, by Albert L. and Barbara Toblasson for irrigation purposes under Application No. 50180. That the point of diversion, the location and size of the diverting channel, location and description of all measuring devices, the location and extent of lands owned or controlled by the applicant upon which water applied for under Application No. 50180 is used, together with the area and kind of culture in each 40-acre subdivision, and the location and names of all other works or streams which are crossed by or connected with said works are fully and correctly designated thereon.

State Water Engineer JOHN H. MILTON III
No. 5271
12-22-88

Subscribed and sworn to before me this 22nd day of December, 1988.

Hildegard A. Lorsch
Notary Public

HILDEGARD A. LORSCH
Notary Public - Nevada
Humboldt County
My Appointment Expires May 14, 1990



34407 REF. TO 12654 2-1-91
50180 REF. TO 12677 3-25-91

STATE ENGINEERS
DEC 28 AM 20 88

Desert Mountain Surveying Company
Surveying and Engineering
146 West Second Street
Winnemucca, Nevada 89445

Map
To Accompany Proof Of Beneficial Use
Under Application No. 50180
For Albert L. and Barbara Toblasson
From Underground
Within NE1/4 Section 16, T.44N.,R.34E., M.D.B.&M.
Humboldt County Nevada

34407 50180