


CULTURAL MAP TABULATION

SECTION	SUB-DIVISION	TOWN-SHIP	RANGE	CULTIVATED ACREAGE	DESCRIPTION OF CULTURE	DATE OF FIRST CULTURE
13	SW1/4NW1/4	T31N	R59E	0.02	ALFALFA & OATS	
13	SW1/4SW1/4	T31N	R59E	1.27	ALFALFA & OATS	
13	NW1/4SW1/4	T31N	R59E	7.36	ALFALFA & OATS	
14	SW1/4NW1/4	T31N	R59E	10.65	ALFALFA & OATS	
14	SE1/4NW1/4	T31N	R59E	26.47	ALFALFA & OATS	
14	SW1/4NE1/4	T31N	R59E	7.76	ALFALFA & OATS	
14	SE1/4NE1/4	T31N	R59E	12.55	ALFALFA & OATS	
14	NW1/4SW1/4	T31N	R59E	23.62	ALFALFA & OATS	
14	NW1/4SW1/4	T31N	R59E	40.00	ALFALFA & OATS	
14	NW1/4SE1/4	T31N	R59E	36.61	ALFALFA & OATS	
14	NE1/4SE1/4	T31N	R59E	40.00	ALFALFA & OATS	
14	SW1/4SW1/4	T31N	R59E	2.28	ALFALFA & OATS	
14	SE1/4SW1/4	T31N	R59E	29.43	ALFALFA & OATS	
14	SW1/4SE1/4	T31N	R59E	40.00	ALFALFA & OATS	
14	SE1/4SE1/4	T31N	R59E	40.00	ALFALFA & OATS	
				TOTAL CULTIVATED AREA = 318.08 ACRES		

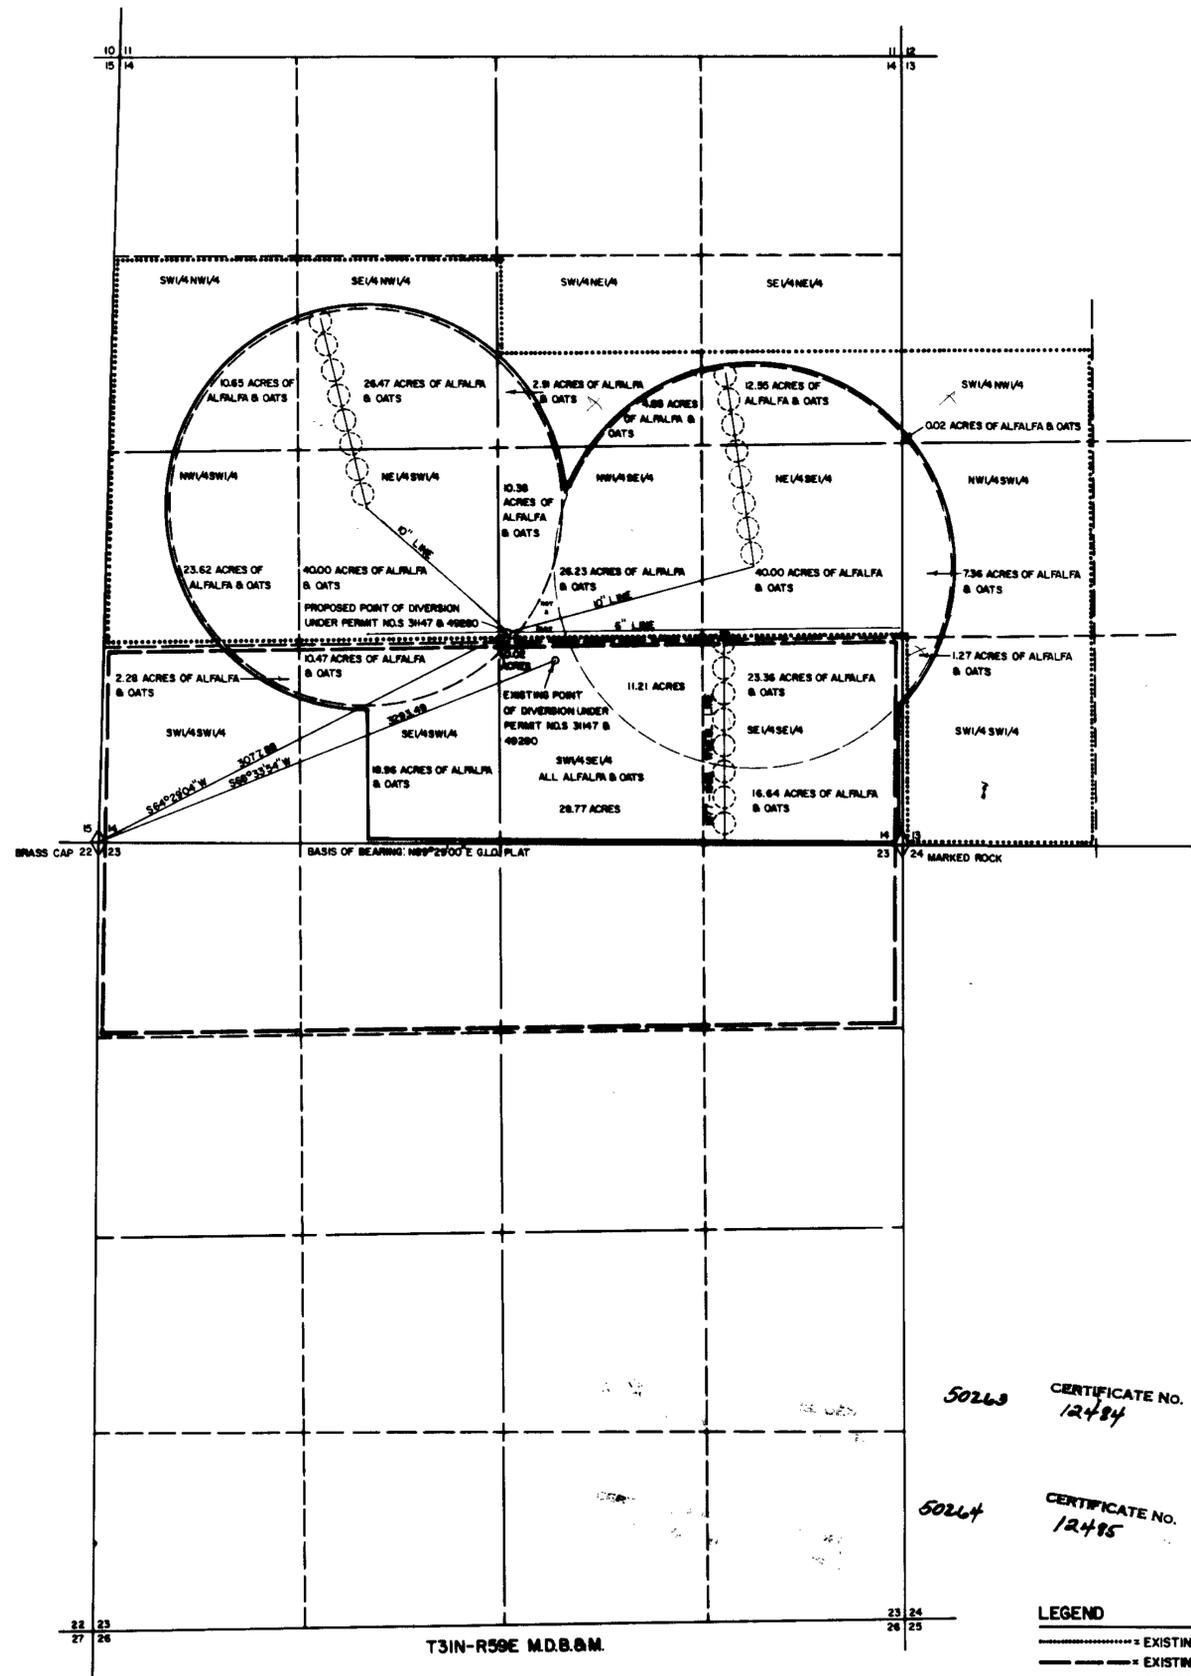


STATE OF NEVADA
COUNTY OF ELKO S.S.

I, ALAN S. BOYACK, BEING FIRST DULY SWORN, DEPOSE AND SAY THAT THIS MAP, CONSISTING OF ONE SHEET, HAS BEEN CORRECTLY DRAWN TO THE DESIGNATED SCALE FROM FIELD NOTES OF A SURVEY MADE UNDER MY SUPERVISION AND DIRECTION, BETWEEN THE 30th DAY OF JULY, AND THE 31st DAY OF JULY, 1986. THAT IT TRULY AND CORRECTLY REPRESENTS THE PROPOSED LOCATION AND EXTENT OF THE WORKS USED TO DIVERT WATER FROM UNDERGROUND IN ELKO COUNTY, BY WALTER J. AND BRENDA S. GARDNER, FOR IRRIGATION PURPOSES UNDER PERMIT NUMBERS 31147 AND 49280. THAT THE POINT OF DIVERSION, THE LOCATION, SIZE OF THE DIVERTING CHANNEL, LOCATION AND DESCRIPTION OF ALL MEASURING DEVICES, THE LOCATION AND EXTENT OF LANDS OWNED OR CONTROLLED BY THE APPLICANT UPON WHICH WATER APPLIED FOR UNDER PERMIT NUMBERS 31147 AND 49280 IS USED, TOGETHER WITH THE AREA AND KIND OF CULTURE IN EACH 40-ACRE SUBDIVISION, AND THE LOCATION AND NAMES OF ALL OTHER WORKS AND STREAMS WHICH ARE CROSSED BY OR CONNECTED WITH SAID WORKS ARE FULLY AND CORRECTLY DESIGNATED THEREON.

Alan S. Boyack
STATE WATER RIGHTS SURVEYOR NO. 358


SUBSCRIBED AND SWORN TO BEFORE ME THIS 6th DAY OF October, 1986.

Linda L. Reynolds
NOTARY PUBLIC IN AND FOR ELKO COUNTY, NEVADA

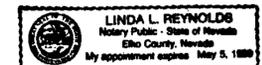

50263 CERTIFICATE NO. 12484 ISSUED 07/10/90
50264 CERTIFICATE NO. 12485 ISSUED 07/10/90

FILED
OCT 09 1986
STATE ENGINEER'S OFFICE

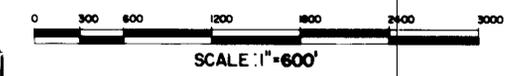

LEGEND
----- EXISTING PLACE OF USE UNDER PERMIT NO. 49280
----- EXISTING PLACE OF USE UNDER PERMIT NO. 31147
----- PROPOSED PLACE OF USE UNDER PERMIT NOS. 31147 AND 49280

MAP TO ACCOMPANY APPLICATION TO CHANGE THE POINT OF DIVERSION AND PLACE OF USE AND TO ACCOMPANY APPLICATION FOR PROOF OF BENEFICIAL USE UNDER PERMIT NUMBERS 31147 AND 49280 BY WALTER J. AND BRENDA S. GARDNER FOR IRRIGATION PURPOSES FROM AN UNDERGROUND SOURCE IN ELKO COUNTY, NEVADA.

BOYACK SURVEYING ELKO, NEVADA W-86020

50264 50263