



STATE OF NEVADA
WASHOE COUNTY

SS

I, GEORGE M. THIEL, BEING FIRST DULY SWORN, DEPOSE AND SAY THAT SITE INSPECTIONS HAVE BEEN MADE BY ME, OR UNDER MY SUPERVISION AND DIRECTION, ON OR BEFORE JULY 2, 1997; THAT THE LOCATION OF EACH REFERENCE MONUMENT HAS BEEN VERIFIED BY SITE INSPECTION; THAT THE POINT OF DIVERSION AND PLACE OF USE SITES HAVE BEEN INSPECTED; THAT THIS MAP, CONSISTING OF ONE (1) SHEET, HAS BEEN CORRECTLY DRAWN TO THE DESIGNATED SCALE FROM SURVEYING CALCULATION NOTES PREPARED BY ME, OR UNDER MY SUPERVISION AND DIRECTION, RELYING UPON ANALYSIS OF RECORDED SURVEY MAPS AND OTHER RECORDED SURVEYING DOCUMENTS IN THE OFFICE OF THE STATE ENGINEER AND THE LYON COUNTY RECORDER; THAT THIS MAP TRULY AND CORRECTLY REPRESENTS THE LOCATION AND EXTENT OF WORKS USED TO DIVERT WATER FROM AN UNDERGROUND SOURCE IN LYON COUNTY BY BARBARA HUGHES FOR IRRIGATION AND DOMESTIC PURPOSES UNDER PERMITS 50544 AND 53595. THAT THE POINT OF DIVERSION, THE LOCATION AND SIZE OF THE DIVERTING CHANNEL OR OTHER CONDUIT, LOCATION AND DESCRIPTION OF ALL MEASURING DEVICES, THE LOCATION AND EXTENT OF LANDS OWNED OR CONTROLLED BY THE APPLICANT UPON WHICH WATER APPLIED FOR UNDER PERMITS 50544 AND 53595 IS USED, TOGETHER WITH THE AREA AND TYPES OF CULTURE IN EACH 40-ACRE SUBDIVISION, AND THE LOCATIONS AND NAMES OF ALL OTHER WORKS OR STREAMS WHICH ARE CROSSED BY OR CONNECTED WITH SAID WORKS ARE FULLY AND CORRECTLY DESIGNATED THEREON.

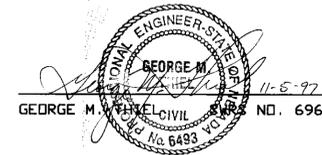


SUBSCRIBED AND SWORN TO BEFORE ME A NOTARY PUBLIC IN AND FOR WASHOE COUNTY, NEVADA, THIS 5th DAY OF November, 1997.
Yolanda Fillipone

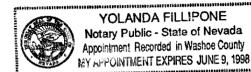


SECTION	SUBDIVISION	TOWNSHIP	RANGE	CULTIVATED ACREAGE	DESCRIPTION OF CULTURE
6	SW 1/4 SE 1/4	16 N	22 E	0.60	DIV. PASTURE
6	SW 1/4 SE 1/4	16 N	22 E	2.05	MEADOW HAY
6	SE 1/4 SE 1/4	16 N	22 E	1.36	DIV. PASTURE
7	NW 1/4 NE 1/4	16 N	22 E	3.50	MEADOW HAY
7	NW 1/4 NE 1/4	16 N	22 E	2.75	DIV. PASTURE
7	NE 1/4 NE 1/4	16 N	22 E	1.54	DIV. PASTURE

11.80 ACRES

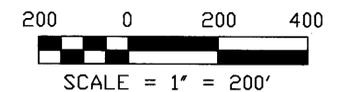

SHEET 1 OF 1

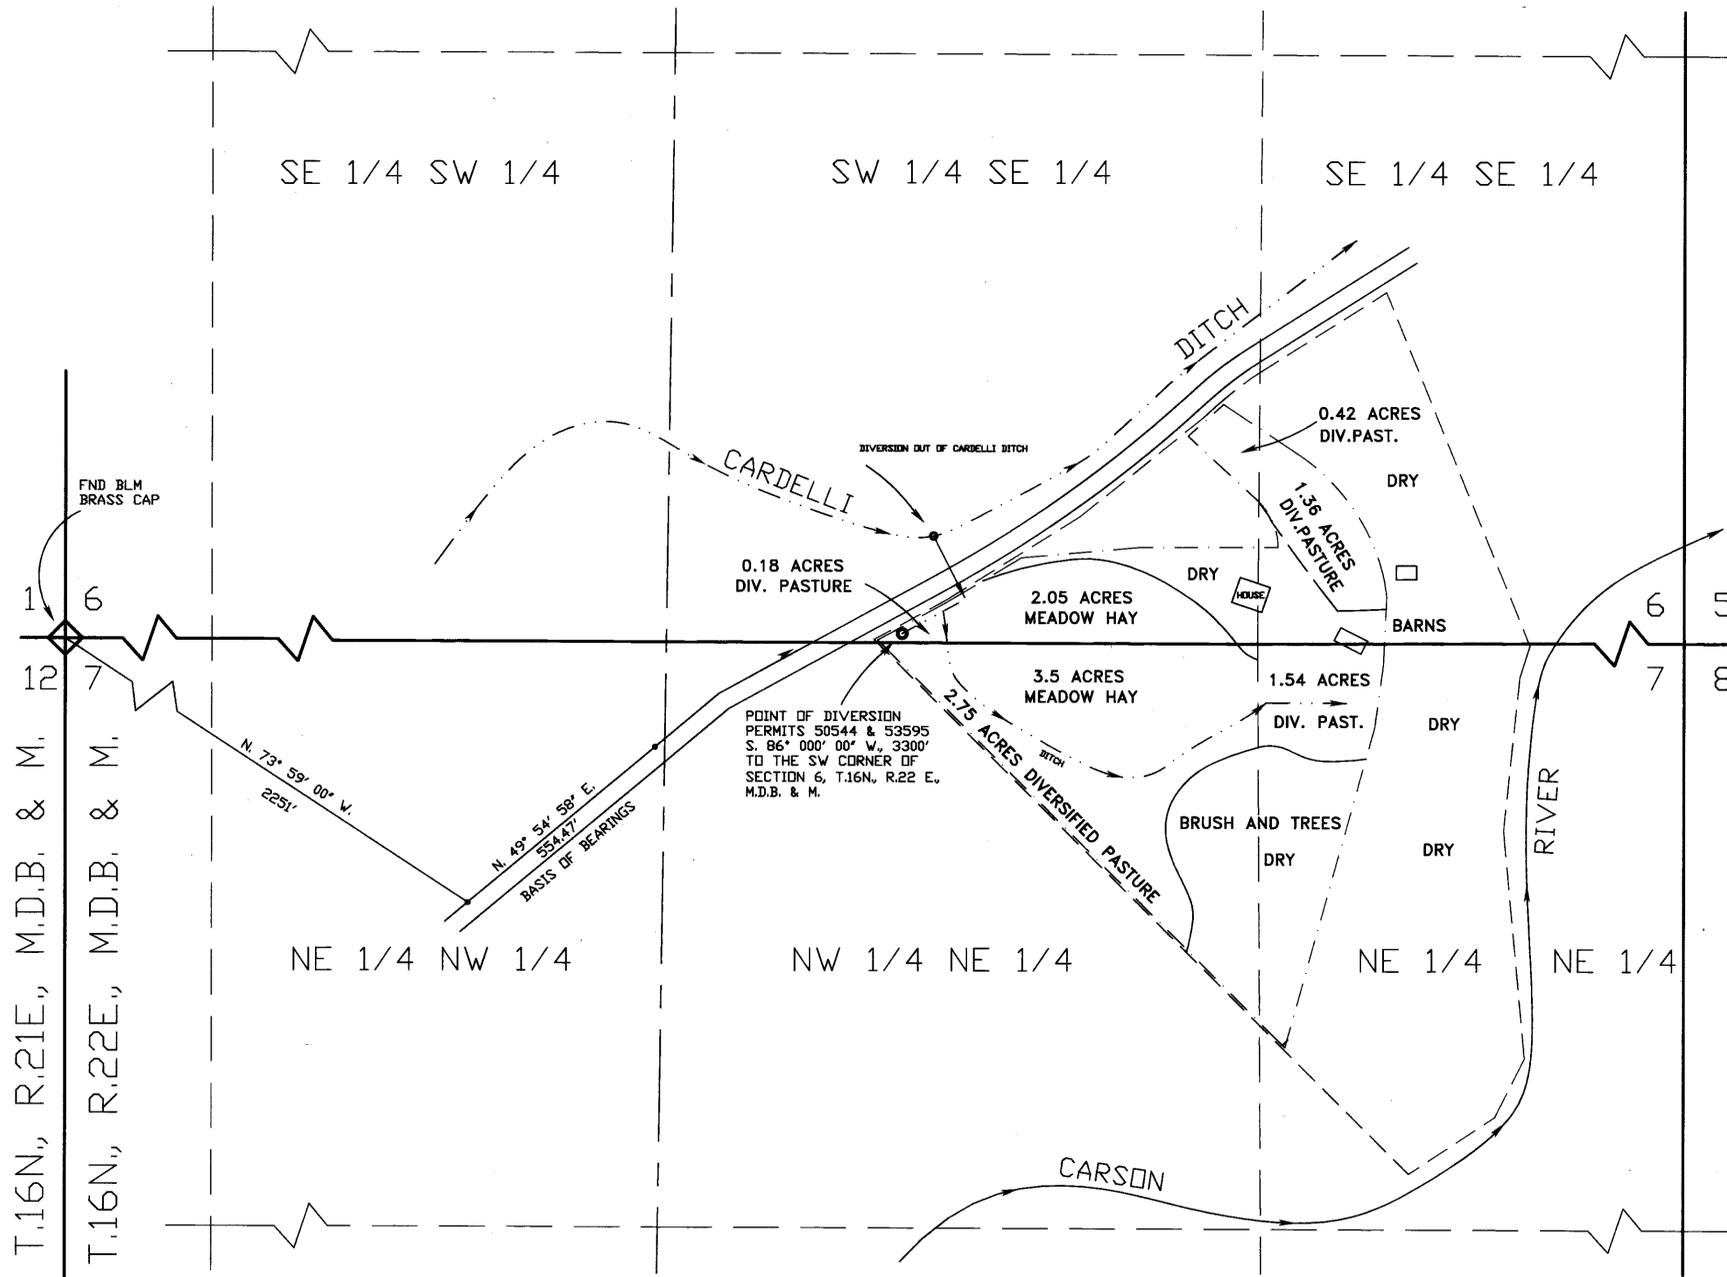

LEGEND

- ORIGINAL PLACE OF USE, PERMITS 50544 & 53595
- - - - - PORTION PLACE OF USE, CLAIM 749 (HUGHES PORTION ONLY)
- o POINT OF DIVERSION, PERMIT 53595
- o FOUND 5/8" REBAR PER PM 71755
- ◇ FOUND SECTION CORNER AS NOTED


50544 CERTIFICATE No. 14753 ISSUED 12-4-97
53595 CERTIFICATE No. 14754 ISSUED 12-4-97

BASIS OF BEARING

NORTHERLY LINE OF RIVER ROAD BEARING N. 49° 54' 58" E.
AS SHOWN ON PARCEL MAP #71755 & SUPPORTING MAP FOR PERMIT 53595

THIEL ENGINEERING CONSULTANTS
CIVIL ENGINEERS LAND SURVEYORS WATER RIGHTS LAND USE PLANNING
P.O. BOX 70458 RENO, NEVADA 89570-0458 TEL: (702) 352-7800 FAX: (702) 352-7829

STATE ENGINEER'S USE

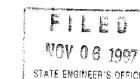

MAP

TO ACCOMPANY PROOF OF BENEFICIAL USE UNDER PERMITS 50544 & 53595

FOR: IRRIGATION & DOMESTIC PURPOSES
BY: BARBARA HUGHES
FROM: AN UNDERGROUND SOURCE
IN: LYON COUNTY, NEVADA

84591 84590 53595 50544