

AFFIDAVIT OF STATE WATER RIGHT SURVEYOR

STATE OF NEVADA)
) S.S.
COUNTY OF WASHOE)

I, MILTON L. SHARP, BEING DULY SWORN, DEPOSE AND SAY THAT SITE INSPECTIONS HAVE BEEN MADE BY ME, OR UNDER MY SUPERVISION AND DIRECTION, BETWEEN MAY 3, 1999 AND MAY 7, 1999; THAT THE LOCATION OF EACH REFERENCE MONUMENT HAS BEEN VERIFIED BY SITE INSPECTION; THAT THE POINT OF DIVERSION AND PLACE OF USE SITES HAVE BEEN INSPECTED; THAT THIS MAP, CONSISTING OF ONE SHEET, HAS BEEN CORRECTLY DRAWN TO THE DESIGNATED SCALE FROM SURVEYING CALCULATION NOTES PREPARED BY ME, OR UNDER MY SUPERVISION AND DIRECTION, RELYING UPON ANALYSES OF RECORDED SURVEY MAPS AND OTHER RECORDED SURVEYING DOCUMENTS IN THE OFFICE OF THE STATE ENGINEER AND THE OFFICE OF THE WASHOE COUNTY RECORDER; THAT THIS MAP TRULY AND CORRECTLY REPRESENTS THE LOCATION AND EXTENT OF WORKS USED TO DIVERT WATER FROM OPHIR CREEK IN WASHOE COUNTY, NEVADA BY HAROLD G. MOREHOUSE FOR QUASI-MUNICIPAL AND DOMESTIC PURPOSES UNDER PERMIT NO. 50620, THAT THE POINT OF DIVERSION, THE LOCATION AND SIZE OF THE DIVERTING CHANNEL OR OTHER CONDUIT, LOCATION AND DESCRIPTION OF ALL MEASURING DEVICES, THE LOCATION AND EXTENT OF LANDS OWNED OR CONTROLLED BY THE APPLICANT UPON WHICH WATER APPLIED FOR UNDER PERMIT NO. 50620 IS USED, TOGETHER WITH THE AREA AND KIND OF CULTURE IN EACH 40-ACRE SUBDIVISION, AND THE LOCATION AND NAMES OF ALL OTHER WORKS OR STEAMS WHICH ARE CROSSED BY OR CONNECTED WITH SAID WORKS ARE FULLY AND CORRECTLY DESIGNATED THEREON.

REFERENCES

1. MAP TO ACCOMPANY APPLICATION TO CHANGE POINT OF DIVERSION AND MANNER OF USE UNDER APPLICATION NO. 31349 FOR QUASI-MUNICIPAL AND DOMESTIC PURPOSES BY GORDON R. AND KATHLEEN M. THOMPSON FROM OPHIR CREEK AND ITS TRIBUTARIES IN WASHOE COUNTY, NEVADA (PERMIT NO. 50620) FILED IN THE STATE ENGINEERS OFFICE ON MARCH 17, 1987.
2. SECOND PARCEL MAP FOR LAWRENCE G. AND BETSY T. BROWN RECORDED AS DOCUMENT NO. 54146, OFFICIAL RECORDS OF WASHOE COUNTY NEVADA, JUNE 28, 1978. (PARCEL MAP NO. 607).
3. PARCEL MAP THOMPSON, KENDALL AND MAZANY, SE 1/4 OF SECTION 34, T. 17 N., R. 19 E., M.D.M., PARCEL MAP NO. 2065, RECORDED AS DOCUMENT NO. 1125118 ON DECEMBER 17, 1986, OFFICIAL RECORDS OF WASHOE COUNTY, NEVADA.

STATE WATER RIGHT SURVEYOR NO. 784


SUBSCRIBED AND SWORN TO BEFORE ME THIS 1 DAY OF AUGUST

1999, SANDRA J. RANGER, NOTARY PUBLIC IN AND FOR WASHOE COUNTY,

NEVADA. MY COMMISSION EXPIRES 6-7-2002


NOTARY PUBLIC

SANDRA J. RANGER
Notary Public - State of Nevada
Approved to Practice in Washoe County
No. 94-9522 Expires June 7, 2002

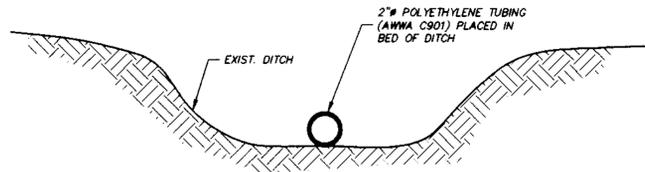


SECTION A - TYPICAL PIPE LINE INSTALLATION

SCALE: 1" = 1'-0"

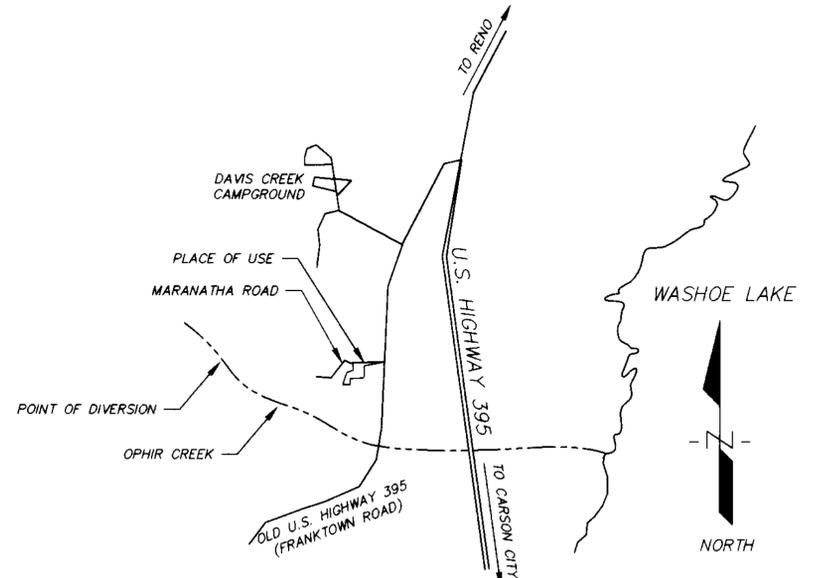


VICINITY MAP
N.T.S.

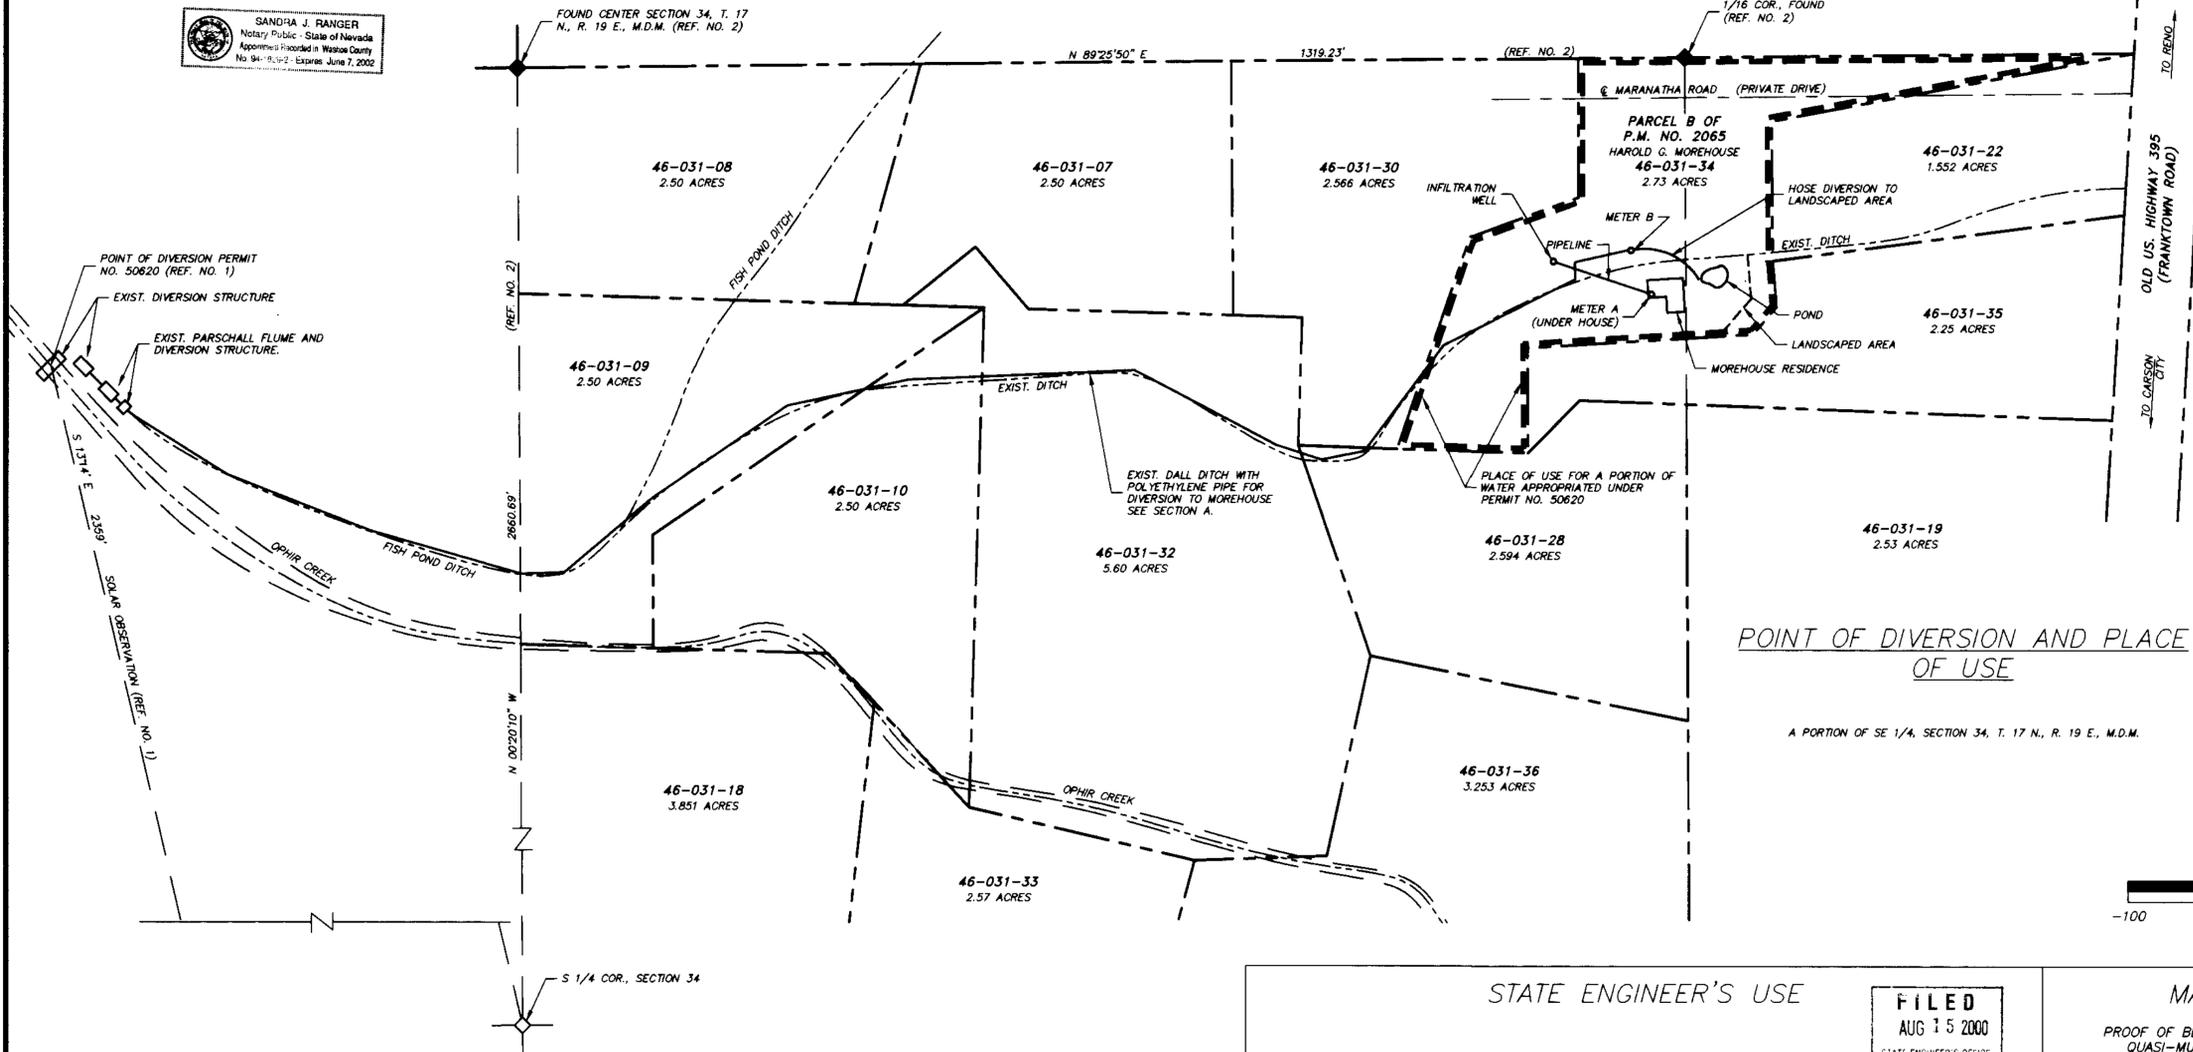

POINT OF DIVERSION AND PLACE OF USE

A PORTION OF SE 1/4, SECTION 34, T. 17 N., R. 19 E., M.D.M.

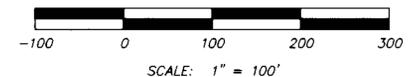

STATE ENGINEER'S USE

FILED
AUG 15 2000
STATE ENGINEER'S OFFICE

MAP TO ACCOMPANY
PROOF OF BENEFICIAL USE UNDER PERMIT NO. 50620 FOR
QUASI-MUNICIPAL AND DOMESTIC USE BY HAROLD G.
MOREHOUSE FROM OPHIR CREEK IN WASHOE COUNTY, NEVADA

MAP PREPARED BY
MILTON L. SHARP, P.E.
STATE WATER RIGHT SURVEYOR, NO. 784
KNOPF SHARP & ASSOCIATES
1005 TERMINAL WAY, SUITE 261
RENO, NEVADA 89502 (775)324-1212

JOB NO. 99256
JULY, 2000

50620 CERTIFICATE No. 15832. ISSUED 08-13-01