




I, JACOB R. HILDEBRAND, BEING FIRST DULY SWORN, DEPOSE AND SAY THAT THIS MAP, CONSISTING OF ONE (1) SHEET, HAS BEEN CORRECTLY DRAWN TO THE DESIGNATED SCALE FROM SURVEYING CALCULATION NOTES PREPARED BY ME, OR UNDER MY SUPERVISION AND DIRECTION, RELYING UPON ANALYSIS OF RECORDED SURVEY MAPS AND OTHER RECORDED SURVEYING DOCUMENTS ON FILE IN THE OFFICE OF THE STATE ENGINEER, THE DOUGLAS COUNTY RECORDER'S OFFICE AND THE BUREAU OF LAND MANAGEMENT; THAT THIS MAP TRULY AND CORRECTLY REPRESENTS THE POINTS OF DIVERSION AND PLACE OF USE OF THE WORKS USED TO DIVERT WATER FROM UNNAMED SPRINGS IN DOUGLAS COUNTY BY SUNRIDGE CORPORATION FOR IRRIGATION (GOLF COURSE) PURPOSES UNDER PERMITS 58890, 58891 & 58892. THAT THE POINT OF DIVERSION, THE LOCATION, SIZE OF DIVERTING CHANNEL OR OTHER CONDUIT, LOCATION AND DESCRIPTION OF ALL MEASURING DEVICES, THE LOCATION AND EXTENT OF LANDS OWNED OR CONTROLLED BY THE APPLICATION UPON WHICH WATER APPLIED FOR UNDER PERMIT NUMBERS 58890, 58891 & 58892 IS USED, TOGETHER WITH THE AREA AND KIND OF CULTURE IN EACH 40-ACRE SUBDIVISION, AND THE LOCATION AND NAMES OF ALL OTHER WORKS OR STREAMS WHICH ARE CROSSED BY OR CONNECTED WITH SAID WORKS ARE FULLY AND CORRECTLY DESIGNATED THEREON.

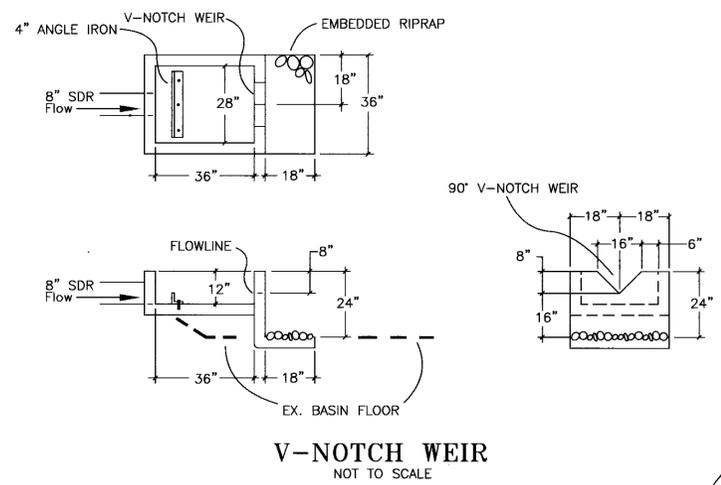

SUBSCRIBED AND SWORN TO BEFORE ME  
 THIS 8th DAY OF May, 2006  
 Tamara Christine Thiel  
 NOTARY PUBLIC IN AND FOR Washoe COUNTY, Nevada  
 MY COMMISSION EXPIRES September 4, 2007

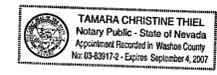

V-NOTCH WEIR  
 NOT TO SCALE

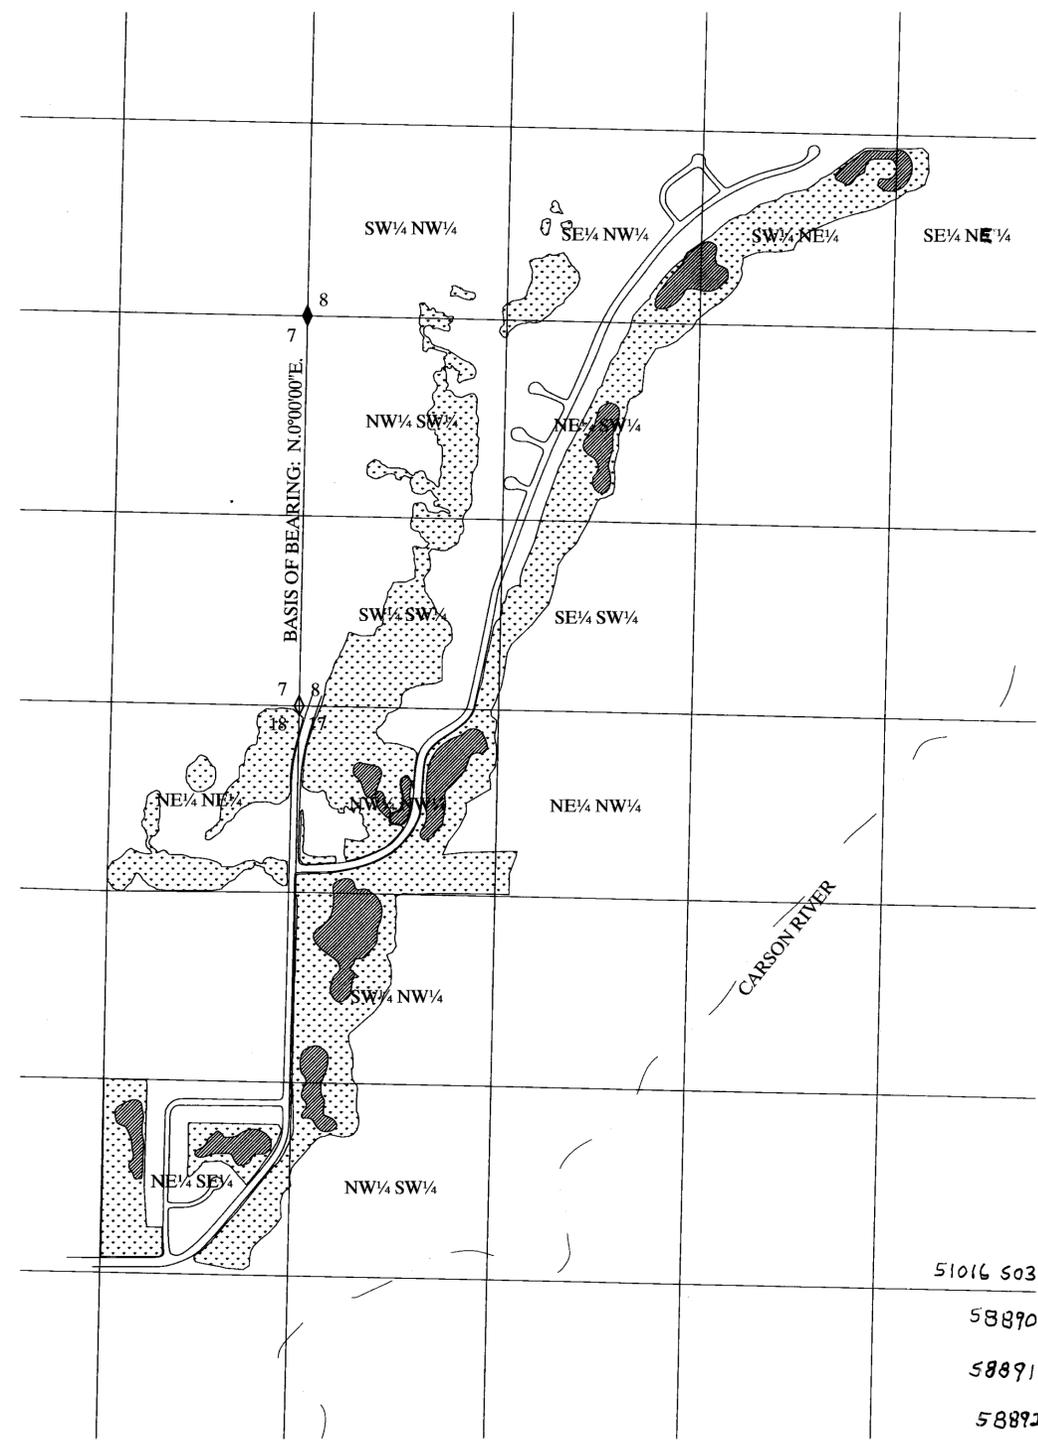

51016 503 CERTIFICATE NO. 19578 ISSUED 9-17-2014  
 58890 CERTIFICATE NO. 19579 ISSUED 9-17-2014  
 58891 CERTIFICATE NO. 19580 ISSUED 9-17-2014  
 58892 CERTIFICATE NO. 19581 ISSUED 9-17-2014

CULTURAL MAP TABULATION


SECTION	SUB-DIVISION	TOWNSHIP	RANGE	CULTIVATED ACREAGE	DESCRIPTION OF CULTURE	DATE OF FIRST CULTURE
8	SW 1/4 SW 1/4	T.14N	R.20E	13.80	GRASS	1996
8	SE 1/4 SW 1/4	T.14N	R.20E	5.14	GRASS	1996
8	NW 1/4 SW 1/4	T.14N	R.20E	7.56	GRASS	1996
8	NE 1/4 SW 1/4	T.14N	R.20E	8.20	GRASS	1996
8	SW 1/4 NW 1/4	T.14N	R.20E	0.57	GRASS	1996
8	SE 1/4 NW 1/4	T.14N	R.20E	5.20	GRASS	1996
8	SW 1/4 NE 1/4	T.14N	R.20E	9.72	GRASS	1996
8	SE 1/4 NE 1/4	T.14N	R.20E	0.88	GRASS	1996
17	NW 1/4 SW 1/4	T.14N	R.20E	3.15	GRASS	1996
17	SW 1/4 NW 1/4	T.14N	R.20E	8.38	GRASS	1996
17	NW 1/4 NW 1/4	T.14N	R.20E	26.05	GRASS	1996
17	NE 1/4 NW 1/4	T.14N	R.20E	0.74	GRASS	1996
18	NE 1/4 SE 1/4	T.14N	R.20E	17.36	GRASS	1996
18	NE 1/4 NE 1/4	T.14N	R.20E	8.79	GRASS	1996
	TOTAL			115.54		

PLACE OF USE

PORTIONS OF SECTION 8, 17, & 18, T.14N., R.20E., M.D.B.&M.

BASIS OF BEARINGS

THE EAST LINE OF THE SE 1/4 SECTION 7, T.14N., R.20E., M.D.B.&M. BEARING N.0°00'00\"/>

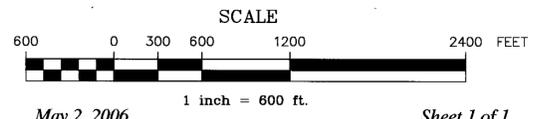

May 2, 2006 Sheet 1 of 1



- LEGEND
- GOLF COURSE IRRIGATED
  - LAKES
  - ROAD
  - RIVER
  - SECTION CORNER AS NOTED
  - QUARTER CORNER AS NOTED

STATE ENGINEER'S USE



MAP TO ACCOMPANY PROOF OF BENEFICIAL USE UNDER PERMIT NUMBERS 58890, 58891 & 58892 BY SUNRIDGE CORPORATION FOR IRRIGATION (GOLF COURSE) PURPOSES FROM UNNAMED SPRINGS

DOUGLAS COUNTY NEVADA