

I, JAMES P. HADDAN, BEING FIRST DULY SWORN, DISPOSE AND SAY THAT THIS MAP, CONSISTING OF 1 SHEET HAS BEEN CORRECTLY DRAWN TO THE DESIGNATED SCALE FROM FIELD NOTES OF A SURVEY MADE BY ME ON THE 30TH DAY OF JUNE 1992; THAT IT TRULY AND CORRECTLY REPRESENTS THE PROPOSED LOCATION AND EXTENT OF THE WORKS USED TO DIVERT WATER FROM AN UNDERGROUND SOURCE, IN WASHOE COUNTY, BY DENNIS SAYAN FOR IRRIGATION AND DOMESTIC PURPOSES UNDER PERMIT NO. 51087. THAT THE POINT OF DIVERSION, THE LOCATION, SIZE OF THE DIVERTING CHANNEL, LOCATION AND DESCRIPTION OF ALL MEASURING DEVICES, THE LOCATION AND EXTENT OF LAND OWNED OR CONTROLLED BY THE PERMITTEE UPON WHICH APPLIED FOR UNDER PERMIT NO. 51087 IS USED TOGETHER WITH THE AREA AND KIND OF CULTURE IN EACH 40-ACRE SUBDIVISION, AND THE LOCATION AND NAMES OF ALL OTHER WORKS OR STREAMS WHICH ARE CROSSED BY OR CONNECTED WITH SAID WORKS ARE FULLY AND CORRECTLY DESIGNATED HEREON.


James P. Haddan
 JAMES P. HADDAN STATE WATER RIGHT SURVEYOR NO. 575
 8/4/92
 JAMES P. HADDAN
 PROFESSIONAL LAND SURVEYOR STATE OF NEVADA
 No. 5286

STATE OF NEVADA }
 COUNTY OF CARSON CITY } s.s.

SUBSCRIBED AND SWORN TO BEFORE ME THIS 4th DAY OF Aug, 1992.

Beth Callahan
 BETH CALLAHAN
 NOTARY PUBLIC - NEVADA
 CARSON CITY
 My Appt. Expires June 22, 1995
 NOTARY PUBLIC IN AND FOR CARSON CITY, NEVADA.


BASIS OF BEARINGS:
 N.D.O.T. RIGHT OF WAY MAP (SAYAN TO STATE OF NEVADA) JANUARY 1989.
 (N62°06'19"W)

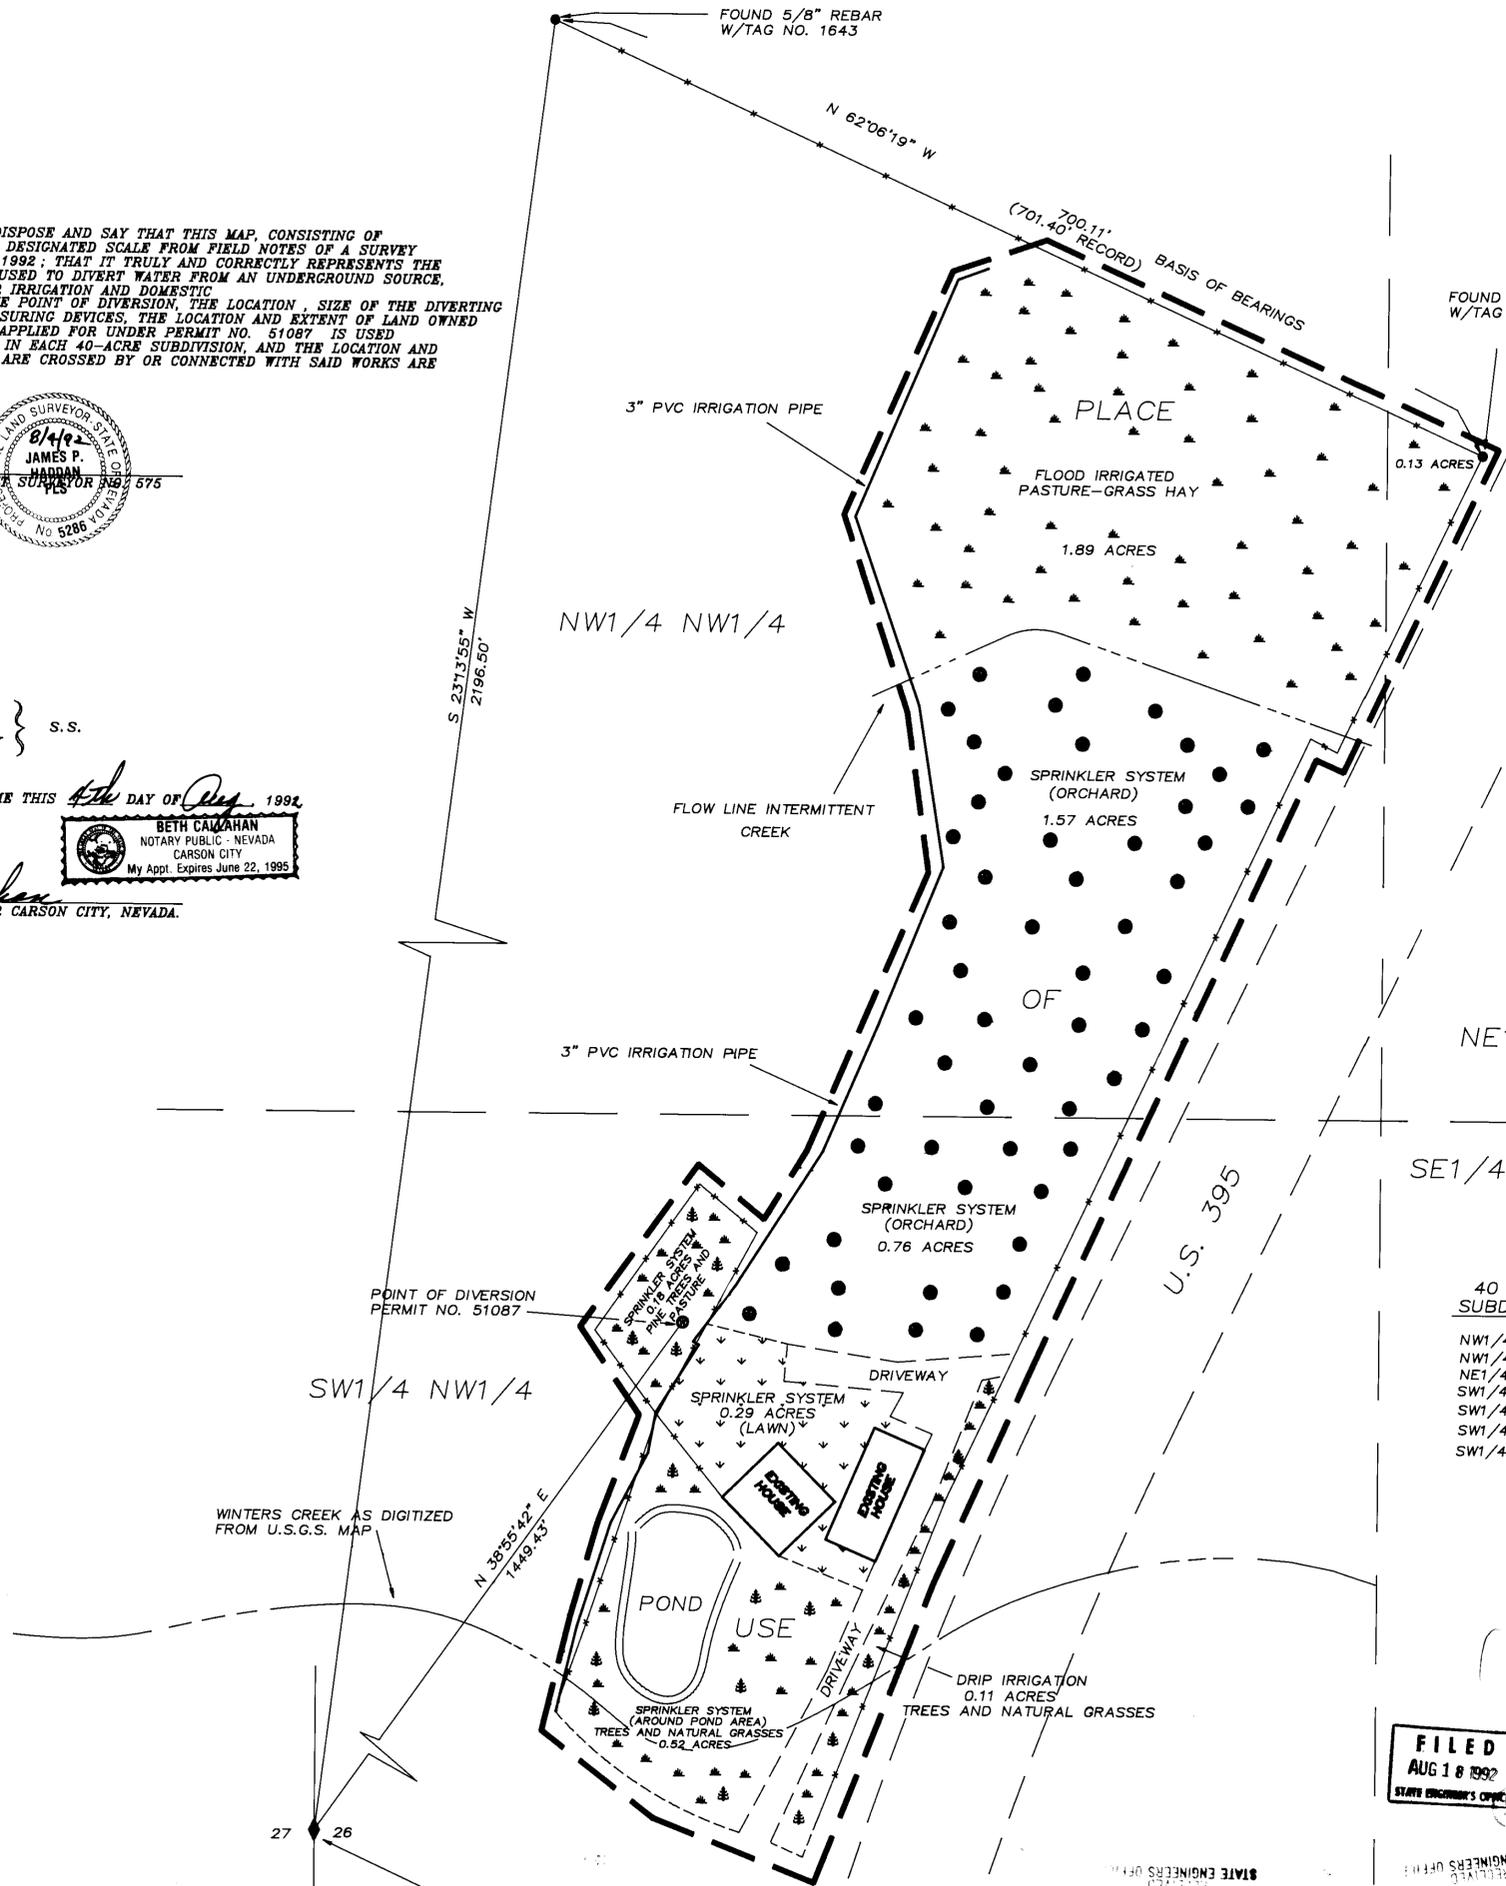

CULTURAL TABULATION

40 ACRE SUBDIVISION	CROP	ACRES IRRIGATED
NW1/4 NW1/4	PASTURE-GRASS HAY	1.89 ACRES ✓
NW1/4 NW1/4	ORCHARD	1.57 ACRES ✓
NE1/4 NW1/4	PASTURE-GRASS HAY	0.13 ACRES ✓
SW1/4 NW1/4	ORCHARD	0.76 ACRES ✓
SW1/4 NW1/4	TREES AND NATURAL GRASSES	0.63 ACRES ✓
SW1/4 NW1/4	PINE TREES AND PASTURE	0.18 ACRES ✓
SW1/4 NW1/4	LAWN	0.29 ACRES ✓

TOTAL = 5.45 ACRES

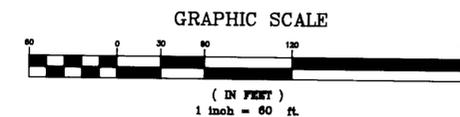

CERTIFICATE No. 13994 ISSUED 1-26-95

PLACE OF USE AND POINT OF DIVERSION
 A PORTION OF THE NW1/4
 SECTION 26, T.17 N., R.19 E., M.D.B. & M., WASHOE COUNTY, NEVADA

FILED
 AUG 18 1992
 STATE ENGINEER'S OFFICE

SHEET 1 OF 1 8/3/92
 MAP TO ACCOMPANY
 PROOF OF BENEFICIAL USE
 FOR PERMIT NO. 51087 FOR IRRIGATION AND
 DOMESTIC USE BY MICHAEL DENNIS SAYAN
 FROM UNDERGROUND SOURCES
 IN
 WASHOE COUNTY, NEVADA

HE HADDAN ENGINEERING 300 HOTSPRINGS ROAD NO.11
 CARSON CITY, NEVADA 89706
 (702)883-8595

51087