


HIGH DESERT ENGINEERING LLC
 CONSULTING ENGINEERING & SURVEYING
 640 IDAHO STREET
 ELKO, NEVADA 89801
 (775) 738-4053

W213026

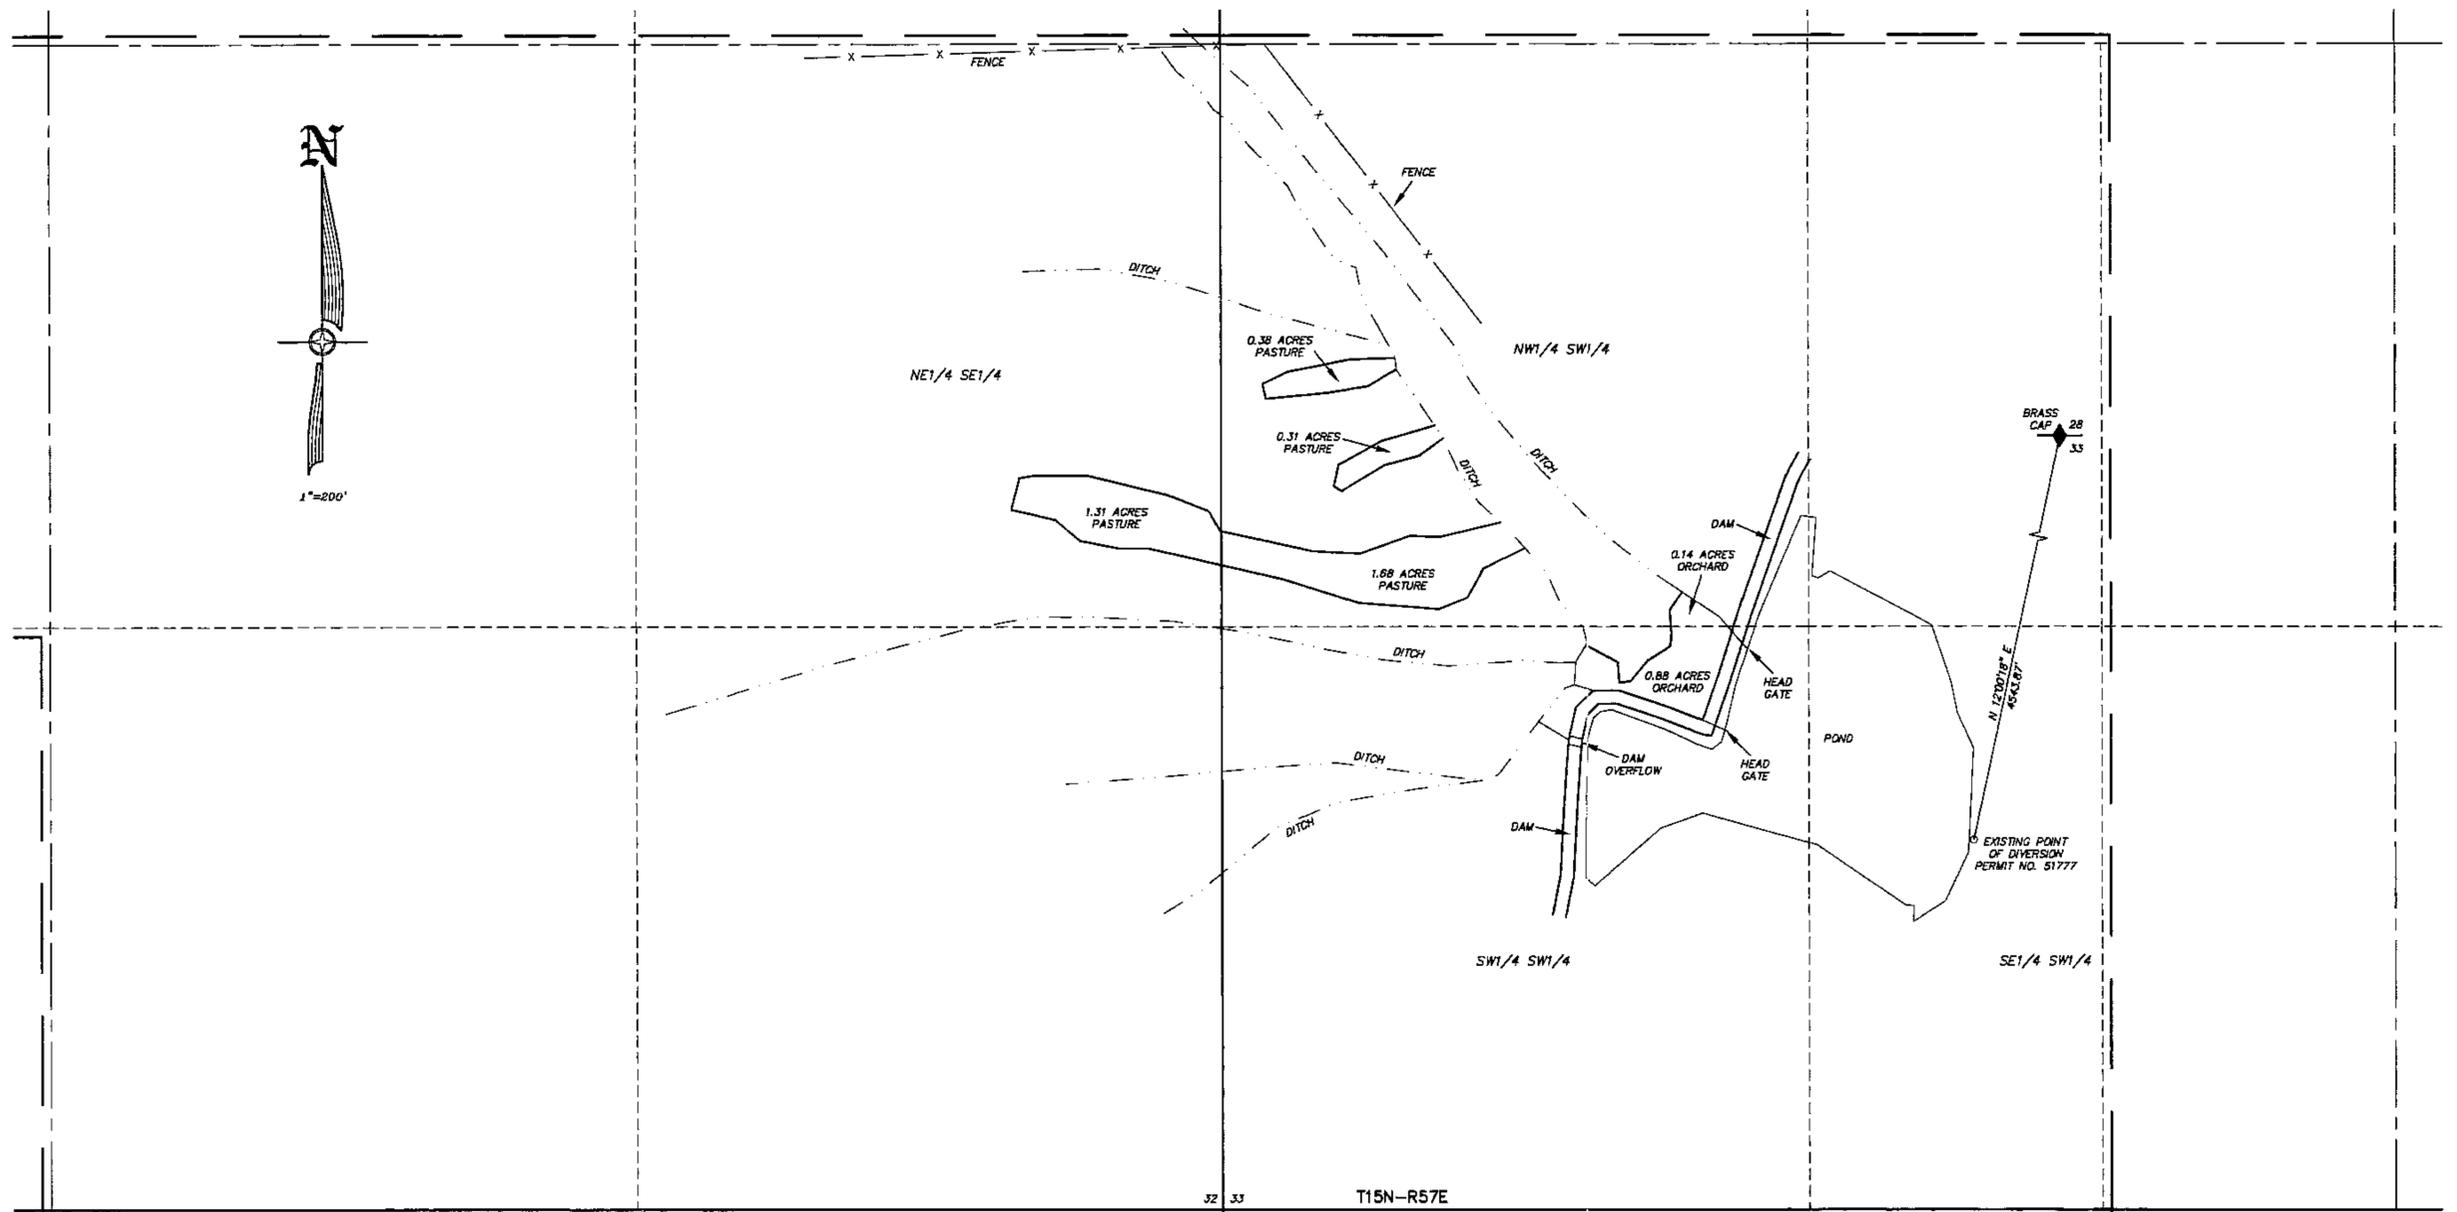


STATE OF NEVADA)
 COUNTY OF ELKO) SS.

I, ROBERT E. MORLEY, BEING FIRST DULY SWORN, DEPOSE AND SAY THAT THIS MAP, CONSISTING OF 1 SHEET, NUMBERED FROM 1 TO 1, INCLUSIVE, HAS BEEN CORRECTLY DRAWN TO THE DESIGNATED SCALE FROM FIELD NOTES OF A SURVEY MADE BY ME, OR UNDER MY SUPERVISION AND DIRECTION, BETWEEN THE 18TH DAY OF SEPTEMBER, 2013, AND THE 19TH DAY OF SEPTEMBER, 2013; THAT IT TRULY AND CORRECTLY REPRESENTS THE PROPOSED LOCATION AND EXTENT OF THE WORKS USED TO DIVERT WATER FROM GREEN SPRINGS, IN WHITE PINE COUNTY, NEVADA, BY HALSTEAD-FORSGREN RANCHES, INC., FOR IRRIGATION AND DOMESTIC PURPOSES UNDER PERMIT NO. 51777, THAT THE PROPOSED POINT OF DIVERSION, THE LOCATION, SIZE OF THE DIVERTING CHANNEL OR OTHER CONDUIT, LOCATION AND DESCRIPTION OF ALL MEASURING DEVICES, THE LOCATION AND EXTENT OF LANDS OWNED OR CONTROLLED BY THE APPLICANTS UPON WHICH WATER APPLIED FOR UNDER PERMIT NO. 51777 ARE USED, TOGETHER WITH THE AREA AND KIND OF CULTURE IN EACH 40-ACRE SUBDIVISION, AND THE LOCATION AND NAMES OF ALL OTHER WORKS OR STREAMS WHICH ARE CROSSED BY OR CONNECTED WITH SAID WORKS ARE FULLY AND CORRECTLY DESIGNATED THEREON.


BASIS OF BEARINGS: G.P.S. WITH THE ACCURACY OF 1 CENTIMETER +/- 2 PARTS PER MILLION HORIZONTAL. THE DATUM USED WAS WGS84.

LEGEND
 ◆ = 1/4 CORNER AS NOTED.
 ——— = EXISTING PLACE OF USE PERMIT NO. 51777.

51777 DIVERSION PERMIT NO. 19790 ISSUED 9-11-15

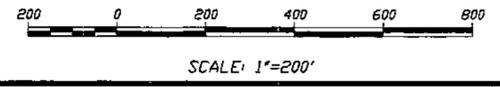

STATE WATER RIGHT SURVEYOR NO. 588
 SUBSCRIBED AND SWORN TO BEFORE ME
 THIS 12th DAY OF November, 2013.

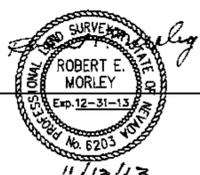

NOTARY PUBLIC IN AND FOR ELKO COUNTY, NEVADA.
 MY COMMISSION EXPIRES: Feb. 8, 2014

CULTURAL MAP TABULATION

SECTION	SUB-DIVISION	TOWNSHIP	RANGE	CULTIVATED ACREAGE	DESCRIPTION OF CULTURE
32	NE1/4SE1/4	T15N	R57E	1.31 AC	PASTURE
33	NW1/4SW1/4	T15N	R57E	2.37 AC	PASTURE
33	NW1/4SW1/4	T15N	R57E	0.14 AC	ORCHARD
33	SW1/4SW1/4	T15N	R57E	0.88 AC	ORCHARD

TOTAL CULTIVATED ACREAGE = 4.70 AC

ALL CULTURE SHOWN IS IRRIGATED BY FLOOD IRRIGATION SYSTEM.

STATE ENGINEERS USE 110800, 110801, 51777, 53160, 53161, 53162, 53163
 NOV 13 2013
 STATE ENGINEER'S OFFICE
 ELKO OFFICE
 FILED
 NOV 13 2013
 STATE ENGINEER'S OFFICE

MAP TO ACCOMPANY PROOF OF BENEFICIAL USE
 UNDER PERMIT NO. 51777
 FOR IRRIGATION AND DOMESTIC USE
 BY HALSTEAD-FORSGREN RANCHES, INC.
 FROM GREEN SPRINGS
 IN WHITE PINE COUNTY, NEVADA