

Sections 20 & 21
T. 42 N., R. 40 E.,
M.D.B.&M.


State of Nevada }
County of Humboldt } S.S.

I, Robert N. Caldwell, being first duly sworn, depose and say that this map, consisting of 208 sheets, numbered from 1 to 1, inclusive, has been correctly drawn to the designated scale from field notes of a survey made by me, (or under my supervision and direction) between the 14th day of April 1982, and the 15th day of January 1988; that it truly and correctly represents the location and extent of the works used to divert water from underground _____, in Humboldt County, by James W. & Dorothy M. Wallace for irrigation purposes under Application No. 45649, 46108 & 46109. That the point of diversion, the location and size of the diverting channel, location and description of all measuring devices, the location and extent of lands owned or controlled by the applicant upon which water applied for under Application No. 45649, 46108 & 46109 is used, together with the area and kind of culture in each 40-acre subdivision, and the location and names of all other works or streams which are crossed by or connected with said works are fully and correctly designated thereon.



Subscribed and sworn to before me this 20th day of January, 1988.

Robert N. Caldwell
Notary Public

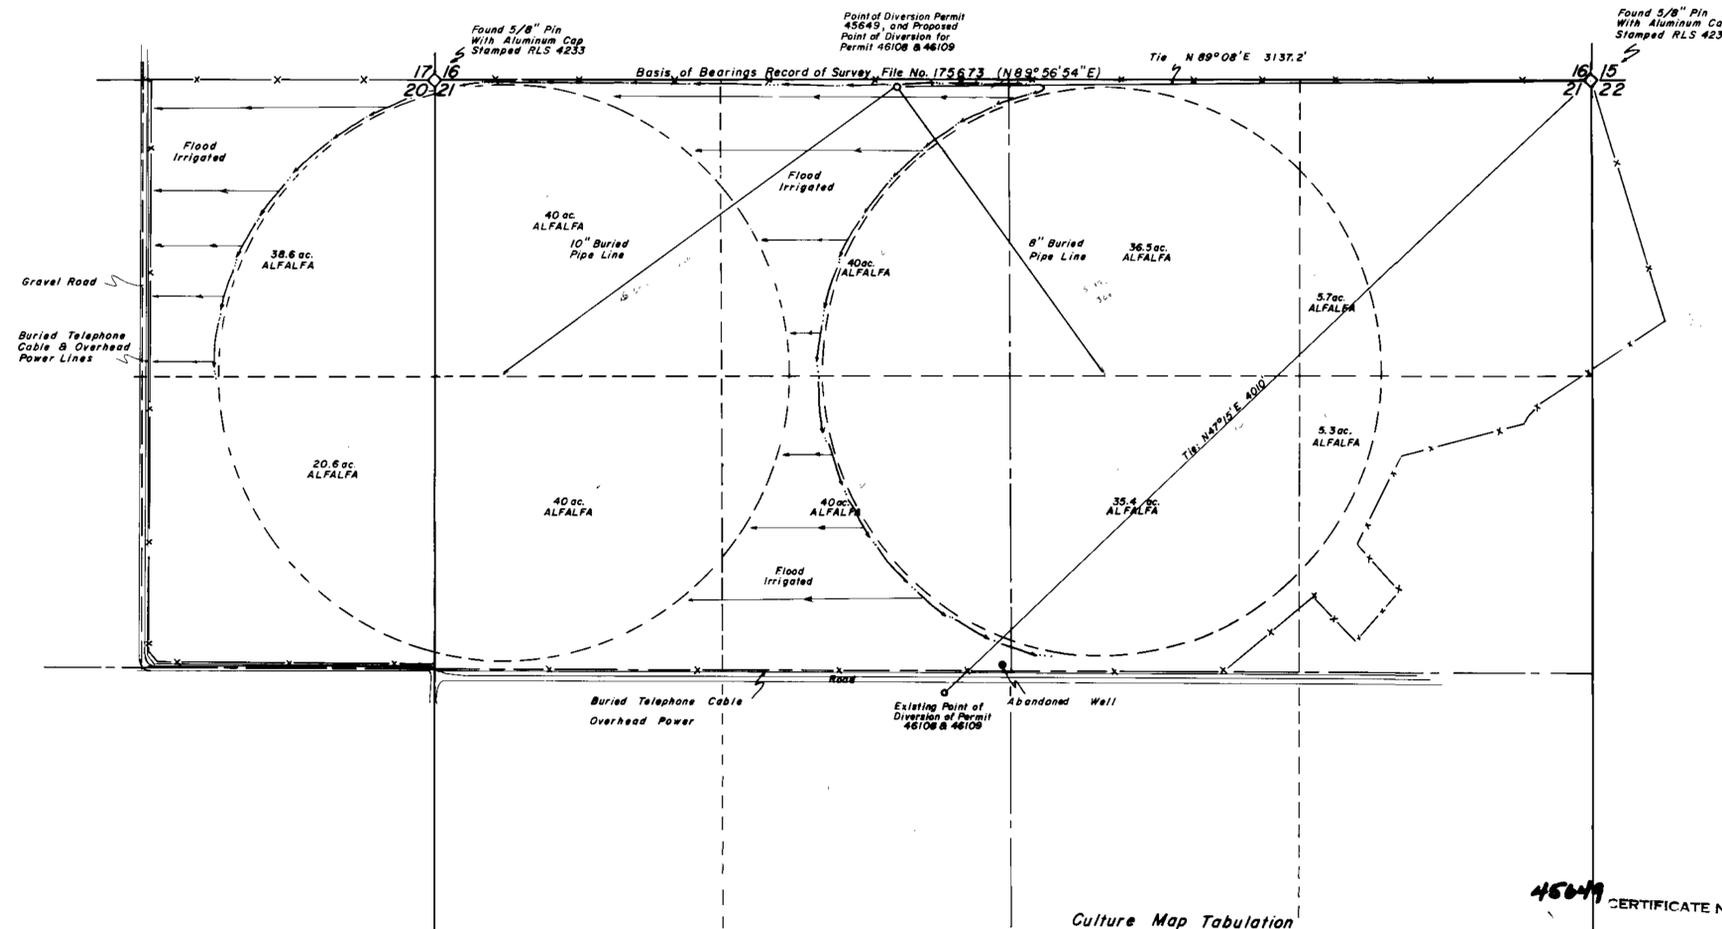

Culture Map Tabulation

Section	Subdivision	Township	Range	Acreage	Culture
20	NE 1/4 NE 1/4	T. 42 N.	R. 40 E.	38.6	ALFALFA
20	SE 1/4 NE 1/4	T. 42 N.	R. 40 E.	20.8	ALFALFA
21	NW 1/4 NW 1/4	T. 42 N.	R. 40 E.	40	ALFALFA
21	SW 1/4 NW 1/4	T. 42 N.	R. 40 E.	40	ALFALFA
21	NE 1/4 NW 1/4	T. 42 N.	R. 40 E.	40	ALFALFA
21	SE 1/4 NW 1/4	T. 42 N.	R. 40 E.	40	ALFALFA
21	NW 1/4 NE 1/4	T. 42 N.	R. 40 E.	38.5	ALFALFA
21	SW 1/4 NE 1/4	T. 42 N.	R. 40 E.	35.4	ALFALFA
21	NE 1/4 NE 1/4	T. 42 N.	R. 40 E.	5.7	ALFALFA
21	SE 1/4 NE 1/4	T. 42 N.	R. 40 E.	5.3	ALFALFA
TOTAL				302.1	

45649 CERTIFICATE No. 12785 ISSUED 4-19-91
51792 CERTIFICATE No. 12810 ISSUED 4-30-91
51793 CERTIFICATE No. 12811 ISSUED 4-30-91



FILED
MAR 14 1988
STATE ENGINEER OFFICE

51792-93
Map
To Accompany Proof Of Beneficial Use
Under Application No. 45649, 46108 & 46109
Change the Point of Diversion of Permits
46108 & 46109
By James W. & Dorothy M. Wallace
For Irrigation & Domestic Purposes
Humboldt County Nevada

Amended 2/29/88
Desert Mountain Surveying Company
146 West Second Street
Winnemucca, Nevada 89445

45649 51793 51792