


PORTION OF SECTION 7, T.34N., R.38E., M.D.B. & M.

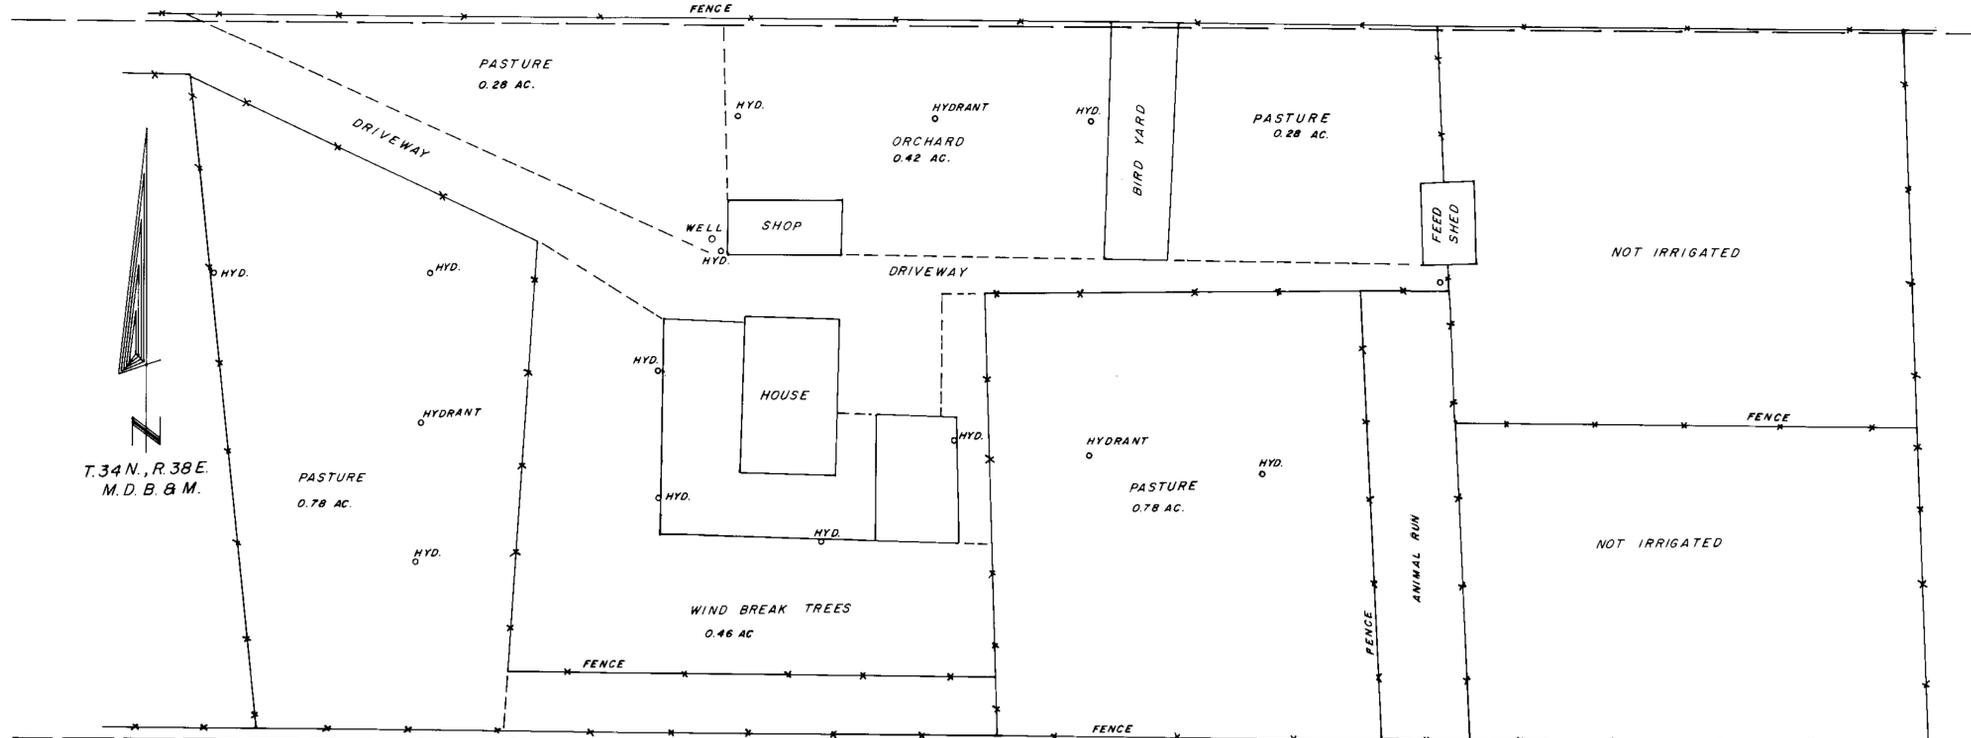

STATE OF NEVADA
COUNTY OF HUMBOLDT

I, JOHN H. MILTON III, being first duly sworn, depose and say that this map, consisting of one sheet, numbered from 1 to 1, inclusive, has been correctly drawn to the designated scale from field notes of a survey made by me, or under my supervision and direction, between the 3rd day of July, and the 3rd day of July, 2002; that it truly and correctly represents the proposed location and extent of the works used to divert water from an underground source in Pershing County, Nevada by JOE & JUDY POCHE for irrigation purposes under Permit Number 52873

That the point of diversion, the location, size of the diverting channel or other conduit, location and description of all measuring devices, the location and extent of lands owned or controlled by the applicant upon which water applied for under Permit Number 52873 40586 is used, together with the area and kind of culture in each 40-acre subdivision, and the location and names of all other works or streams which are crossed by or connected with said works are fully and correctly designated thereon.



State of Nevada
Notary Public No. 573


7-25-02

Subscribed and sworn to before me this 25th day of July 2002

Doris A. Twichell
DORIS A. TWICHELL
Notary Public in and for Humboldt County, State of Nevada.
My commission expires on May 28th.

SCALE 1" = 40'
DETAIL "A"

NW 1/4 OF SECTION 7,
T.34 N., R.38 E., M.D.B. & M.
SCALE 1" = 400'

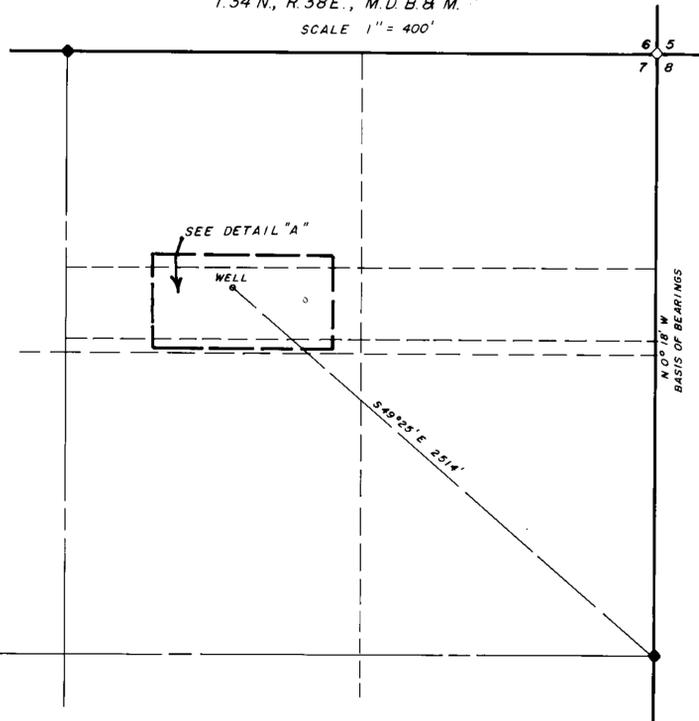


Cultural Map Tabulation

Section	Subdivision	Township	Range	Cultivated acreage	Description of culture	Date of first culture
7	NW 1/4 NE 1/4	T.34 N.	R.38 E.	2.12 AC.	PASTURE	
7	NW 1/4 NE 1/4	T.34 N.	R.38 E.	0.88 AC.	ORCHARD/TREES	
TOTAL:				3.00 AC.		


- NOTES:
- ◇ Indicates a found section corner, an iron pipe with a B.L.M. brass cap, unless otherwise noted.
 - Indicates a found 1/4 section corner, an iron pipe with a B.L.M. brass cap, unless otherwise noted.

Basis of Bearings was taken from the B.L.M. Dependent Resurvey Plat of T.34N., R.38E., M.D.B. & M., approved on May 3rd, 1966. The line between the E 1/4 corner of Section 7, T.34N., R.38E., M.D.B. & M. and the NE corner of said Section 7 was assumed to be N 0°18' W.

52873 CERTIFICATE NO. 16294 ISSUED 03-02-04

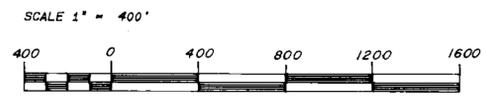

STATE ENGINEER'S USE

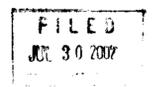

MAP TO ACCOMPANY PROOF OF
BENEFICIAL USE UNDER PERMIT NO.
52873

BY JOE AND JUDY POCHE
For Irrigation And Domestic Use
From Underground
IN PERSHING COUNTY, NEVADA

Desert Mountain Surveying
Land and Water Right Surveyors
146 West Second Street
WINNEMUCCA, NEVADA 89445 (702) 623-4414