


SECTION 7 T.20S. R.53E. M.D.B.&M.

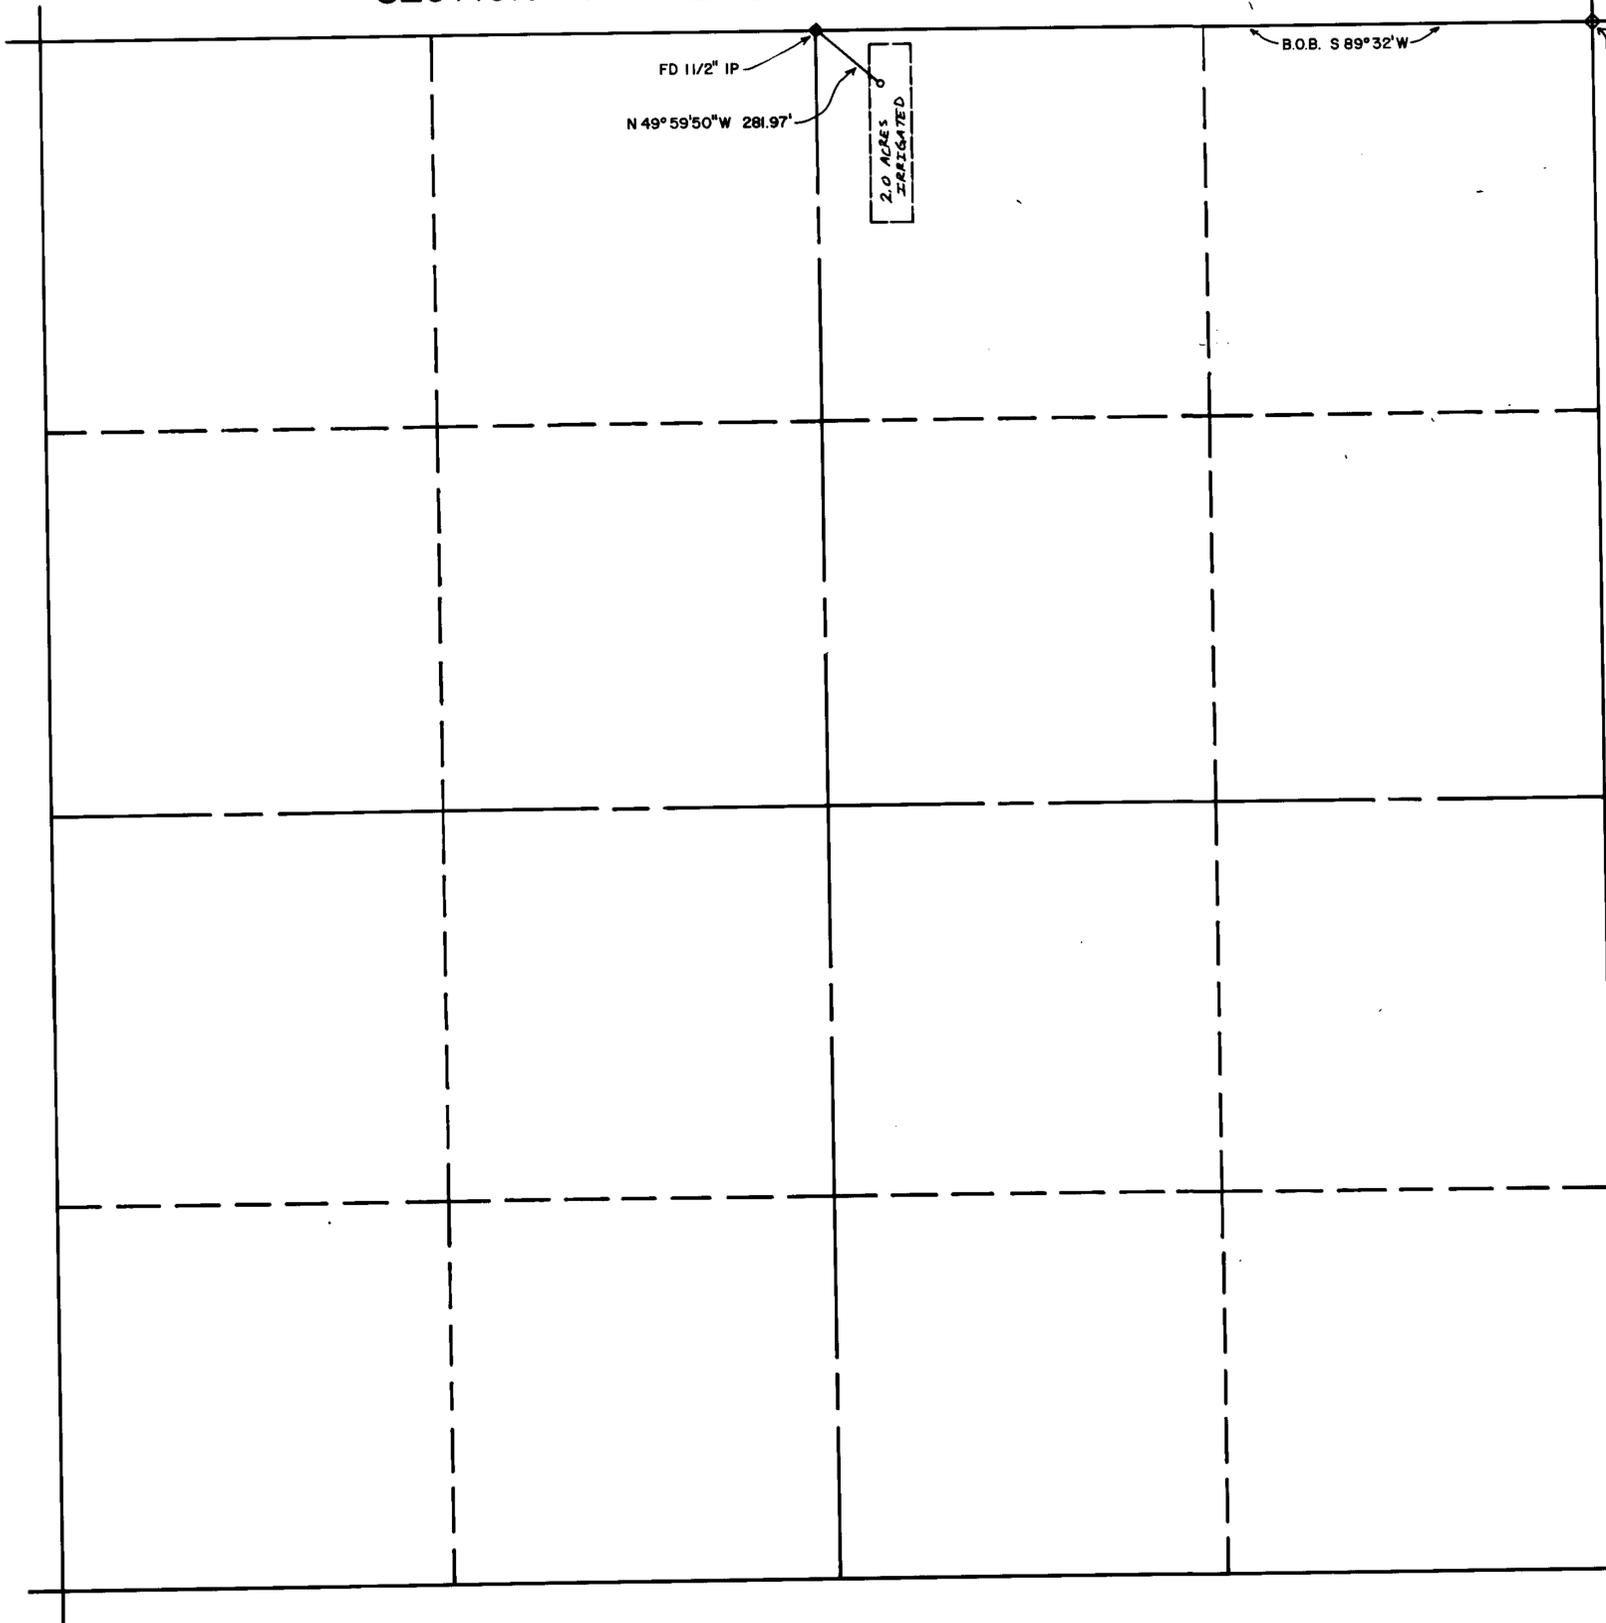

STATE OF NEVADA, )  
 ) SS.  
 COUNTY OF CLARK )

I, **JAMES T. ANSPACH**, being first duly sworn, depose and say that this map, consisting of 1 sheet has been correctly drawn to the designated scale from field notes of a survey made under my supervision and direction, on the **28<sup>th</sup>** day of **DECEMBER**, 1992; that it truly and correctly represents the proposed location and extent of the works used to divert water from an underground source, in **NYE** County, by **MICHAEL R. DOSTIE, HELEN H. WHARTON & GLEN H. MILLER** for **IRRIGATION AND DOMESTIC**

That the point of diversion, the location, size of the diverting channel, location and description of all measuring devices, the location and extent of lands owned or controlled by the applicant upon which water applied for under Application No. **52885** is used, together with the area and kind of culture in each 40-acre subdivision.

*James T. Anspach*  
 State Water Rights Surveyor No. **563**

Subscribed and sworn to before me this **8<sup>th</sup>** day of **January**, 1993.  
 Notary Public in and for Clark County, Nevada

*Thomas J. Smiles*  
 Signed

NOTARY PUBLIC  
 STATE OF NEVADA  
 County of Clark  
 Thomas J. Smiles  
 My Appointment Expires Feb. 6, 1996



Jan 8, 1993

CULTURAL MAP TABULATION

SECTION	SUBDI-VISION	TWP. RANGE	ACREAGE (CULTURE)	CULTURE	DATE OF FIRST CULTURE
01	NW 1/4 NE 1/4	20S. 53E.	2.0 AC.	ALFALFA	1981



SCALE 1"=300'

FILED  
 JAN 15 1993  
 STATE ENGINEER'S OFFICE

CERTIFICATE NO. 13738 ISSUED 9/15/93

**MAP**  
 TO ACCOMPANY PROOF OF BENEFICIAL USE  
 UNDER APPLICATION NO. 52885  
 FOR IRRIGATION AND DOMESTIC USE  
 BY MICHAEL R. DOSTIE, HELEN H. WHARTON  
 AND GLEN H. MILLER  
 FROM AN UNDERGROUND SOURCE

52885