


SECTION	SUBDIVISION	TOWNSHIP (NORTH)	RANGE (EAST)	CULTIVATED ACREAGE	DESCRIPTION OF CULTURE	DATE OF FIRST CULTURE
15	SW 1/4 SE 1/4	32	60	23.3	OATS	1988
15	SE 1/4 SE 1/4	32	60	24.1	"	"
22	NW 1/4 NE 1/4	32	60	36.0	"	"
22	NE 1/4 NE 1/4	32	60	37.2	"	"
22	SW 1/4 NE 1/4	32	60	2.5	"	"
22	SE 1/4 NE 1/4	32	60	2.5	"	"

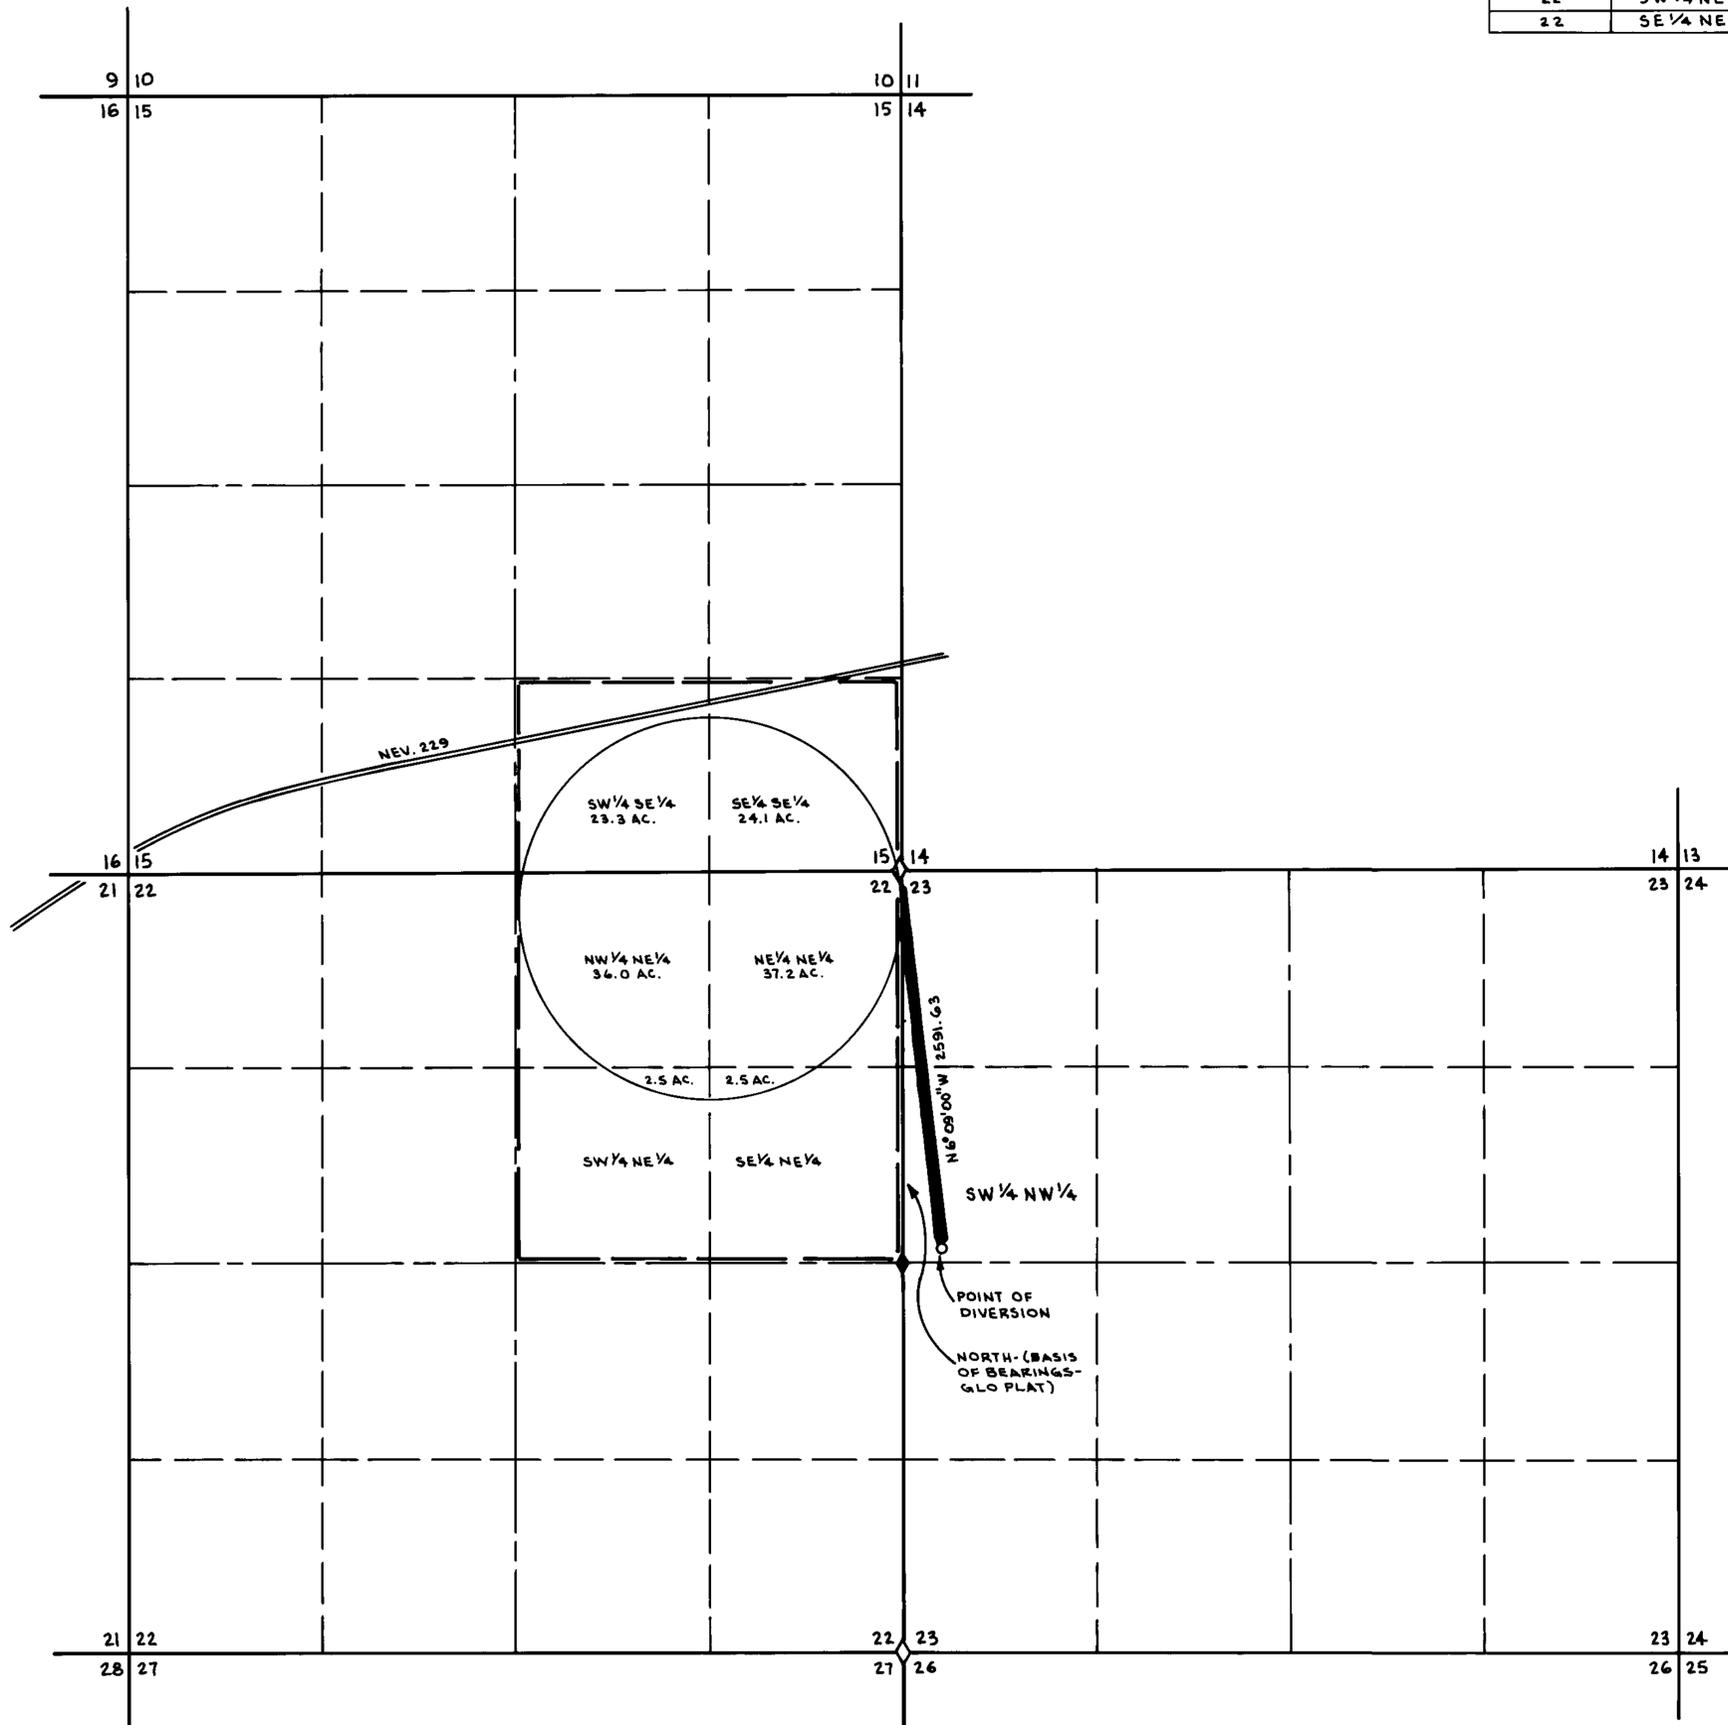

STATE OF NEVADA }  
COUNTY OF ELKO } SS


I, NORMAN M. ROCKWELL, BEING FIRST DULY SWORN, DEPOSE AND SAY THAT THIS MAP, CONSISTING OF ONE SHEET, HAS BEEN CORRECTLY DRAWN TO THE DESIGNATED SCALE FROM FIELD NOTES OF A SURVEY MADE BY ME ON THE 18<sup>TH</sup> DAY OF AUGUST, 1990; THAT IT TRULY AND CORRECTLY REPRESENTS THE POINT OF DIVERSION AND EXTENT OF THE WORKS USED TO DIVERT WATER FROM UNDERGROUND SOURCE IN ELKO COUNTY BY BERYL J. NEFF FOR IRRIGATION PURPOSES UNDER PERMIT NO. 52974. THAT THE POINT OF DIVERSION, THE APPROXIMATE LOCATION AND SIZE OF THE DIVERTING CHANNEL, ALL RESERVOIRS OR BASINS, THE LOCATION AND NAMES OF ALL OTHER WORKS WHICH WILL CROSS OR CONNECT WITH THE PROPOSED WORKS, AND THE BOUNDARY OF ALL LANDS, SHOWING BY 40-ACRE SUBDIVISIONS THE AREAS PROPOSED TO BE IRRIGATED, ARE FULLY AND CORRECTLY DESIGNATED THEREON.



*Norman M. Rockwell*  
STATE WATER RIGHT SURVEYOR NO. 412

SUBSCRIBED AND SWORN TO BEFORE ME THIS 21<sup>ST</sup> DAY OF NOVEMBER, 1990.  
NOTARY PUBLIC IN AND FOR ELKO COUNTY, NEVADA.

*Diana K. Wright*

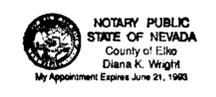

**LEGEND**

◆ FOUND CORNER. WILLOW WITH STEEL FENCE POST.

132 N, R 60 E  
MDM

SCALE: 1" = 600'

**MAP  
TO ACCOMPANY  
PROOF OF BENEFICIAL USE  
UNDER PERMIT NO. 52974**

FOR IRRIGATION PURPOSES  
BY BERYL J. NEFF  
FROM UNDERGROUND SOURCE

NORMAN M. ROCKWELL  
ELKO, NEVADA

90001 W

SHEET 1 OF 1

CERTIFICATE No. 13128 ISSUED 11-8-91

**FILED**  
DEC 04 1990  
STATE ENGINEER'S OFFICE

52974