


PROPOSED POINT OF DIVERSION & PLACE OF USE

SW 1/4 NW 1/4 SECTION 20, T. 12 N., R. 20 E., M. D. B. & M.

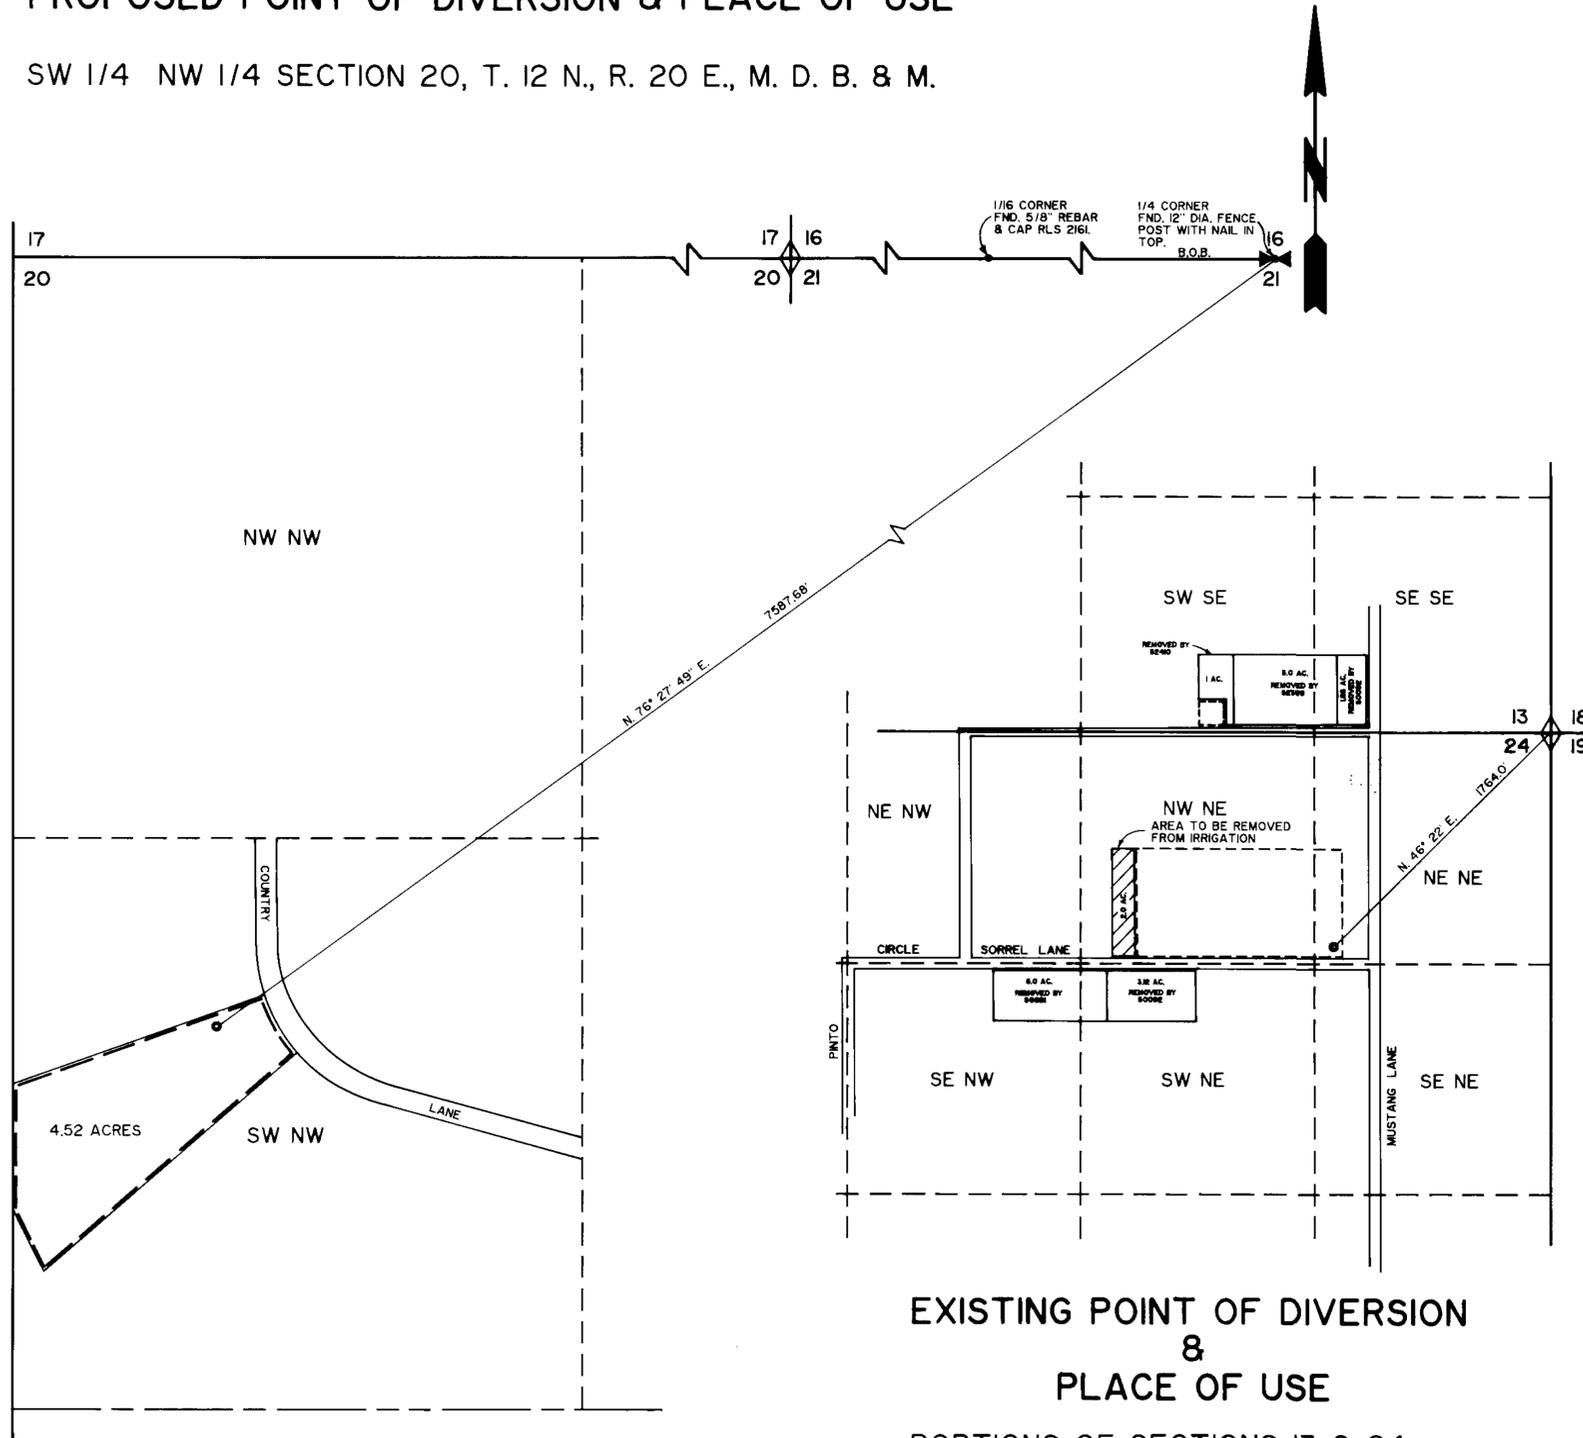

EXISTING POINT OF DIVERSION
&
PLACE OF USE

PORTIONS OF SECTIONS 13 & 24,
T. 12 N., R. 20 E., M. D. B. & M.;


PERMIT NO. 22462 CERT. NO. 8144

STATE OF NEVADA)
) SS
COUNTY OF CARSON CITY)

I, GEORGE M. THIEL, BEING FIRST DULY SWORN, DEPOSE AND SAY THAT THIS MAP, CONSISTING OF ONE (1) SHEET(S) HAS BEEN CORRECTLY DRAWN TO THE DESIGNATED SCALE FROM RECORDS FILED IN THE OFFICE OF THE STATE ENGINEER AND FROM FIELD NOTES MADE BY ME OR UNDER MY DIRECTION, BETWEEN THE 17TH DAY OF FEBRUARY AND THE 18TH DAY OF FEBRUARY, 1989; THAT IT TRULY AND CORRECTLY REPRESENTS THE PROPOSED LOCATION AND EXTENT OF THE WORKS USED TO DIVERT WATER FROM UNDERGROUND DOUGLAS COUNTY, BY MICHAEL E. FISCHER & JANET M. FISCHER FOR IRRIGATION & DOMESTIC THAT THE PROPOSED POINT OF DIVERSION, THE APPROXIMATE LOCATION AND SIZE OF THE DIVERTING CHANNEL, ALL RESERVOIRS AND BASINS, THE LOCATIONS AND NAMES OF ALL OTHER WORKS, AND THE BOUNDARY OF ALL LANDS, SHOWING BY 40 ACRE SUBDIVISION THE AREAS TO BE PLACED TO BENEFICIAL USE ARE FULLY AND CORRECTLY DESIGNATED THEREON.

George M. Thiel
GEORGE M. THIEL SWRS NO. 696

SUBSCRIBED AND SWORN TO BEFORE ME
THIS 13th DAY OF April, 1989
NOTARY PUBLIC IN AND FOR Carson City
COUNTY, NEVADA.

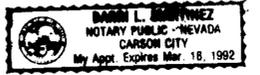

Darin L. Bertwinez


BASIS OF BEARINGS

THE NORTH LINE OF THE NE 1/4 OF THE NW 1/4 OF SECTION 21, T. 12 N., R. 20 E., M. D. B. & M. BEARING N. 89° 51' 13" E. AS SHOWN PER DOCUMENT NO. 127926 OFFICIAL RECORDS OF DOUGLAS COUNTY WAS USED AS THE BASIS OF BEARING FOR THIS MAP.

LEGEND

- PROPOSED PLACE OF USE.
- - - EXISTING PLACE OF USE.
- ▨ AREA TO BE REMOVED FROM IRRIGATION
- POINT OF DIVERSION

STATE ENGINEER
1989 APR 13 PM 4:41

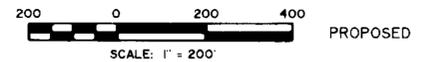

53143 CERTIFICATE No. 14534 ISSUED 01-22-97



THIEL, WINCHELL & ASSOCIATES

5151 S. CARSON ST.
CARSON CITY, NEVADA
(702) 883-9300

MAP
TO ACCOMPANY APPLICATION TO CHANGE THE
POINT OF DIVERSION & PLACE OF USE OF A
PORTION OF WATER HERETOFORE APPROPRIATED
UNDER PERMIT NO. 22462, CERT. NO. 8144.

SOURCE: UNDERGROUND
USE: IRRIGATION & DOMESTIC
BY: MICHAEL E. FISCHER & JANET M. FISCHER

DOUGLAS COUNTY NEVADA

53143
58143