

STATE OF NEVADA  
 SS  
 COUNTY OF LYON

I, George H Denson, being first duly sworn, do depose and say that this map has been correctly drawn to the designated scale from field notes of a survey made under my direction on the 2nd day of March, 1985, that it truly and correctly represents the proposed extent of works used to divert water from an underground source in Lyon County by EMMA THOMPSEN HOLLER for irrigation and domestic purposes heretofore appropriated under permit number 26778.

*George H Denson*  
 George H Denson Water right surveyor no. 455

Subscribed and sworn to before me this 9th day of August, 1989.

*Charles J. Ferguson*  
 NOTARY PUBLIC





LEGEND

- ⊕ Section corner
- ⊖ 1/4 Section corner
- ⊙ point of diversion
- NEW PLACE OF USE

BASIS OF BEARING

The bearings of this map are based on the South 1/2 of the East line of Section 24 T 17N R 24E M. D. M. bearing N 0° 03' W as shown on the plat of Pawnee Subdivision no. 1 recorded Jan 14, 1957 as file no. 72076 in the official records of Lyon County, Nevada.

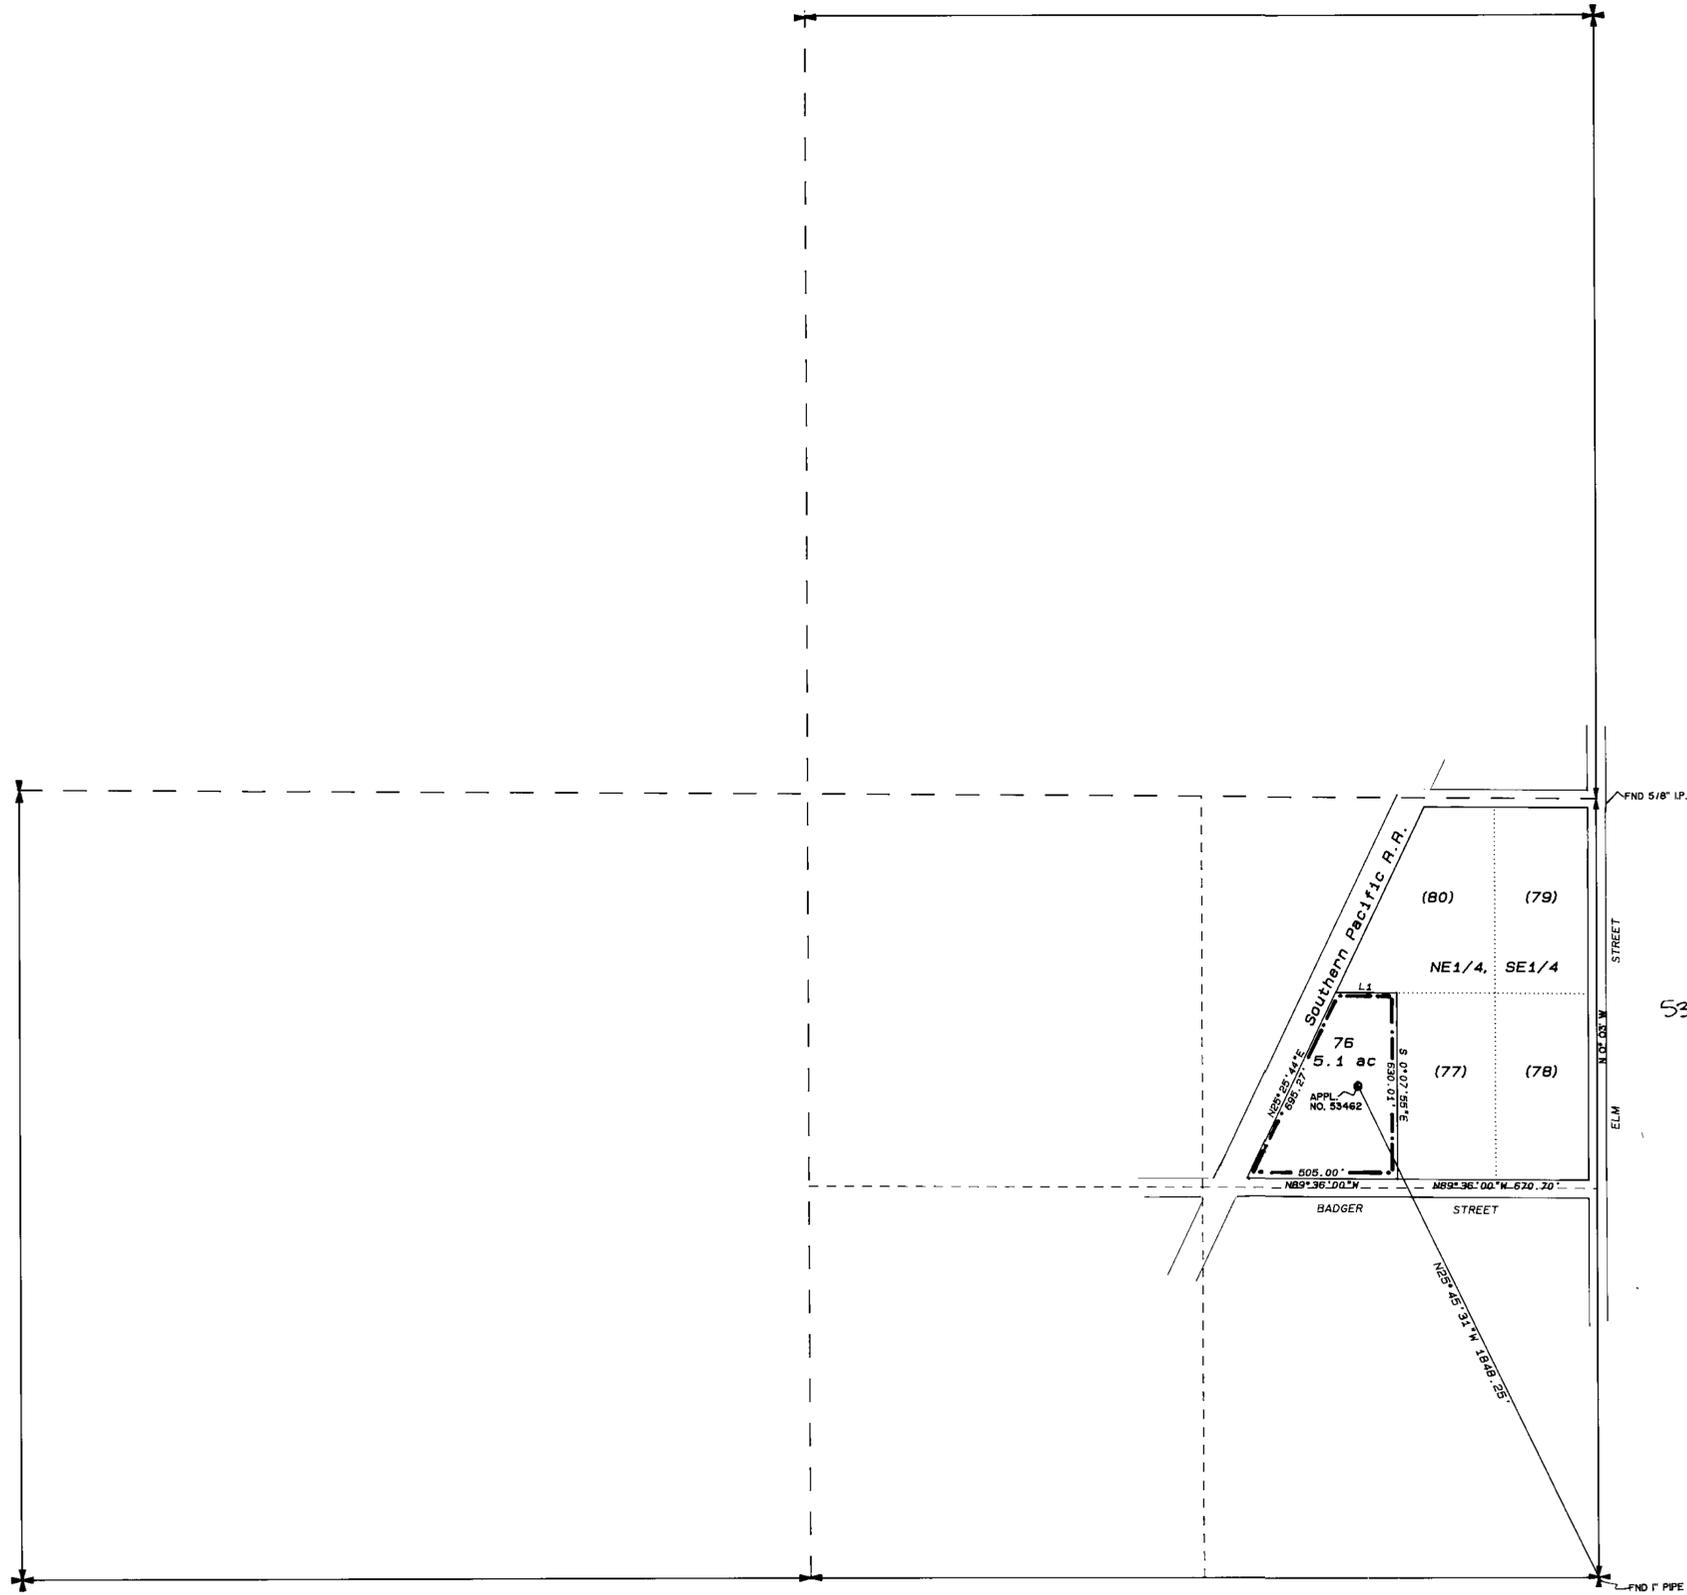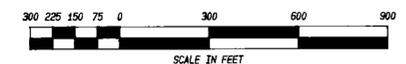

53462 14316 05-15-96

Proposed place of use: Lot 76, Pawnee Subdivision no. 1  
 Section 24 Township 17 North Range 24 East  
 Mount Diablo Meridian

FILED  
 SEP 21 1989  
 STATE ENGINEER'S OFFICE

89-38

SHEET 2 OF 2 SHEETS

MAP TO ACCOMPANY APPLICATION TO CHANGE THE POINT OF DIVERSION AND PLACE OF USE OF A PORTION OF UNDERGROUND WATERS FOR IRRIGATION AND DOMESTIC PURPOSES HERETOFOR APPROPRIATED UNDER PERMIT NO.26778 BY EMMA THOMPSEN HOLLER

53462 53461