
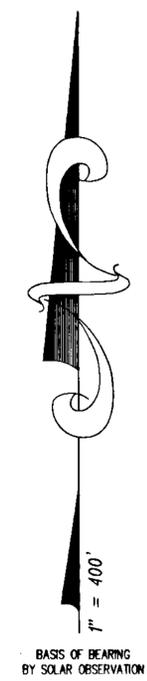


T.12 N., R.62 E., M.D.B. & M.

CULTURE MAP TABULATION						
SECTION	SUBDIVISION	TOWNSHIP	RANGE	ACREAGE	DESCRIPTION OF CULTURE	DATE OF 1ST CULTURE
19	SW1/4 NE1/4	12 N.	62 E.	23.58 Acres	ALFALFA	
19	NW1/4 SE1/4	12 N.	62 E.	38.99 Acres	ALFALFA	
19	NE1/4 SW1/4	12 N.	62 E.	39.41 Acres	ALFALFA	
19	NW1/4 SW1/4	12 N.	62 E.	16.88 Acres	ALFALFA	
19	SE1/4 SW1/4	12 N.	62 E.	39.12 Acres	ALFALFA	
19	SW1/4 SE1/4	12 N.	62 E.	26.11 Acres	ALFALFA	
TOTAL ACREAGE				184.09 ACRES		

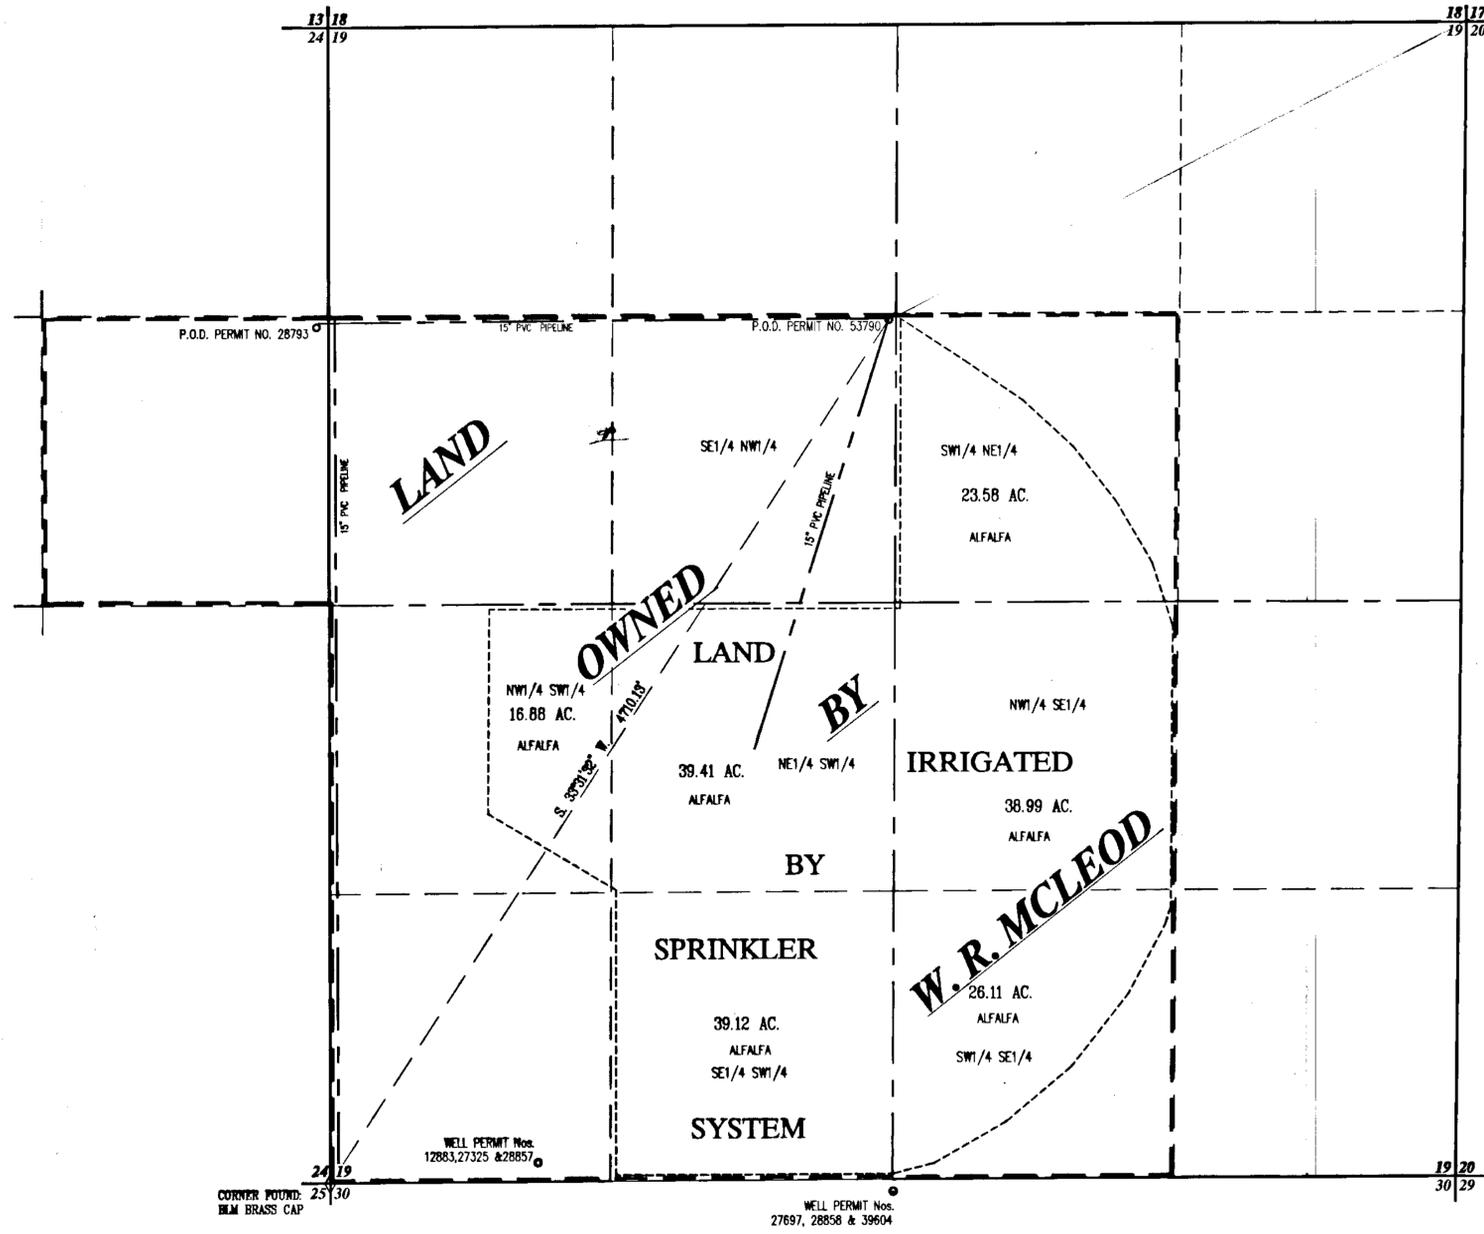



STATE OF NEVADA }
 County of White Pine } ss.
 I, Richard W. Forman, being first duly sworn, depose and say that this map, consisting of one sheet, has been correctly drawn to the designated scale from field notes of a survey made under my supervision and direction between the 15th day of Sept., 1999 and the 22nd day of Sept., 1999; that it truly and correctly represents the proposed location and extent of the works used to divert water from Underground Sources in White Pine County, by W.R. MCLEOD for Irrigation and Domestic purposes under Permit No. 53790. That the point of diversion, the location, size of the diverting channel or other conduit, location and description measuring devices, the location and extent of lands owned or controlled by the applicant upon which water applied for under Permit No. 53790 is used together with the area and kind of culture in each 40-acre subdivision, and the location and names of all other works or streams which are crossed by or connected with said works are fully and correctly designated thereon.

Richard W. Forman
 State Water Right Surveyor No. 420



Subscribed and sworn to before me this 24th day of September, 1999.

Debbie Godard
 Notary Public in and for White Pine County, Nevada.

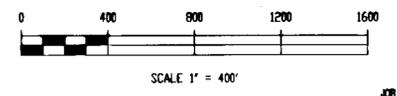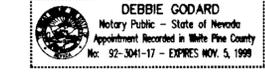

53790 CERTIFICATE No. 15847 ISSUED 09-20-01

STATE ENGINEER'S USE

FILED
 SEP 27 1999
 STATE ENGINEER'S OFFICE

(S)

RECORDED
 99 SEP 27 11:11:50
 CIVIL ENGINEERS OFFICE

BFI BOUNDY & FORMAN, INC. September, 1999
 CIVIL ENGINEERS, LAND AND WATER RIGHTS SURVEYORS
 P.O. Box 150, ELI, NEVADA, 89501, (775)298-9835

**MAP TO ACCOMPANY
 PROOF OF BENEFICIAL USE
 UNDER PERMIT No. 53790**

FOR IRRIGATION & DOMESTIC
 BY W. R. MCLEOD
 FROM UNDERGROUND SOURCES
 IN White Pine County, Nevada

53790