

SUBDIVISION	CULTIVATED ACREAGE	CULTURE
NE 1/4 SW 1/4	0.1 ACRES ✓	LAWN AND FRUIT TREES
NE 1/4 SW 1/4	0.17 ACRES	LAWN
NE 1/4 SW 1/4	0.95 ACRES	PASTURE GRASS
NE 1/4 SW 1/4	0.32 ACRES	POND
SE 1/4 SW 1/4	0.61 ACRES	LAWN
SE 1/4 SW 1/4	0.80 ACRES	PASTURE GRASS
SE 1/4 SW 1/4	0.2 ACRES	POND
TOTAL IRRIGATED ACREAGE	3.15 ACRES	

BASIS OF BEARING

WEST LINE OF THE SW 1/4 OF SECTION 19 T.14N., R.19E., M.D.B.&M. BEARING N00°17'00"E PER MAP TO ACCOMPANY APPLICATION TO CHANGE THE POINT OF DIVERSION UNDER APPLICATION NO. 53819, STATE OF NEVADA, DIVISION OF WATER RESOURCES.


STATE OF NEVADA
 COUNTY OF DOUGLAS SS

I, B.J. VASEY, BEING FIRST DULY SWORN DEPOSE AND SAY THAT THIS MAP CONSISTING OF ONE SHEET HAS BEEN CORRECTLY DRAWN TO THE DESIGNATED SCALE FROM FIELD NOTES OF A SURVEY MADE UNDER MY SUPERVISION AND DIRECTION ON THE 28TH DAY OF OCTOBER, 1991. THAT IT TRULY AND CORRECTLY REPRESENTS THE PROPOSED LOCATION AND EXTENT OF THE WORKS USED TO DIVERT WATER FROM AN UNDERGROUND SOURCE IN DOUGLAS COUNTY, NEVADA, BY JOSEPH WILLIAM RICHTER FOR IRRIGATION AND STOCKWATERING PURPOSES UNDER PERMITS 53818 & 53819. THAT THE PROPOSED POINT OF DIVERSION AND THE BOUNDARY OF ALL LANDS SHOWN BY 40-ACRE SUBDIVISION, THE AREAS PROPOSED TO BE IRRIGATED, ARE FULLY AND CORRECTLY DESIGNATED THEREON.





B.J. Vasey
 STATE WATER RIGHT SURVEYOR NO. 306



SUBSCRIBED AND SWORN TO BEFORE ME THIS 30 DAY OF October, 1991 NOTARY PUBLIC IN AND FOR DOUGLAS COUNTY.

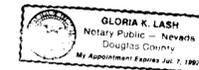


Gloria K. Lash

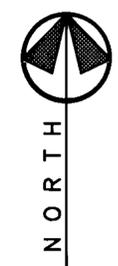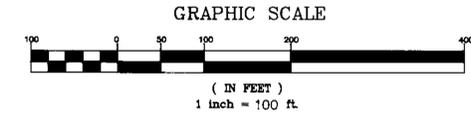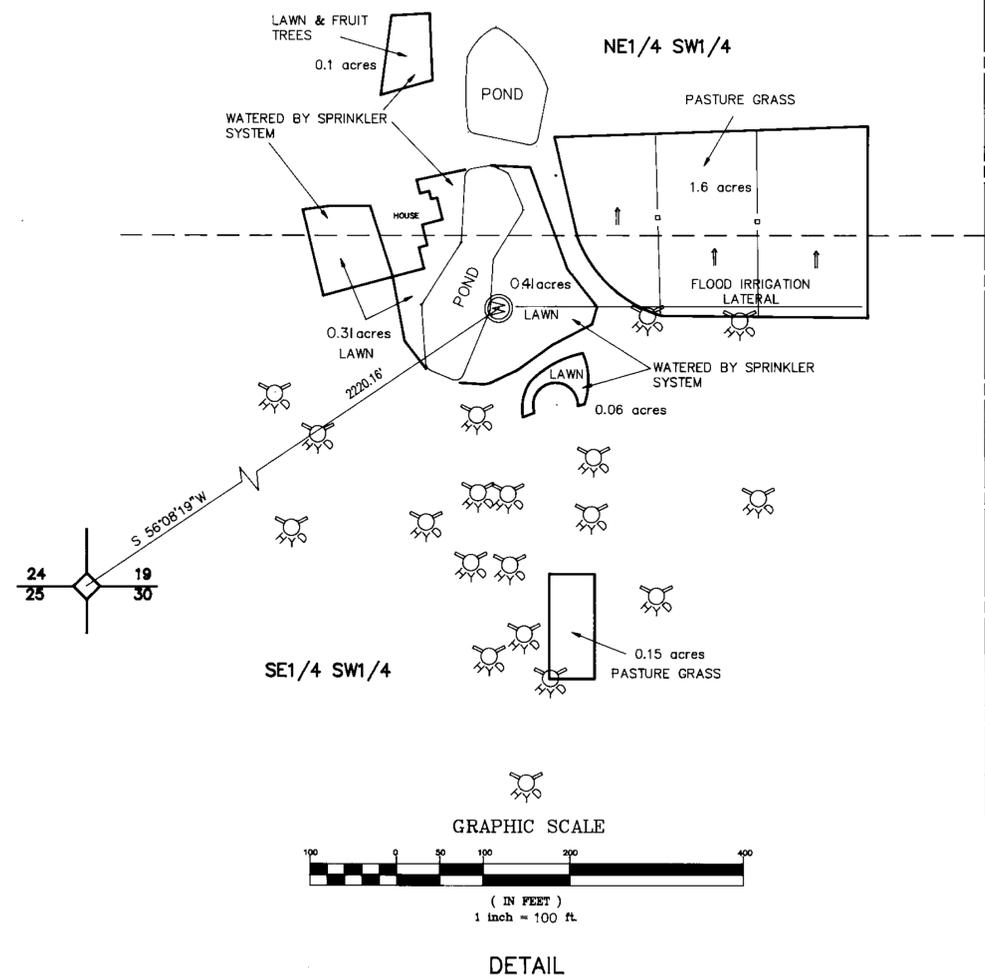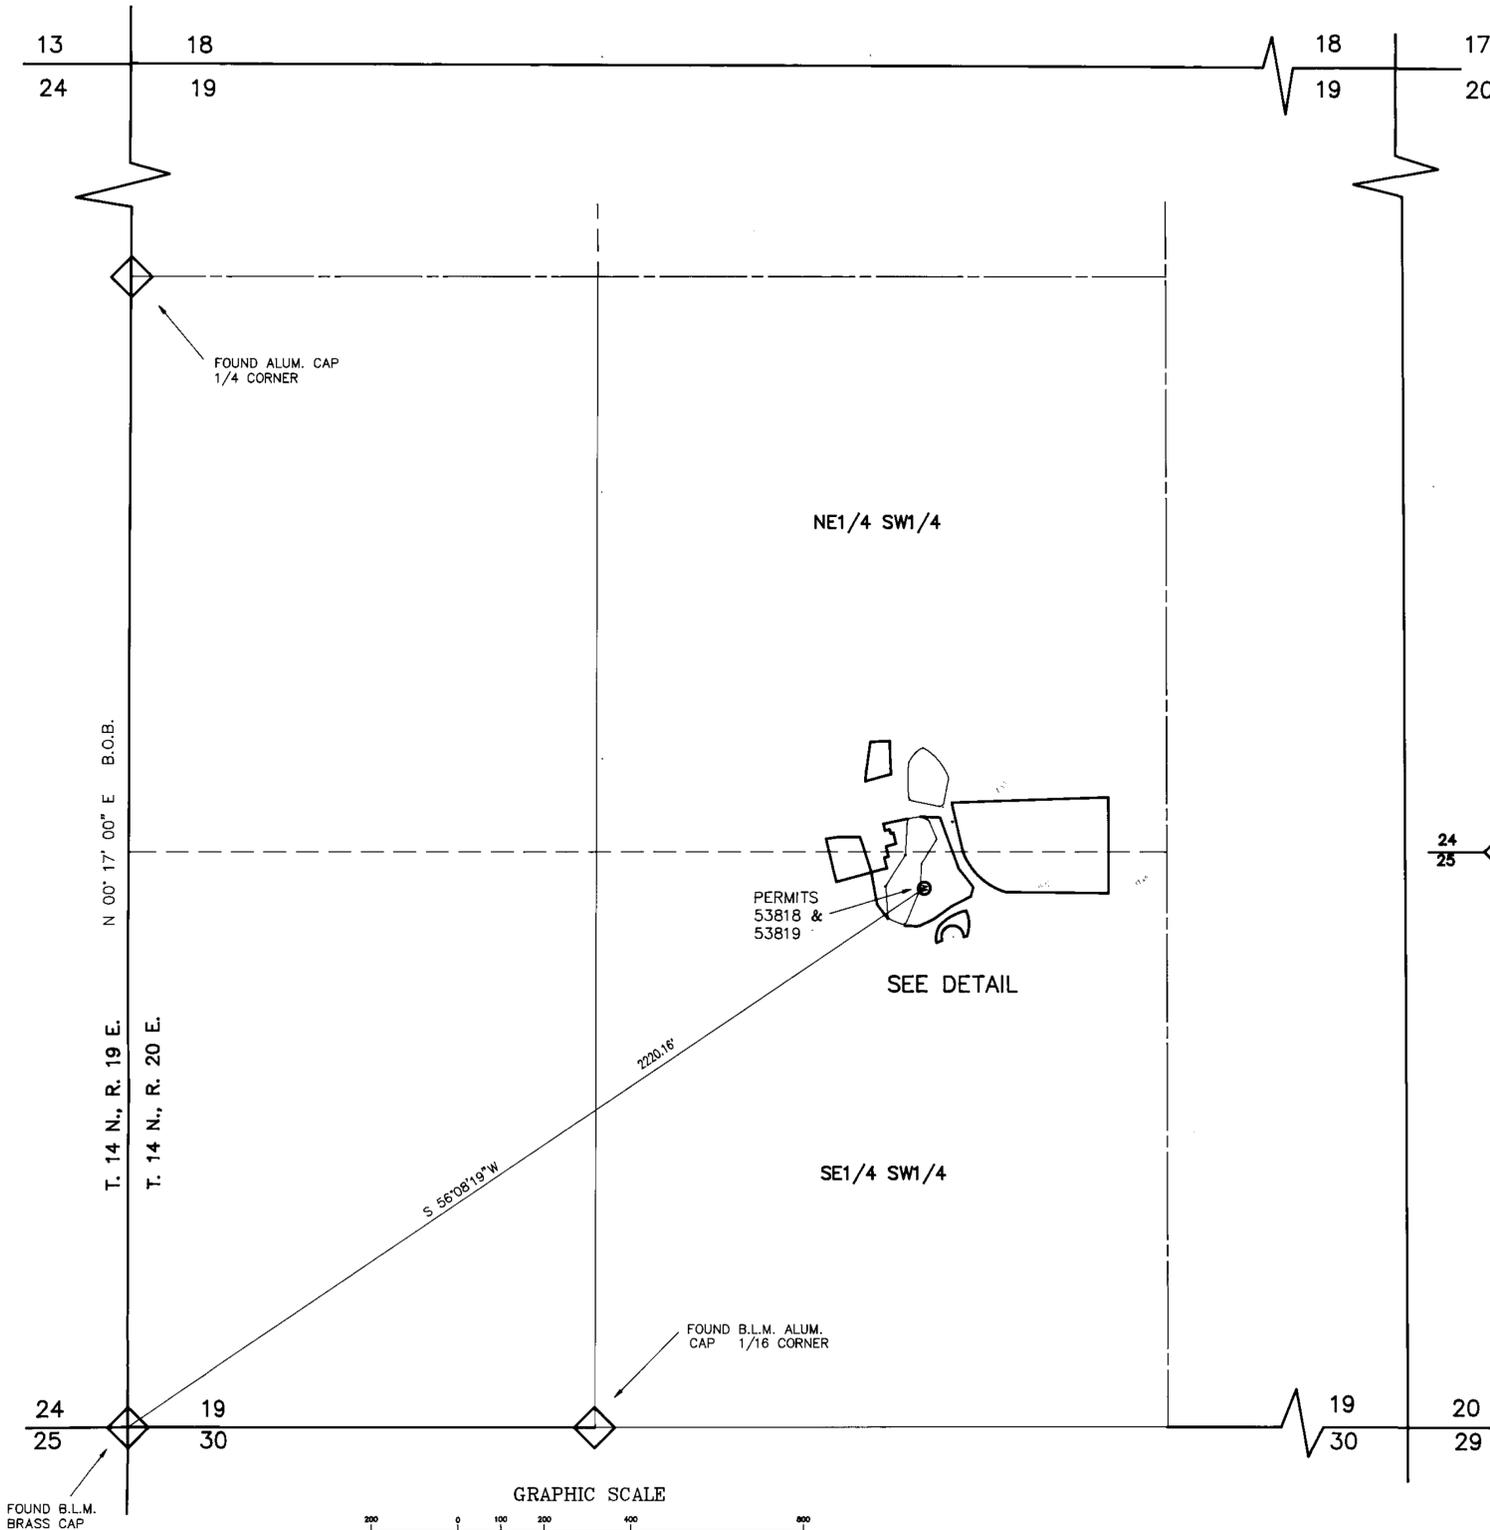

FILED
 JUL 12 1993
 STATE ENGINEER'S OFFICE

PROOF OF BENEFICIAL USE
 UNDER PERMITS 53818 & 53819
 BY
JOSEPH WILLIAM RICHTER
 FROM AN UNDERGROUND SOURCE
 IN DOUGLAS COUNTY, NEVADA
 FOR IRRIGATION AND STOCKWATER PURPOSES

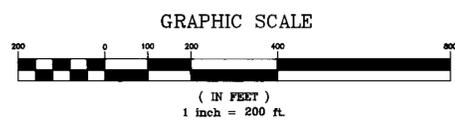

CERTIFICATE NO. 13708 ISSUED 11-9-93
 53818 CERTIFICATE NO. 13921 ISSUED 3-3-94