



N
T.29N.,R.48E.
M.D.M.

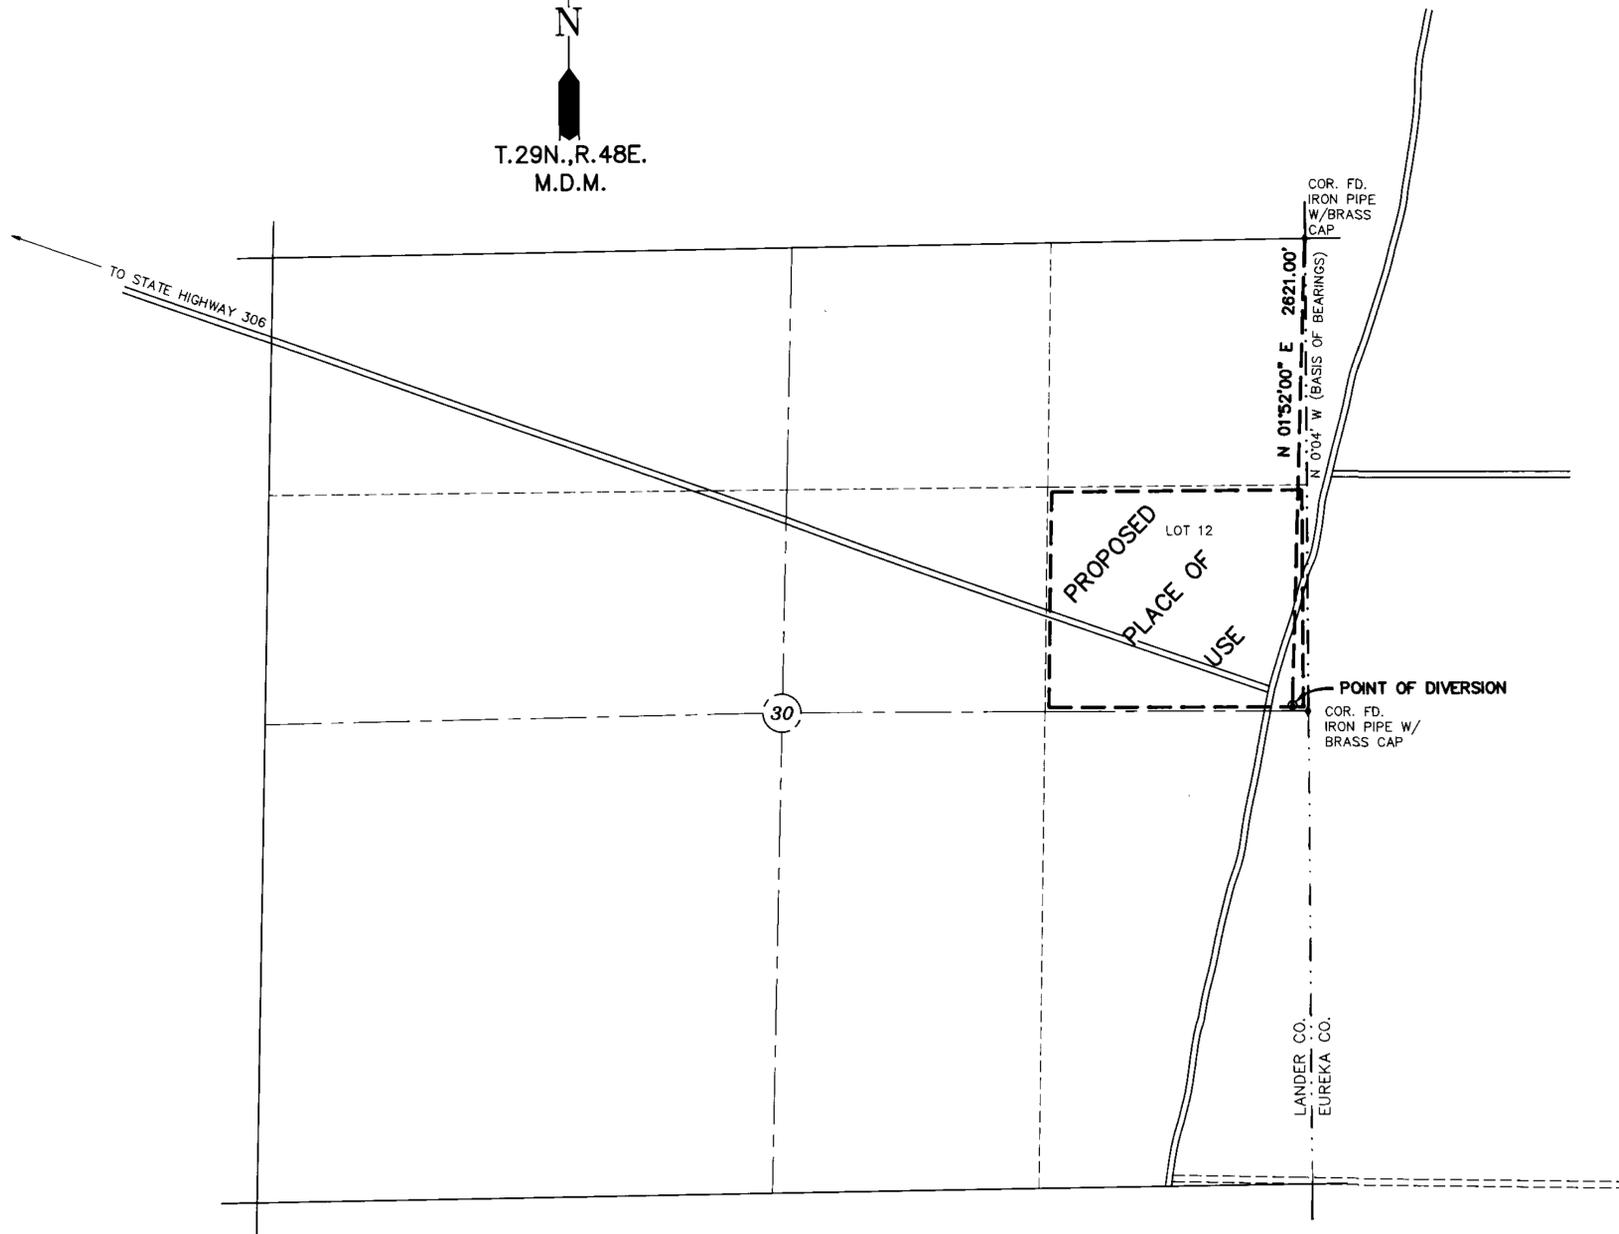

STATE OF NEVADA
COUNTY OF ELKO

I, William A. Nisbet, being first duly sworn, depose and say that this map, consisting of one sheet, has been drawn to the designated scale from a survey, made under my supervision and direction, completed on the 10th day of November, 1989; that it truly and correctly represents the proposed location and extent of the works used to divert water from an UNDERGROUND SOURCE in LANDER COUNTY by MAYNARD ALVES for STOCKWATERING and DOMESTIC. That the proposed point of diversion, the approximate location and names of all other streams which are crossed by, or connected with the said works, are as specifically designated thereon.

William A. Nisbet
STATE WATER RIGHT SURVEYOR NO. 448

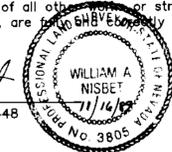

Subscribed and sworn to before me this 16th day of Nov, 1989.

Leora Bernadot
LEORA BERNADOT
Notary Public - State of Nevada
Elko County, Nevada
Commission Expires May 2, 1990

BASIS OF BEARINGS: East line of Sec.30, as shown on the map of the Dependent Resurvey for T.29N.,R.48E.,M.D.M., approved July 24, 1980 by the Bureau of Land Management.

LEGEND: PROPOSED PLACE OF USE - - - - -

0 500 1000 1500
SCALE: 1"=500'

CERTIFICATE No. 13773 ISSUED 11-9-93

FILED
NOV 17 1989
STATE ENGINEER'S OFFICE

54179
BY
FOR
IN
MAP TO ACCOMPANY
APPLICATION TO APPROPRIATE WATER
MAYNARD ALVES
STOCKWATERING AND DOMESTIC
LANDER COUNTY
SEC. 30, T.29N., R.48E., M.D.M.

NO.	BY	DATE	DESCRIPTION	CHKD	APPD

CHILTON Engineering and Surveying, LTD
421 Court Street
(702) 738-2121 Elko, Nevada 89801

W89028 1/1