


Portion Of The NE1/4 Of Section 10, T.32N., R.44E., M.D.B. & M.

T32N., R44E.
M.D.B. & M.

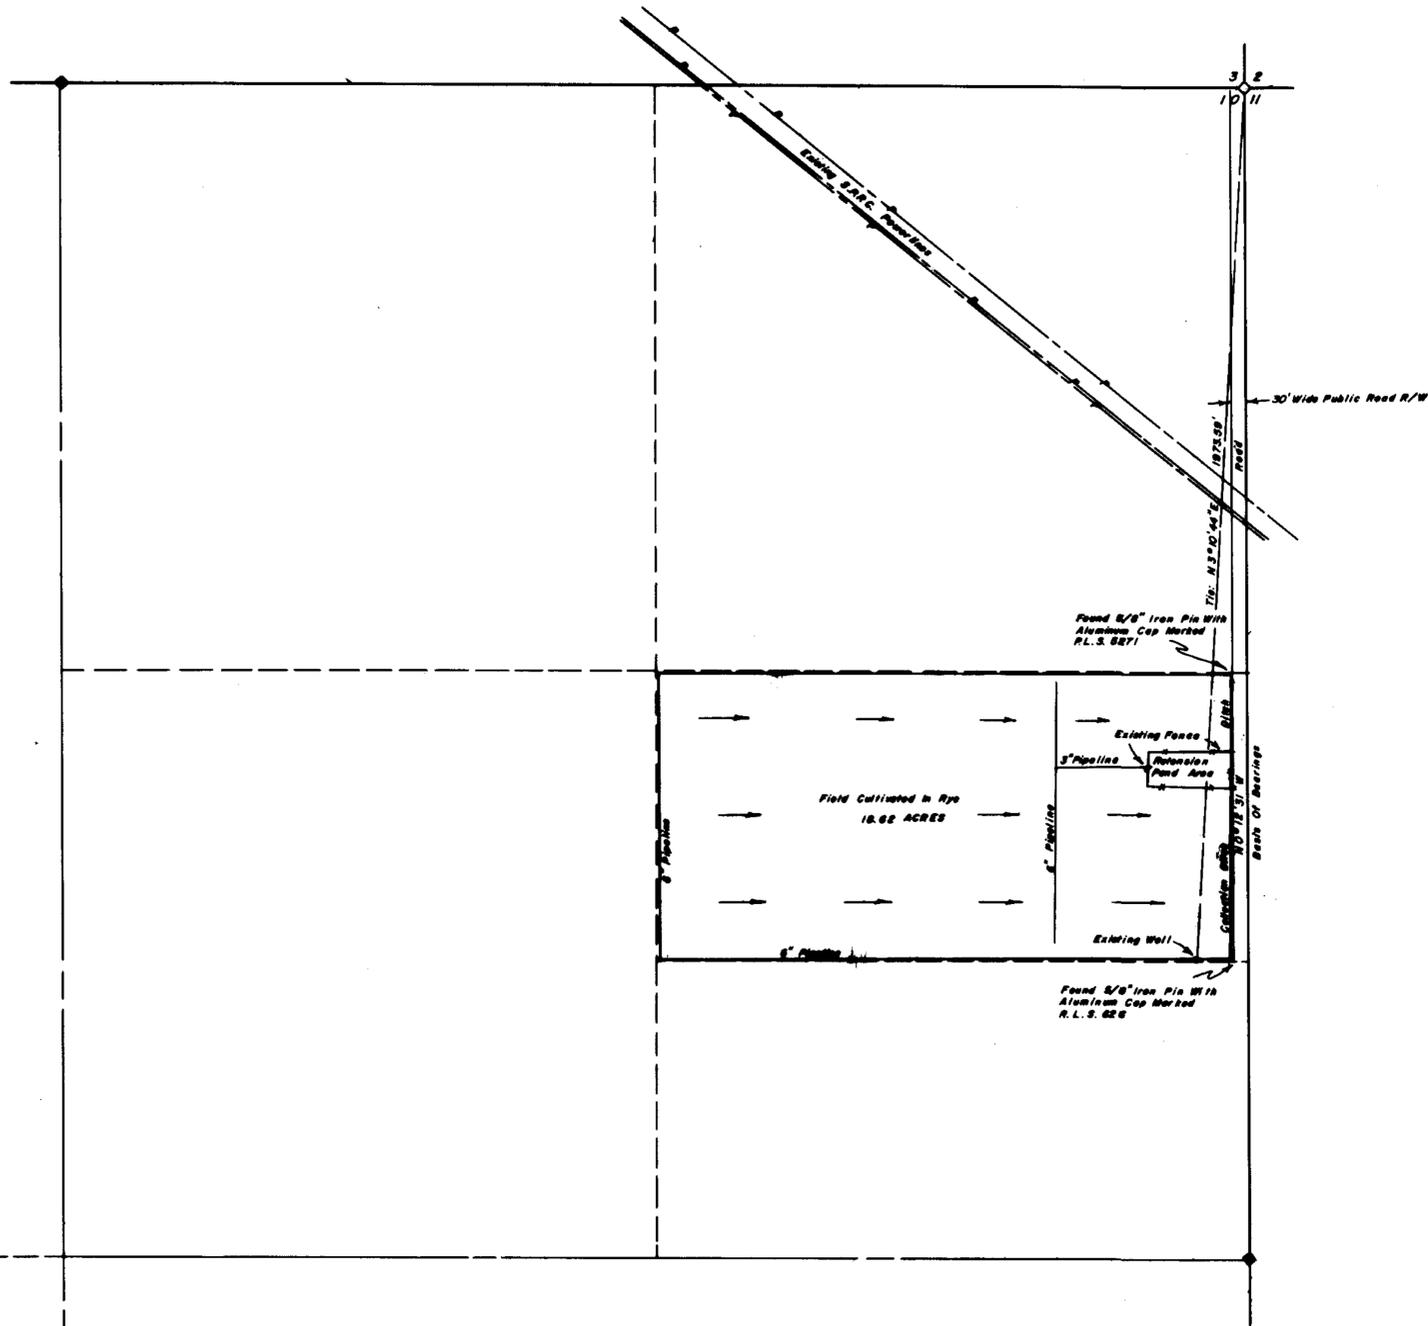

NOTES:
 ◊ Indicates a found Section Corner, an iron pipe with a 6 L.O. brass cap.
 ● Indicates a found 1/4 Section Corner, an iron pipe with a 6 L.O. brass cap.
 Basis of Bearings taken from Record of Survey prepared for Marshall Ashcroft, Document Number 80181 recorded in the Office of the Lander County Recorder.

CERTIFICATE No. 13345 ISSUED 2-7-94

STATE OF NEVADA
 COUNTY OF HUMBOLDT
 I, JOHN H. MILTON III, being first duly sworn, depose and say that this map, consisting of one sheet, has been correctly drawn to the designated scale from field notes of a survey made by me or under my supervision and direction, between the 12th day of May, and the 13th day of May, 1993; that it truly and correctly represents the proposed location and extent of the works used to divert water from an underground source in Lander County by Ervin and Helen Thompson, for irrigation and domestic purposes under Application Number 54888. That the point of diversion, the location, size of the diverting channel, location and description of all measuring devices, the location and extent of lands owned or controlled by the applicant upon which water applied for under Application No. 54888 is used, together with the area and kind of culture in each 40-acre subdivision, the location and names of all other works or streams which are crossed by or connected with said works, are fully and correctly designated thereon.



Subscribed and sworn to before me this 25 day of May 1993.
 Susan Marie Miller
 Notary Public



Cultural Map Tabulation

Section	Township	Range	Subdivision	Culture	Cultivated Acreage
10	T.32N.	R.44E.	NE1/4	Rye	10.02
TOTAL:					10.02



FILED
 JUN 10 1993
 STATE ENGINEER'S OFFICE

Desert Mountain Inc.
 Land and Water Right Surveyors
 148 West Second Street
 Winnemucca, Nevada 89445
 (702) 623-4414

MAP
 TO ACCOMPANY PROOF OF BENEFICIAL USE
 UNDER APPLICATION NUMBER 54888
 For Irrigation & Domestic Purposes
 BY ERVIN AND HELEN THOMPSON
 FROM AN UNDERGROUND SOURCE
 IN LANDER COUNTY, NEVADA

54888

54888