
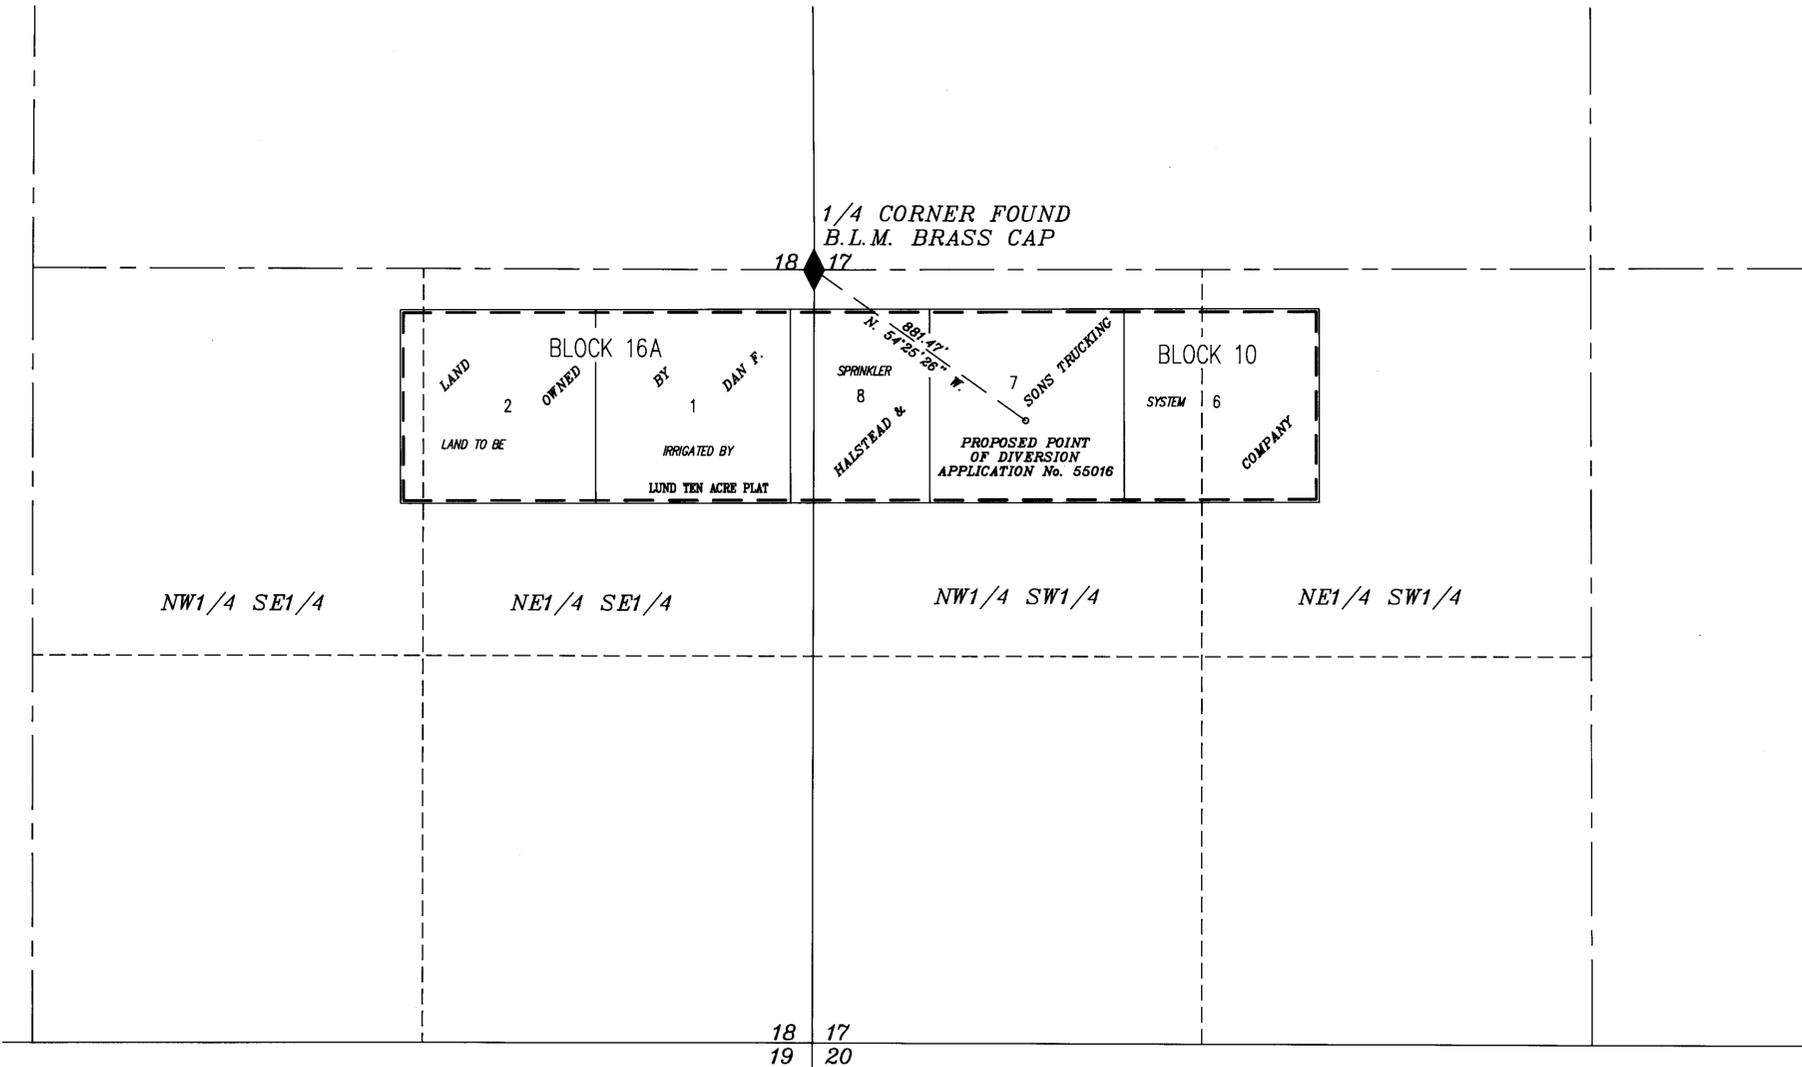


T.12 N., R.62 E., M.D.B. & M.

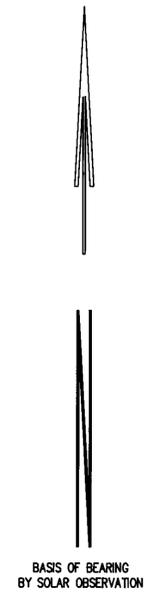

STATE OF NEVADA }  
County of White Pine } SS

I, Richard W. Forman, being first duly sworn, depose and say that this map, consisting of one sheet, has been correctly drawn to the designated scale from field notes of a survey made under my supervision and direction on the 1st day of October, 1990; that it truly and correctly represents the proposed location and extent of the works used to divert water from underground sources in White Pine County, by Dan F. Halstead & Sons Trucking Company for Irrigation & Domestic purposes. That the point of diversion, the approximate location and size of the diverting channel, all reservoirs or basins, the location and names of all other works which will cross or connect with the proposed works, are fully and correctly designated thereon.


*Richard W. Forman*  
State Water Right Surveyor

Subscribed and sworn to before me this 1<sup>st</sup> day of October, 1990.


*Bernice E. Knutson*  
Notary Public in and for White Pine County, Nevada.



55016 CERTIFICATE NO. 16703 ISSUED 10-13-06

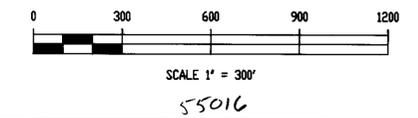

STATE ENGINEER DIVISION  
OCT 11 1990

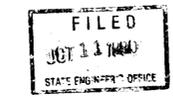

SURVEYED AND MAPPED BY  
BOUNDY & FORMAN, INC.  
ELY, NEVADA  
OCTOBER, 1990

**S** MAP TO ACCOMPANY  
APPLICATION TO APPROPRIATE WATER  
FOR IRRIGATION AND DOMESTIC  
BY DAN F. HALSTEAD & SONS  
TRUCKING COMPANY  
FROM UNDERGROUND SOURCES

55016