


CULTURE MAP TABULATION PERMIT NO. 55257					
SECTION	SUBDIVISION	TOWNSHIP	RANGE	ACREAGE	DESCRIPTION OF CULTURE DATE OF 1ST CULTURE
5	LOT 2	10 N.	62 E.	35.62 Acres	ALFALFA
5	LOT 2	10 N.	62 E.	3.43 Acres	ALFALFA & OATS
5	LOT 3	10 N.	62 E.	14.37 Acres	ALFALFA & OATS
32	SW 1/4 SW 1/4	11 N.	62 E.	40.07 Acres	PASTURE GRASSES & ALFALFA
32	SE 1/4 SW 1/4	11 N.	62 E.	37.51 Acres	PASTURE GRASSES & ALFALFA
TOTAL ACREAGE				131.00 ACRES	

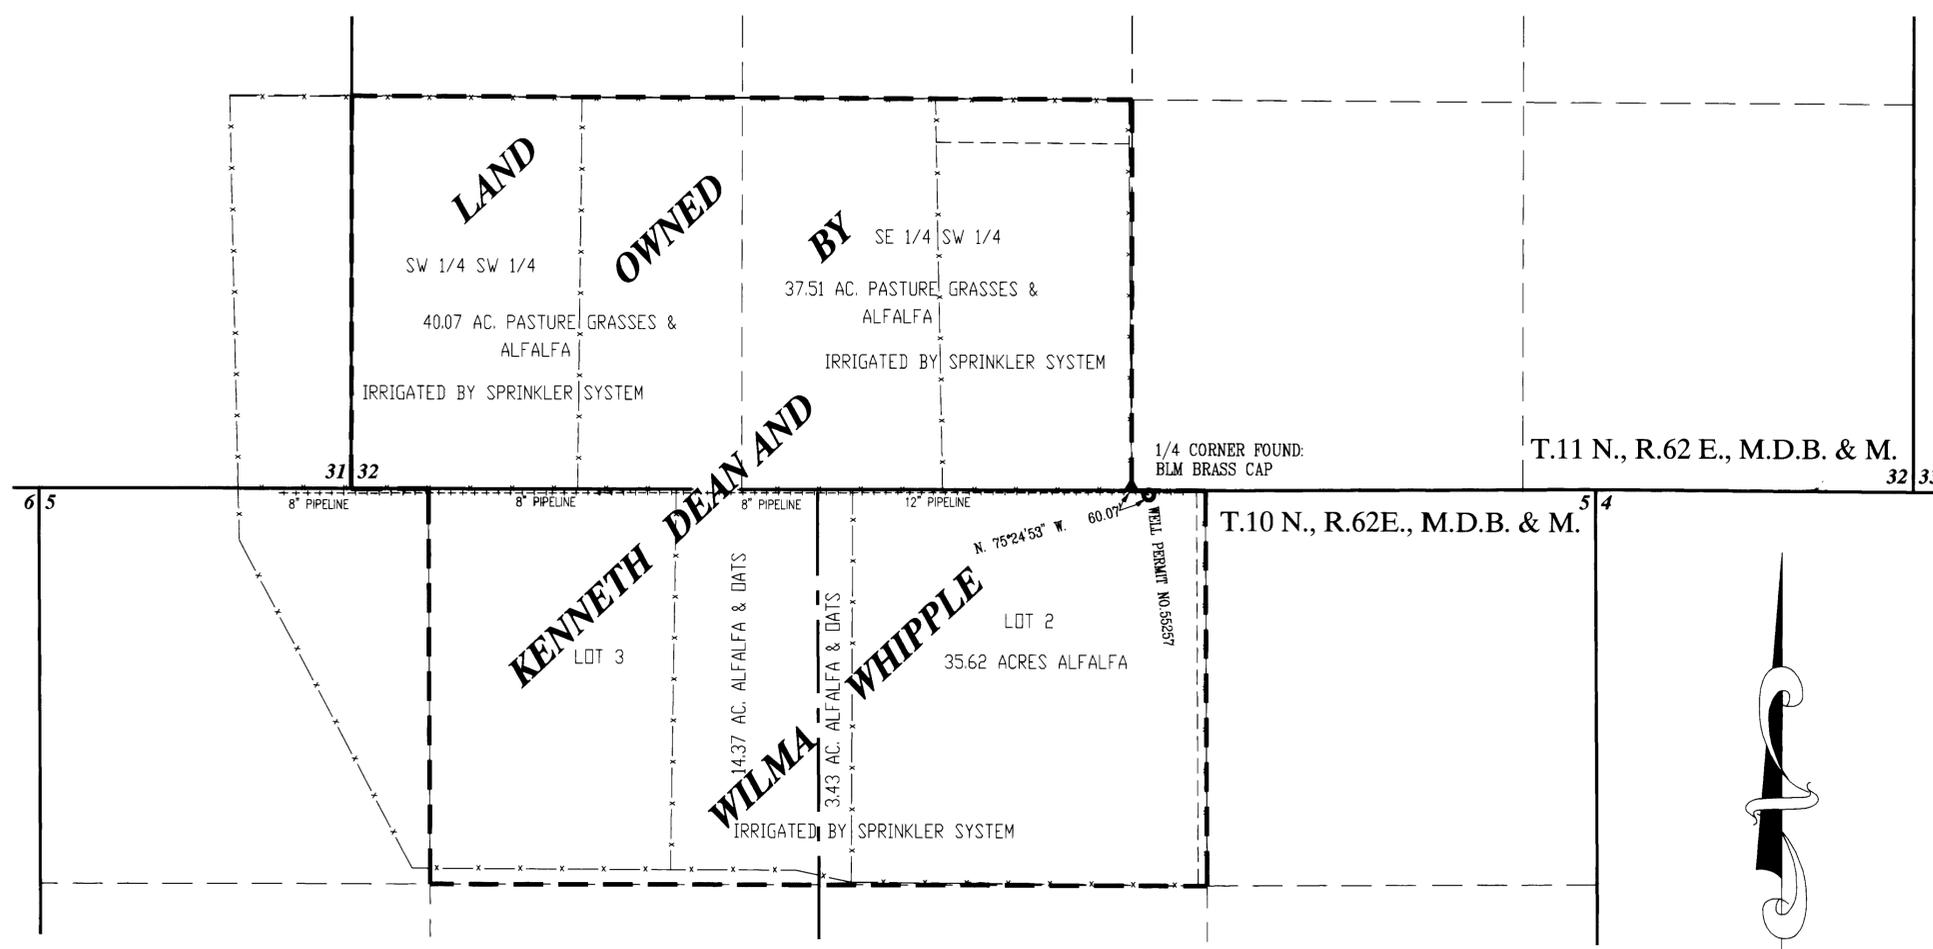

STATE OF NEVADA } ss.
 County of White Pine }


I, Richard W. Forman, being first duly sworn, depose and say that this map, consisting of one sheet, has been correctly drawn to the designated scale from field notes of a survey made under my supervision and direction between the 25th day of July, and the 27th day of July, 2002; that it truly and correctly represents the proposed location and extent of the works used to divert water from Underground Sources in White Pine County, by Kenneth Dean & Wilma Whipple for irrigation purposes under Permit No. 55257. That the point of diversion, the location, size of the diverting channel or other conduit, location and description measuring devices, the location and extent of lands owned or controlled by the applicant upon which water applied for under Permit No. 55257 is used together with the area and kind of culture in each 40-acre subdivision, and the location and names of all other works or streams which are crossed by or connected with said works are fully and correctly designated thereon.

Richard W. Forman
 State Water Right Surveyor No. 420

RICHARD W. FORMAN
 12-11-02
 No. 2898
 EXP. 1-30-03

Subscribed and sworn to before me this 9th day of January, 2002.

Karri L. Bath
 Notary Public in and for White Pine County, Nevada.

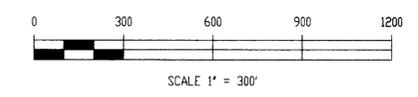

55257 CERTIFICATE NO. 16576 ISSUED 5-11-05

BASIS OF BEARING
 GPS 2-cm

JOB #0211038W
 December, 2002

STATE ENGINEER'S USE

FILED
 JAN 13 2003
 STATE ENGINEER'S OFFICE

STATE ENGINEER'S OFFICE
 02 DEC 11 2002 46

BFI BOUNDY & FORMAN, INC. December, 2002
 CIVIL ENGINEERS, LAND AND WATER RIGHTS SURVEYORS
 P.O. Box 150, ELY, NEVADA, 89301, (775)289-8835

**MAP TO ACCOMPANY
 PROOF OF BENEFICIAL USE
 UNDER PERMIT No. 55257**

FOR IRRIGATION & DOMESTIC PURPOSES
 BY **KENNETH DEAN AND WILMA WHIPPLE**
 FROM UNDERGROUND SOURCES
 IN White Pine County, Nevada

55257