


TABULATION OF ACREAGE

SECTION	SUBDIVISION	TOWNSHIP	RANGE	AC CULTIVATED	DESCRIPTION OF CULTURE	DATE FIRST CULTURE
5	NE SE	40	25	12.83	MEADOW	
"	SW SE	"	"	8.08	GRASS, ALFALFA	
"	SW SE	"	"	29.13	MEADOW	
"	NW SE	"	"	41.69	MEADOW	
"	NE SW	"	"	2.26	MEADOW	
"	SE SW	"	"	30.11	GRASS, ALFALFA	
8	NW NE	"	"	22.90	MEADOW	
"	NE SW	"	"	41.49	MEADOW	
"	SW SW	"	"	24.66	MEADOW	
"	NW SW	"	"	12.52	GRASS, ALFALFA	
"	NW SW	"	"	14.46	MEADOW	
"	NE NW	"	"	29.92	GRASS, ALFALFA	
"	NE NW	"	"	11.75	MEADOW	
"	SE NW	"	"	9.36	GRASS, ALFALFA	
"	SE NW	"	"	35.46	MEADOW	
"	SW NW	"	"	23.56	GRASS, ALFALFA	
"	NW NW	"	"	9.70	GRASS, ALFALFA	
17	SW NW	"	"	25.90	MEADOW	
"	NW NW	"	"	27.80	MEADOW	
18	SE NE	"	"	3.87	MEADOW	
"	NE SE	"	"	15.38	MEADOW	
"	SE SE	"	"	28.97	MEADOW	

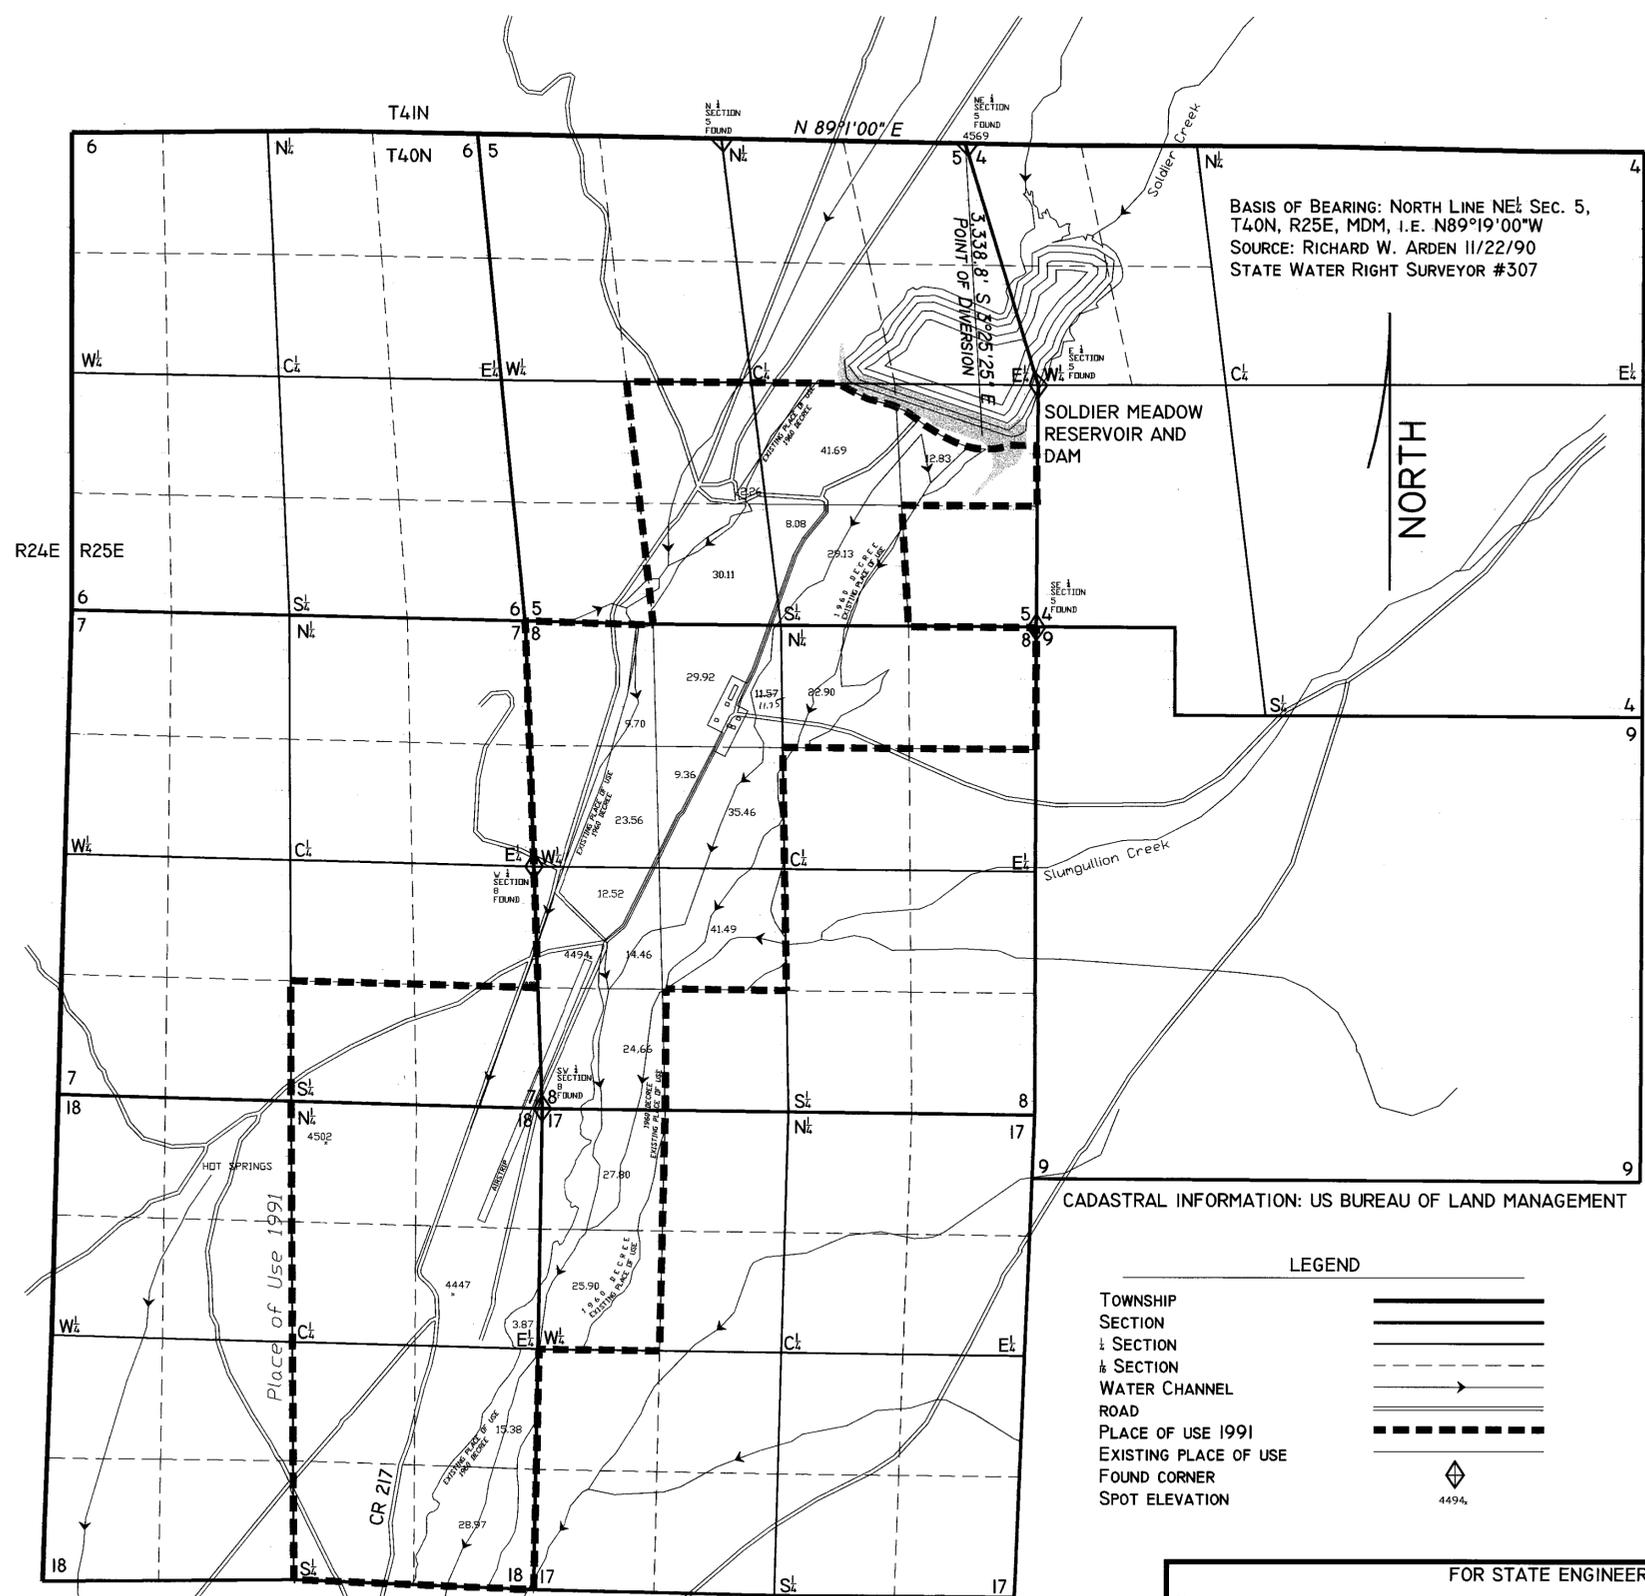

BASIS OF BEARING: NORTH LINE NE 1/4 SEC. 5, T40N, R25E, MDM, I.E. N89°19'00"W
SOURCE: RICHARD W. ARDEN 11/22/90
STATE WATER RIGHT SURVEYOR #307

CADASTRAL INFORMATION: US BUREAU OF LAND MANAGEMENT

LEGEND

- TOWNSHIP _____
- SECTION _____
- 1/4 SECTION _____
- 1/8 SECTION _____
- WATER CHANNEL _____
- ROAD _____
- PLACE OF USE 1991 _____
- EXISTING PLACE OF USE _____
- FOUND CORNER 
- SPOT ELEVATION _____

1960 DECREE FIELDS FROM
WILLIAM J. JOHNSTON 7/19/54
STATE WATER RIGHT SURVEYOR

SW CORNER, 1/4, SEC. 8 AND
NORTH LINE N 2° 26' 34" W
ROBERT CALDWELL 10/20/92
NEVADA LAND SURVEYOR 4233

55443 CERTIFICATE No. 15931 ISSUED 12-03-01

STATE OF NEVADA)
) ss.
COUNTY OF Carson City)

I, Georgia Turner, being first duly sworn, depose and say that this map, consisting of one sheet, inclusive, has been correctly drawn to the designated scale from field notes of a survey made by me, or under my supervision and direction on 1/8/2000 and that it truly and correctly represents the proposed location and extent of the works used to divert water from Soldier Creek, in Humboldt County, Nevada, by John Estill, for irrigation purposes under Permit No. 55443. That the point of diversion, the location, size of the diverting channel or other conduit, location and description of all measuring devices, the location and extent of lands owned or controlled by the applicant upon which water applied for under Permit No. 55443 is used, together with the area and kind of culture in each 40-acre subdivision, and the location and names of all other works or streams which are crossed by or connected with said works are fully and correctly designated thereon.

Georgia R. Turner # 1022
State Water Right Surveyor




Subscribed and sworn to before me this 5th day of February, 2000. 15/01

Notary Public in and for Humboldt County, Nevada



My Commission Expires February 25, 2003

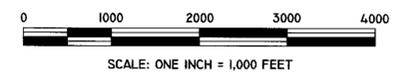

FOR STATE ENGINEER'S USE

2/28 - For filing Proof of Beneficial Use under Permit 55443 ps
NEVADA WATER SURVEYING THE ACREAGE SHOULD BE 11.75 ACRES NOT 11.57 ACRES

FILED
MAR 20 2001
STATE ENGINEER'S OFFICE



CULTURAL MAP

T40N R25E MDBM
APPLICANT: JOHN ESTILL, SOLDIER MEADOW RANCH
SOURCE: SOLDIER CREEK
PROPOSED USE: IRRIGATION
COUNTY: HUMBOLDT
STATE: NEVADA