



CONSULTING ENGINEERING & SURVEYING
HIGH DESERT ENGINEERING LLC
 640 IDAHO STREET
 ELKO, NEVADA 89801
 (775) 738-4053

W210022

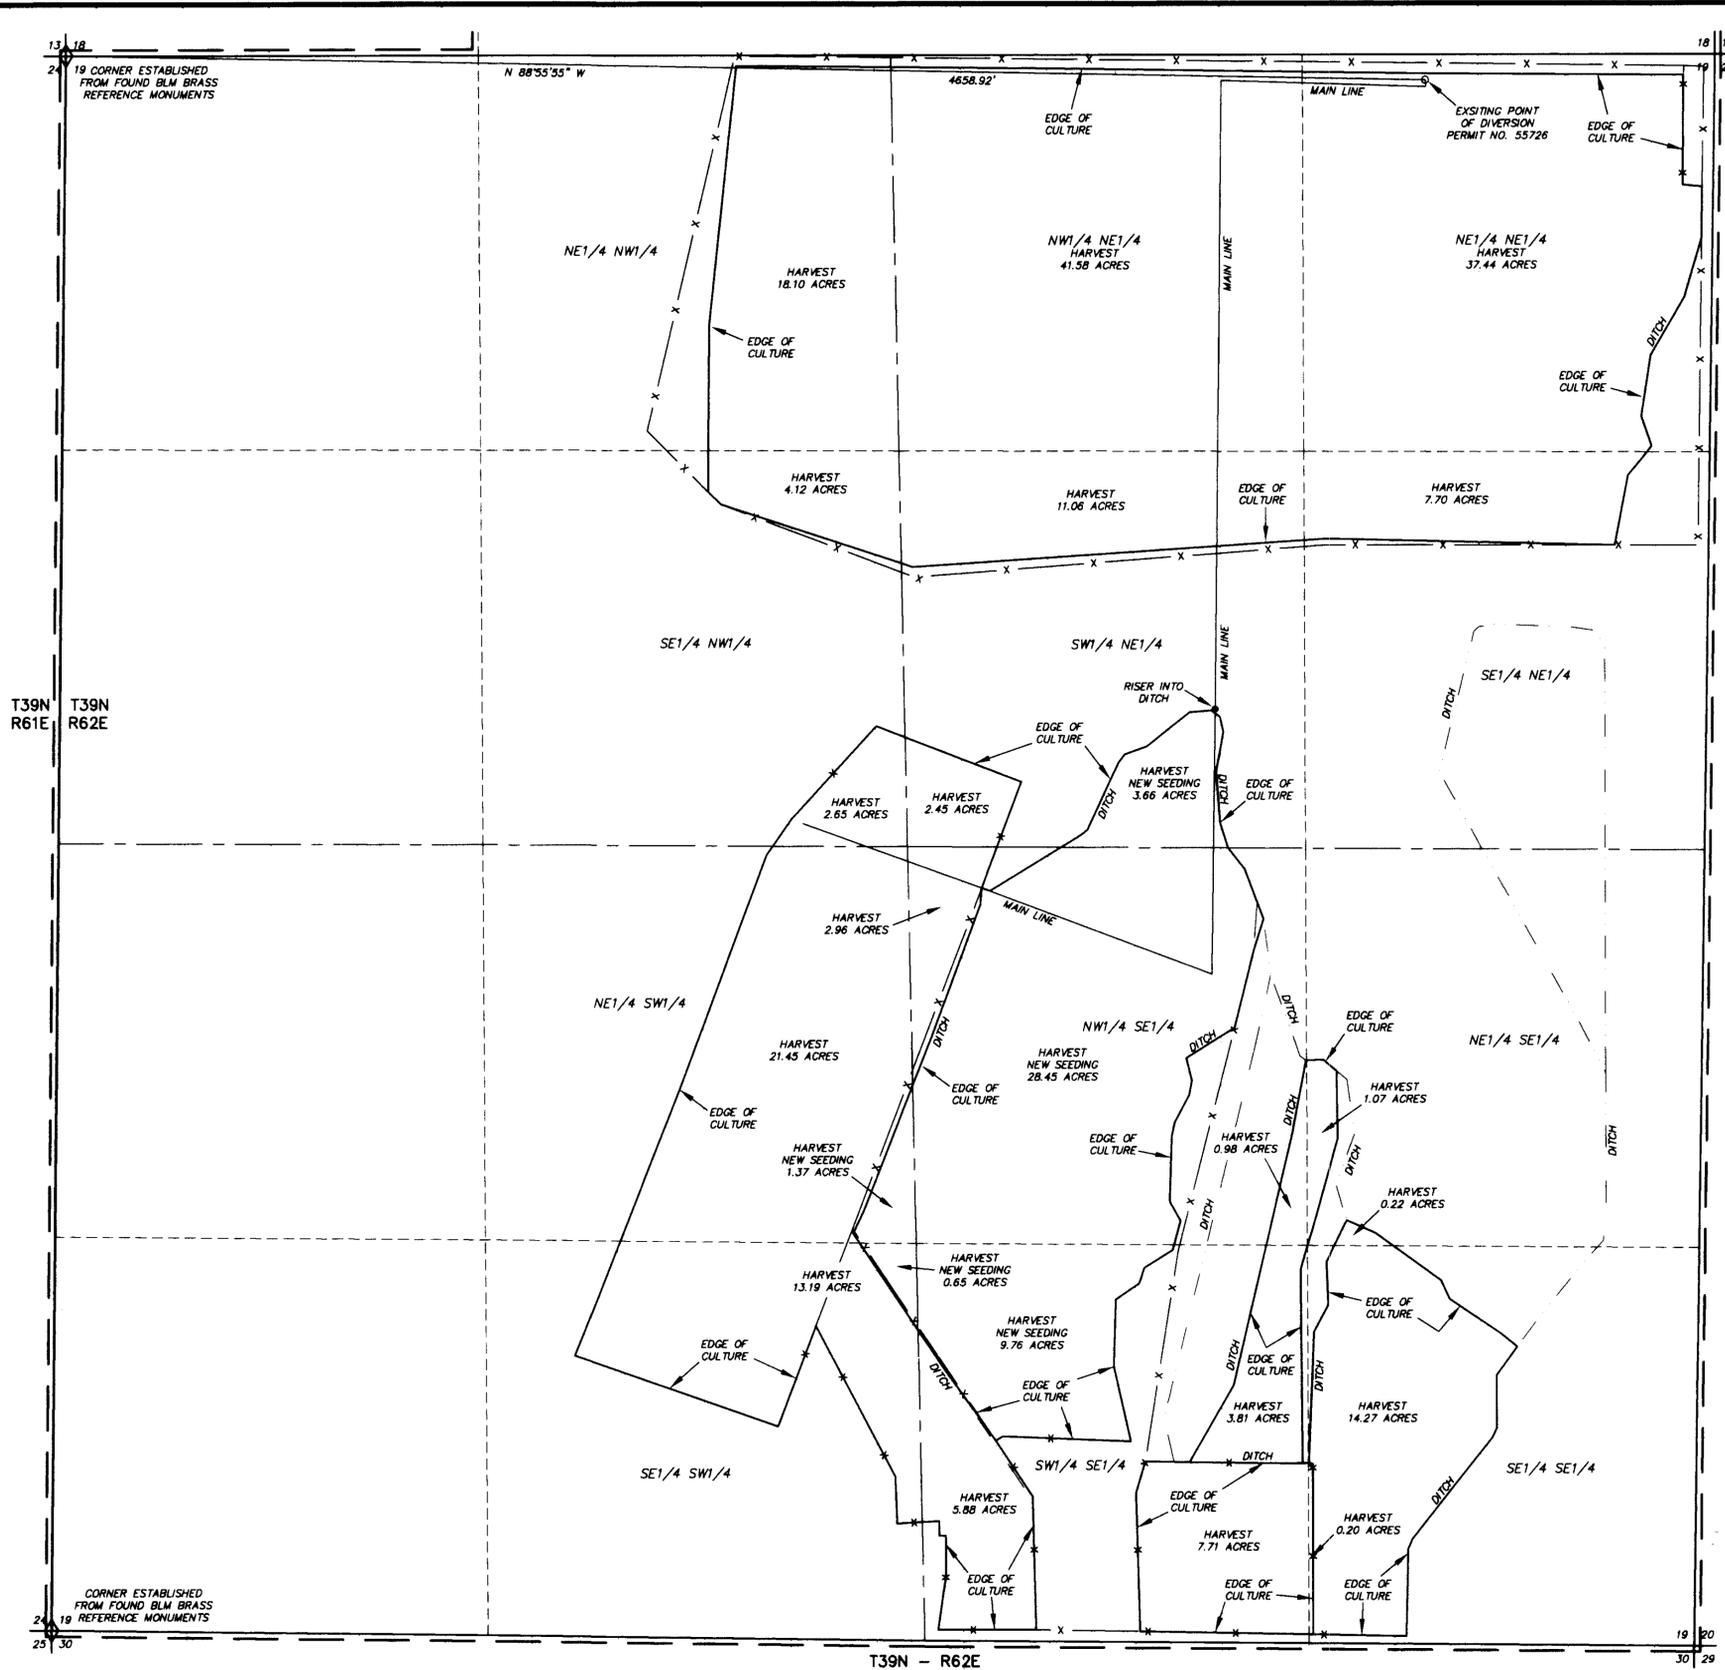


STATE OF NEVADA } SS.
 COUNTY OF ELKO }

I, ROBERT E. MORLEY, BEING FIRST DULY SWORN, DEPOSE AND SAY THAT THIS MAP, CONSISTING OF 1 SHEET, NUMBERED FROM 1 TO 1, INCLUSIVE, HAS BEEN CORRECTLY DRAWN TO THE DESIGNATED SCALE FROM FIELD NOTES OF A SURVEY MADE BY ME, OR UNDER MY SUPERVISION AND DIRECTION, BETWEEN THE 12TH DAY OF NOVEMBER, 2010, AND THE 13TH DAY OF NOVEMBER, 2010; THAT IT TRULY AND CORRECTLY REPRESENTS THE PROPOSED LOCATION AND EXTENT OF THE WORKS USED TO DIVERT WATER FROM UNDERGROUND, IN ELKO COUNTY, NEVADA, BY UHLIG RANCHES, FOR IRRIGATION PURPOSES UNDER PERMIT NO. 55726, THAT THE PROPOSED POINT OF DIVERSION, THE LOCATION, SIZE OF THE DIVERTING CHANNEL OR OTHER CONDUIT, LOCATION AND DESCRIPTION OF ALL MEASURING DEVICES, THE LOCATION AND EXTENT OF LANDS OWNED OR CONTROLLED BY THE APPLICANTS UPON WHICH WATER APPLIED, FOR UNDER PERMIT NO. 55726 ARE USED, TOGETHER WITH THE AREA AND KIND OF CULTURE IN EACH 40-ACRE SUBDIVISION, AND THE LOCATION AND NAMES OF ALL OTHER WORKS OR STREAMS WHICH ARE CROSSED BY OR CONNECTED WITH SAID WORKS ARE FULLY AND CORRECTLY DESIGNATED THEREON.

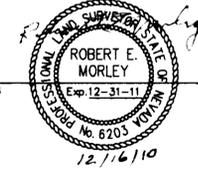

SUBSCRIBED AND SWORN TO BEFORE ME
 THIS 16th DAY OF December, 2010.

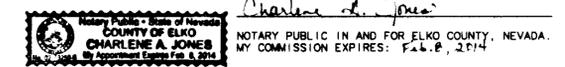

BASIS OF BEARINGS: G.P.S. WITH THE ACCURACY OF 1 CENTIMETER +/- 2 PARTS PER MILLION HORIZONTAL. THE DATUM USED WAS WGS84.

- LEGEND**
- ◊ = SECTION CORNER AS NOTED.
 - — — — — = EXISTING PLACE OF USE PERMIT NO. 55726.
 - X — X — = EXISTING FENCE


CULTURAL MAP TABULATION

SECTION	SUB-DIVISION	TOWN	RANGE	CULTIVATED ACREAGE	DESCRIPTION OF CULTURE
19	NE1/4NW1/4	T39N	R62E	18.10 AC	HARVEST
19	SE1/4NW1/4	T39N	R62E	6.77 AC	HARVEST
19	NW1/4NE1/4	T39N	R62E	41.58 AC	HARVEST
19	NE1/4NE1/4	T39N	R62E	37.44 AC	HARVEST
19	SW1/4NE1/4	T39N	R62E	17.17 AC	HARVEST
19	SE1/4NE1/4	T39N	R62E	7.70 AC	HARVEST
19	NE1/4SW1/4	T39N	R62E	22.82 AC	HARVEST
19	SE1/4SW1/4	T39N	R62E	13.84 AC	HARVEST
19	NW1/4SE1/4	T39N	R62E	32.39 AC	HARVEST
19	NE1/4SE1/4	T39N	R62E	1.29 AC	HARVEST
19	SW1/4SE1/4	T39N	R62E	27.16 AC	HARVEST
19	SE1/4SE1/4	T39N	R62E	14.47 AC	HARVEST

TOTAL CULTIVATED ACREAGE = 240.73 AC

ALL CULTURE SHOWN IS IRRIGATED BY PIPELINES, SPRINKLERS AND DITCHES. THE CULTURE HAS HISTORICALLY BEEN ALFALFA AND MEADOW MAY IRRIGATED AS SHOWN. (SEE CULTURE NOTE)

55726 CERTIFICATE NO. 18543 ISSUED 2-7-12

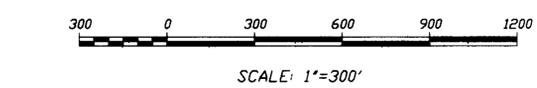

CULTURE NOTE:

THE AREAS SHOWN ON THIS MAP WERE SURVEYED ON AUGUST 21, 1996 AND AGAIN ON NOVEMBER 12, 2010. AT THE TIME OF THE SURVEY IN 1996 ALL OF THE AREAS SHOWN WERE BEING ACTIVELY IRRIGATED AND ACCORDING TO THE APPLICANT HAVE BEEN IRRIGATED SINCE THAT TIME WITH THE LAST DATE OF IRRIGATION BEING APPROXIMATELY 2005. (PLEASE SEE THE LETTER ATTACHED TO THE PROOF OF BENEFICIAL USE FROM THE APPLICANT IN EXPLANATION.) THE AREAS SHOWN AS HARVEST ON THIS MAP WERE DETERMINED FROM THE 2010 SURVEY AS THE EDGE OF HISTORICAL IRRIGATION IS STILL CLEARLY EVIDENT EVEN THOUGH THESE AREAS DO NOT APPEAR TO HAVE BEEN IRRIGATED WITHIN THE PAST GROWING SEASON AS STATED ABOVE.

STATE ENGINEERS USE
FILED
 DEC 20 2010
 STATE ENGINEERS OFFICE

MAP TO ACCOMPANY PROOF OF BENEFICIAL USE UNDER
 PERMIT NO. 55726
 FOR IRRIGATION USE
 BY UHLIG RANCHES
 FROM UNDERGROUND
 IN ELKO COUNTY, NEVADA